
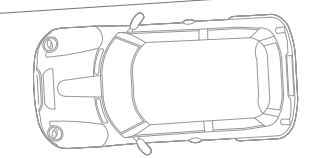



- Site Curtilage
- Existing Fabric
- Proposed Fabric

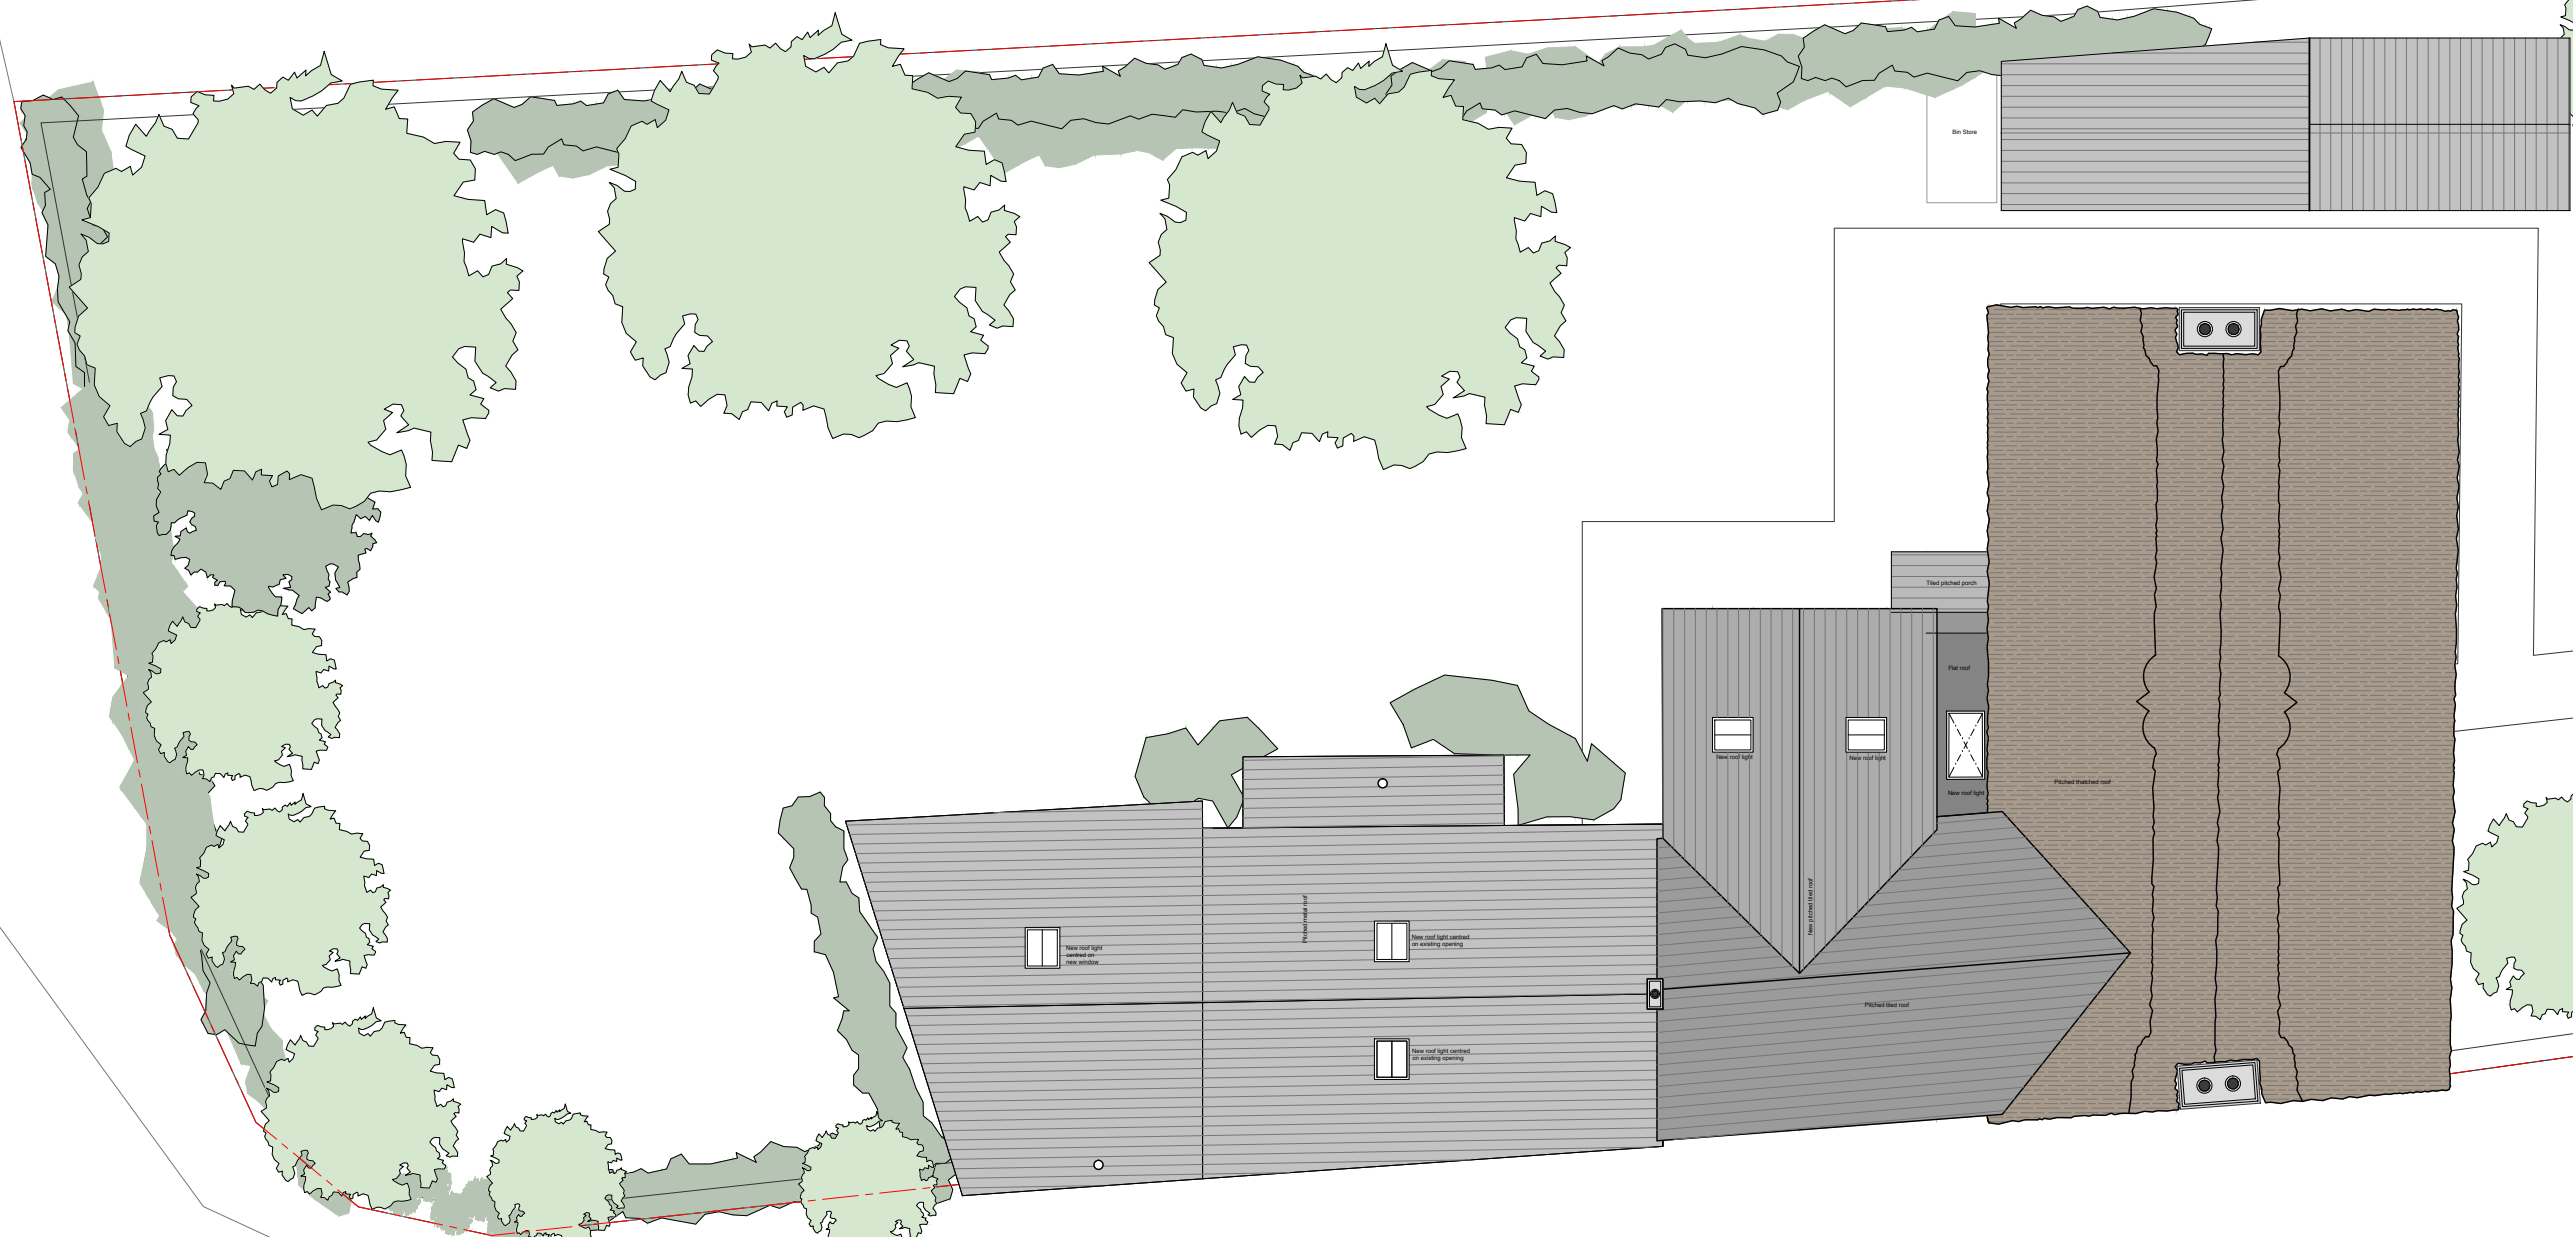

nca-architecture

tel: 01869 226610
 email: enquiries@nca-architecture.co.uk
 www.nca-architecture.co.uk

7 Court Farm Barns
 Medcroft Road
 Tackley, OXON
 OX5 3AL

 

The Old Post Office
Sibford Ferris

Date: **6Nov2017**
 Scale: **1:100@A3**
 Status: **Planning**
 Drawn: **SEH**

Proposed First Floor Plan
170182 - A - RF - 120

Revision: **B**