
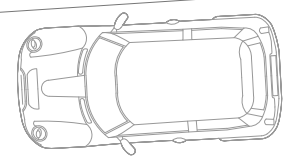


Site Curtilage
Existing Fabric

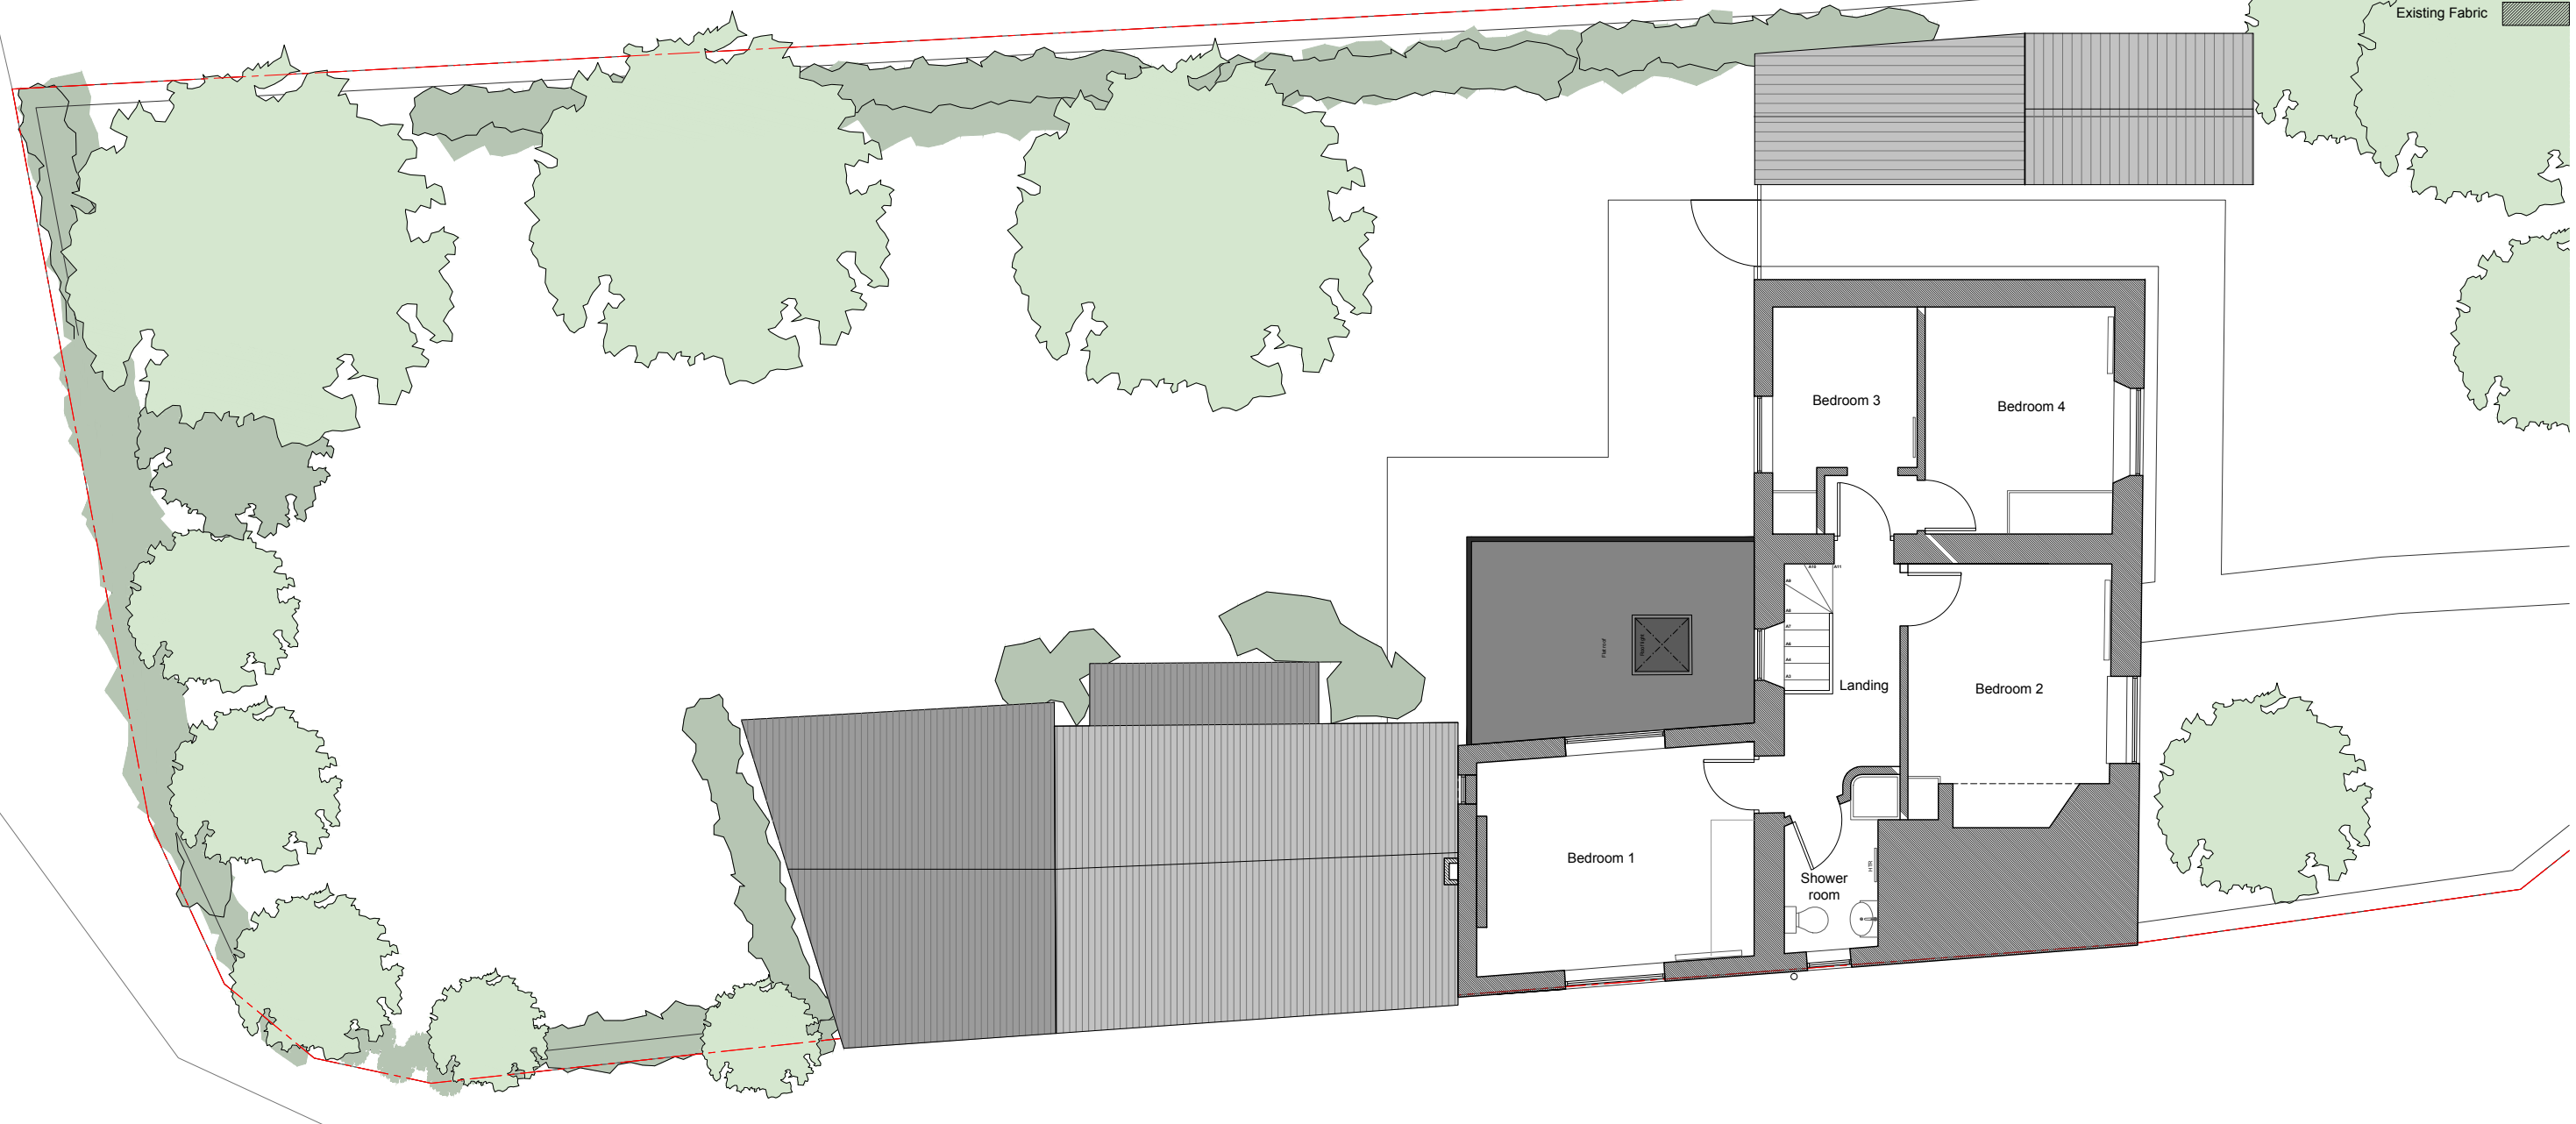

nca-architecture

tel: 01869 226610
email: enquiries@nca-architecture.co.uk
www.nca-architecture.co.uk

7 Court Farm Barns
Medcroft Road
Tackley, OXON
OX5 3AL

0 1 2 3 4 5m

The Old Post Office
Sibford Ferris

Date: 20 Oct 2017
Scale: 1:100@A3
Status: Planning
Drawn: SEH

Existing First Floor Plan
170182 - A - Ex - 110

Revision: A