 

 
 

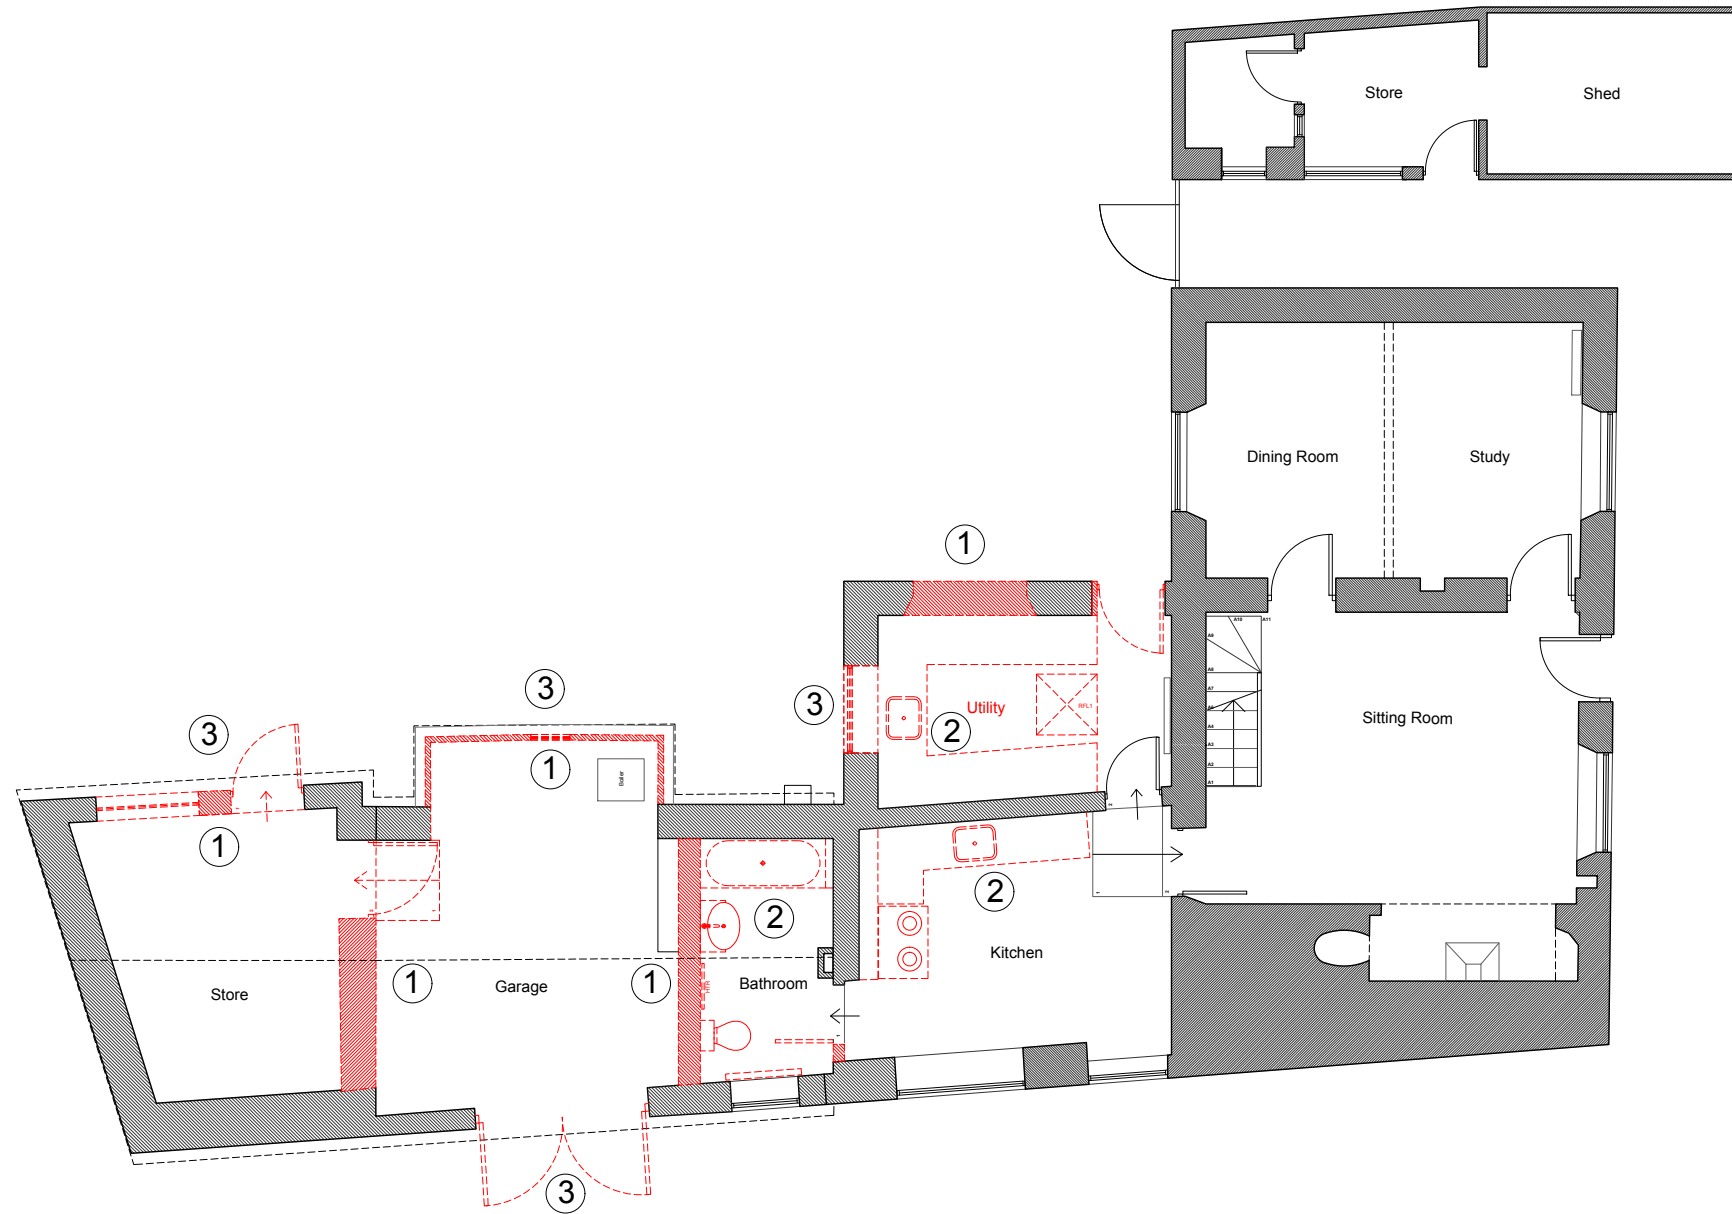


DEMOLITION LEGEND

	Existing to remain - TBC on site subject to S.E confirmation.
	To be demolished and removed subject to S.E confirmation.
1	Walls indicated to be demolished and removed subject to S.E confirmation before work on site commences.
2	Partitions, fittings & plumbing to be removed.
3	Window or door to be removed.
4	Corrugated metal roof to be removed
5	Flat roof to be removed.



Site Curtilage 
 Existing Fabric 



nca-architecture

tel: 01869 226610
 email: enquiries@nca-architecture.co.uk
 www.nca-architecture.co.uk

7 Court Farm Barns
 Medcroft Road
 Tackley, OXON
 OX5 3AL



The Old Post Office
Sibford Ferris

Date: 20 Oct 2017
 Scale: 1:100@A3
 Status: Planning

Existing Ground Floor Plan
DEMO

170182 - A - Ex - 101

Drawn: SEH
 Revision: /