



- Site Curtilage
- Existing Fabric
- Proposed Fabric

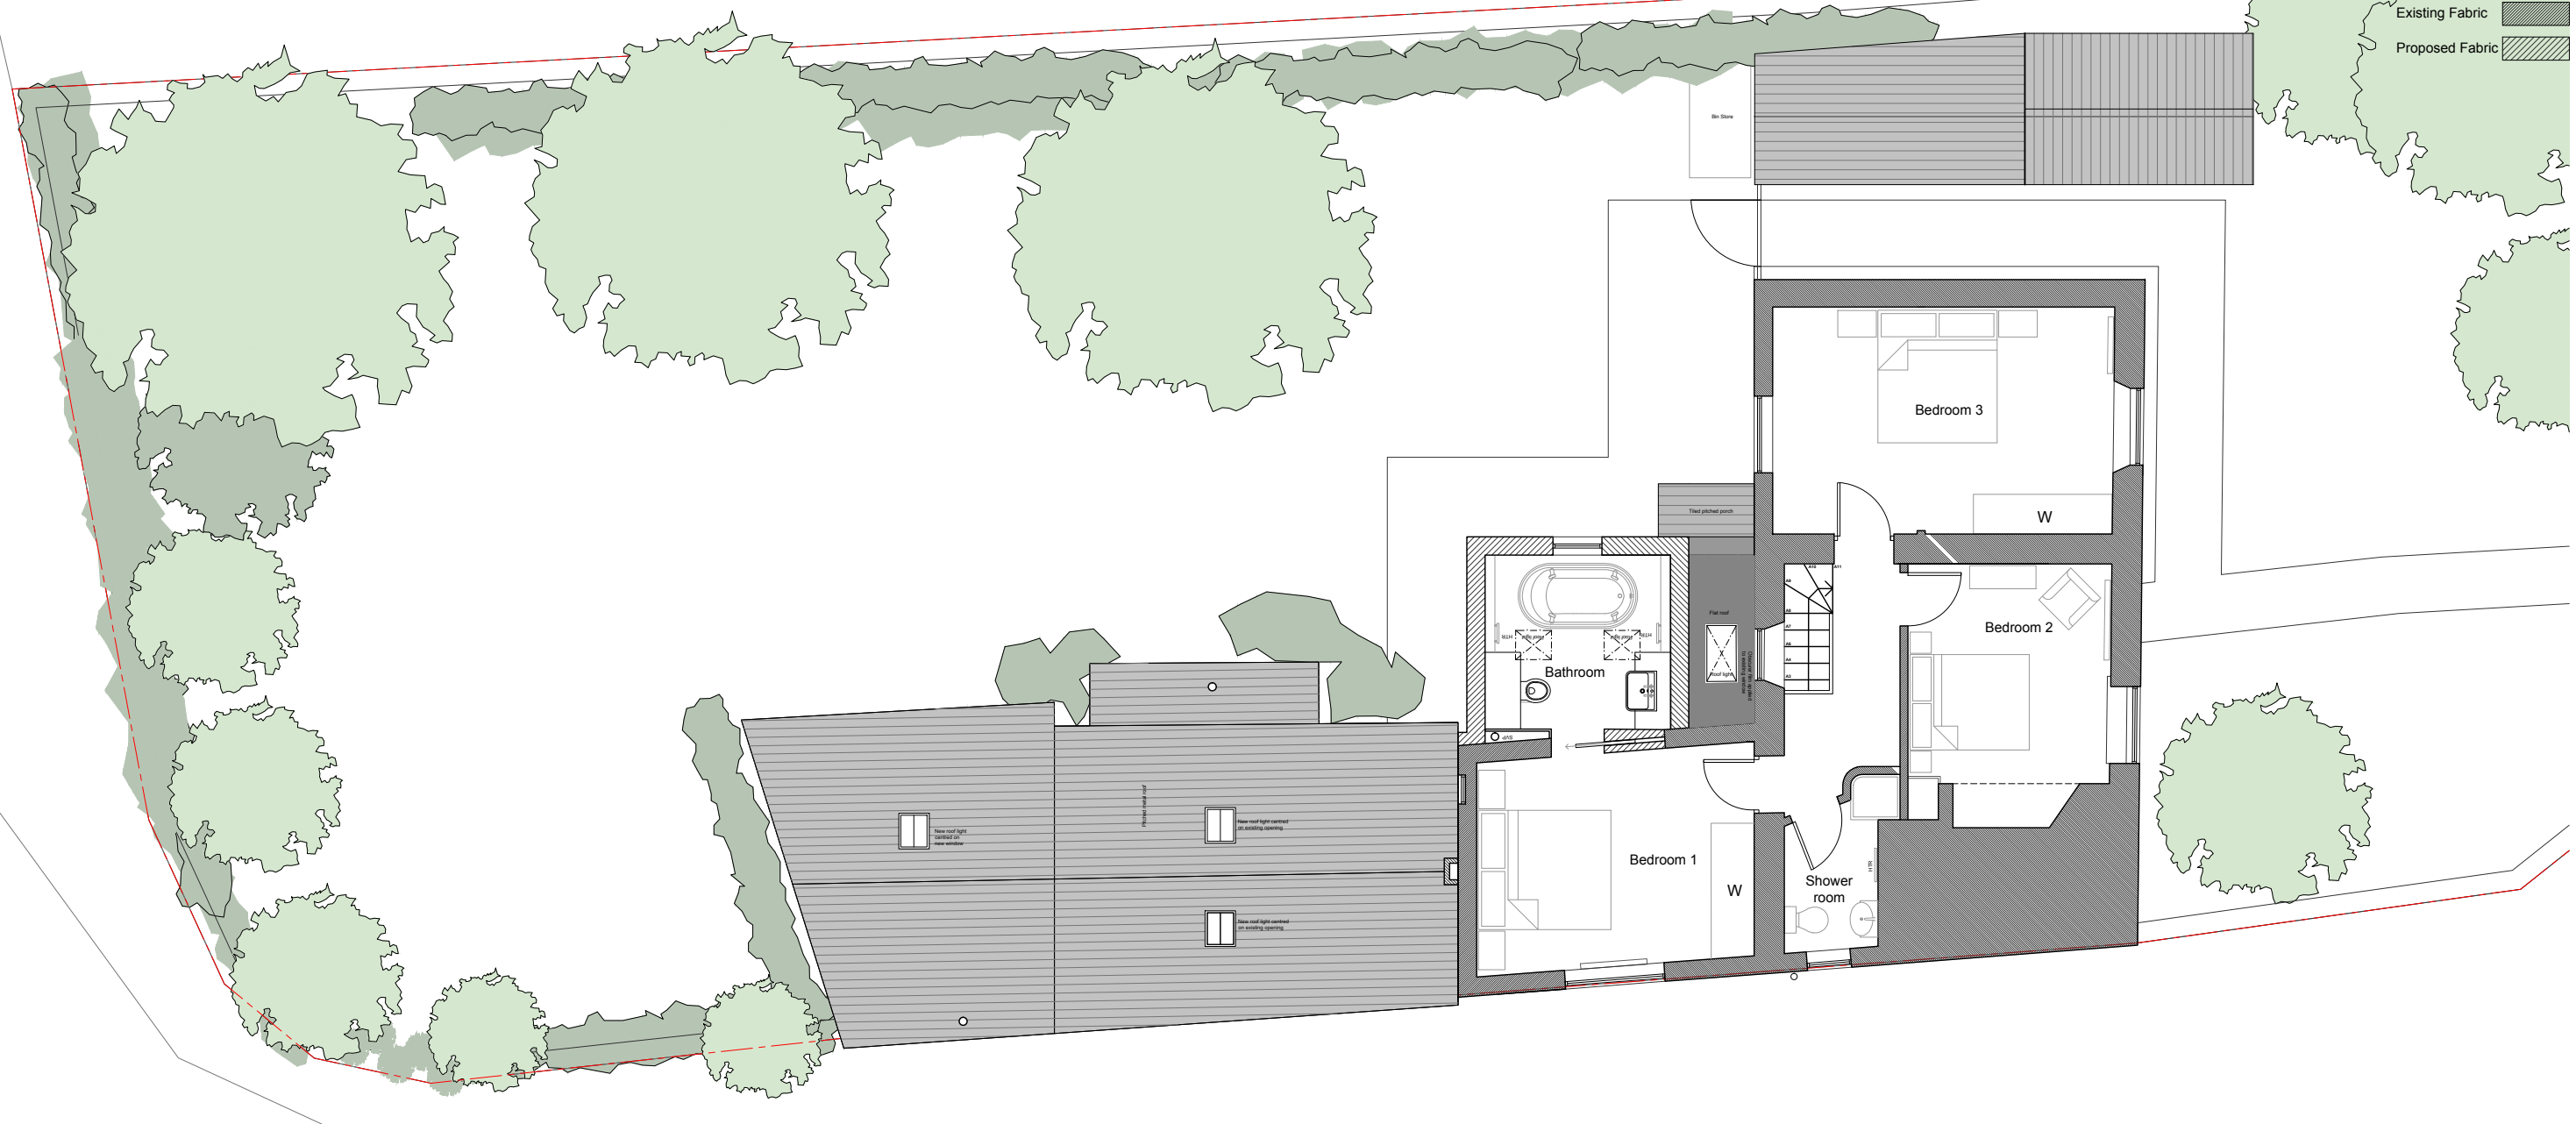

nca-architecture

tel: 01869 226610
 email: enquiries@nca-architecture.co.uk
 www.nca-architecture.co.uk

7 Court Farm Barns
 Medcroft Road
 Tackley, OXON
 OX5 3AL

 

The Old Post Office
Sibford Ferris

Date: 6Nov2017
 Scale: 1:100@A3
 Status: Planning
 Drawn: SEH

Proposed First Floor Plan
 170182 - A - FF - 110

Revision: B