 

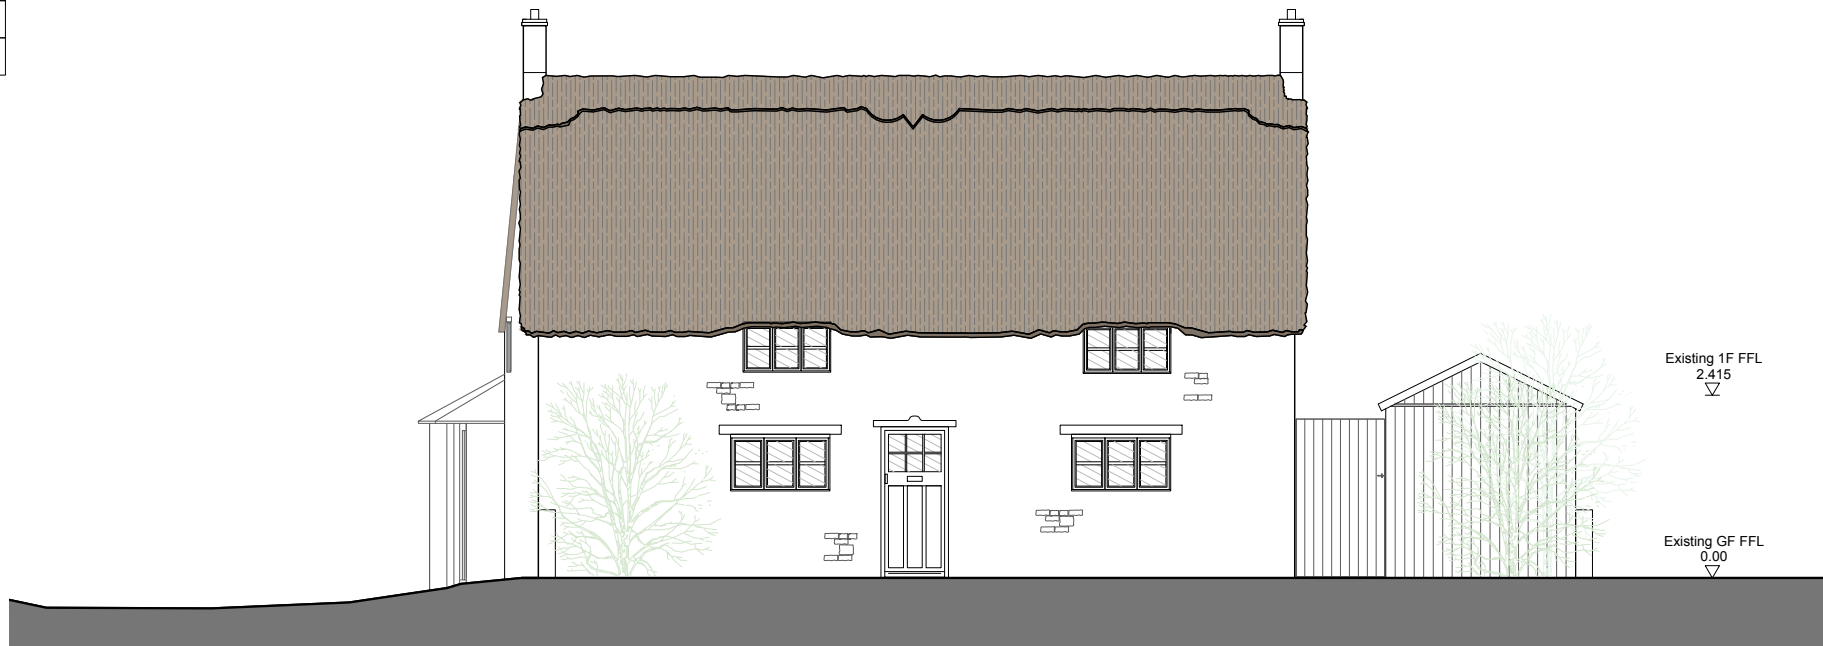
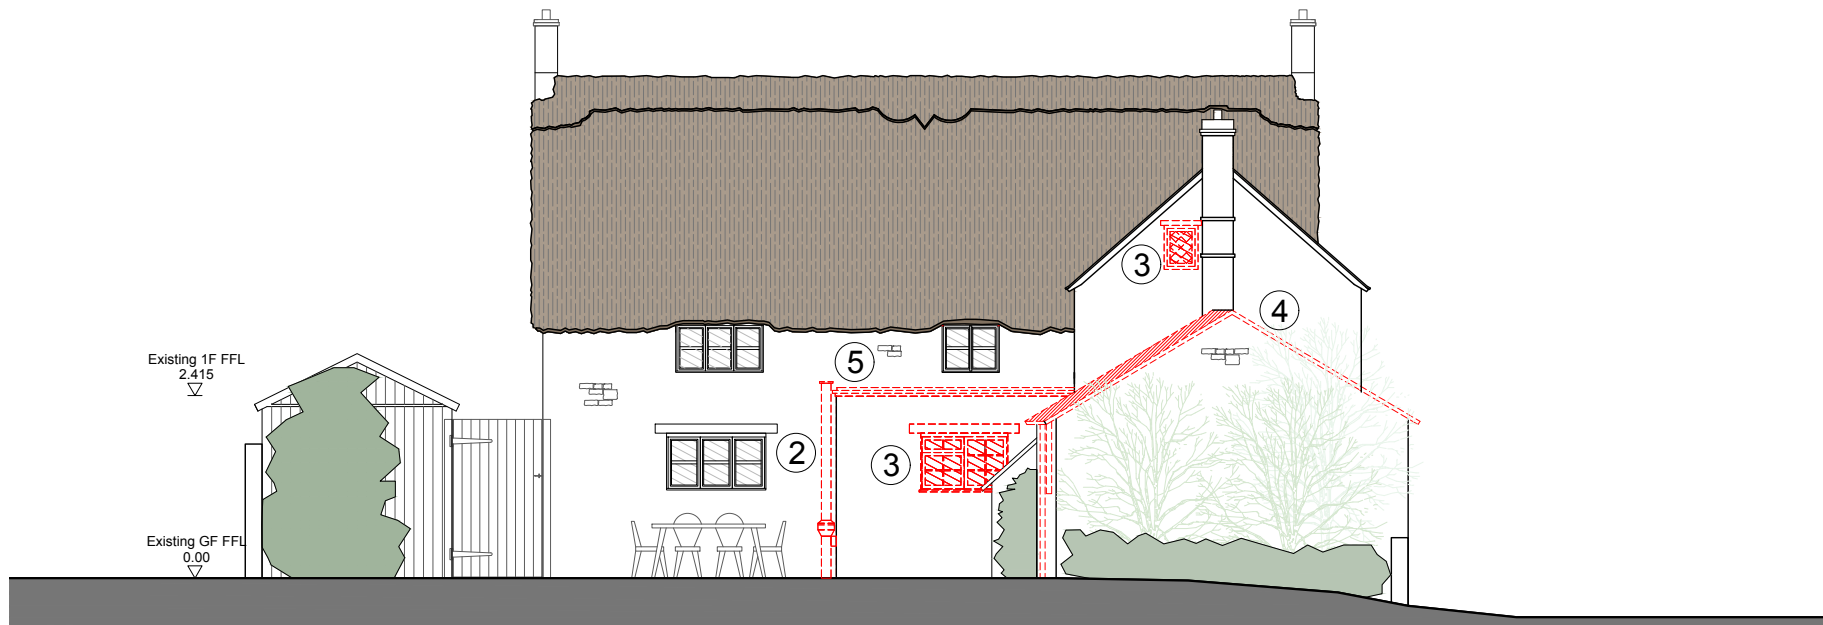


DEMOLITION LEGEND

	Existing to remain - TBC on site subject to S.E confirmation.
	To be demolished and removed subject to S.E confirmation.
1	Walls indicated to be demolished and removed subject to S.E confirmation before work on site commences.
2	Partitions, fittings & plumbing to be removed.
3	Window or door to be removed.
4	Corrugated metal roof to be removed
5	Flat roof to be removed.



SOUTH FACING ELEVATION



NORTH FACING ELEVATION

nca-architecture

tel: 01869 226610

email: enquiries@nca-architecture.co.uk
www.nca-architecture.co.uk

7 Court Farm Barns
Medcroft Road
Tackley, OXON
OX5 3AL



The Old Post Office
Sibford Ferris

Date: 20 Oct 2017

Scale: 1:100@A3

Status: Planning

Existing Front/Rear Elevations
DEMO

Drawn: SEH

170182 - A - Ex - 201

Revision: /