

 

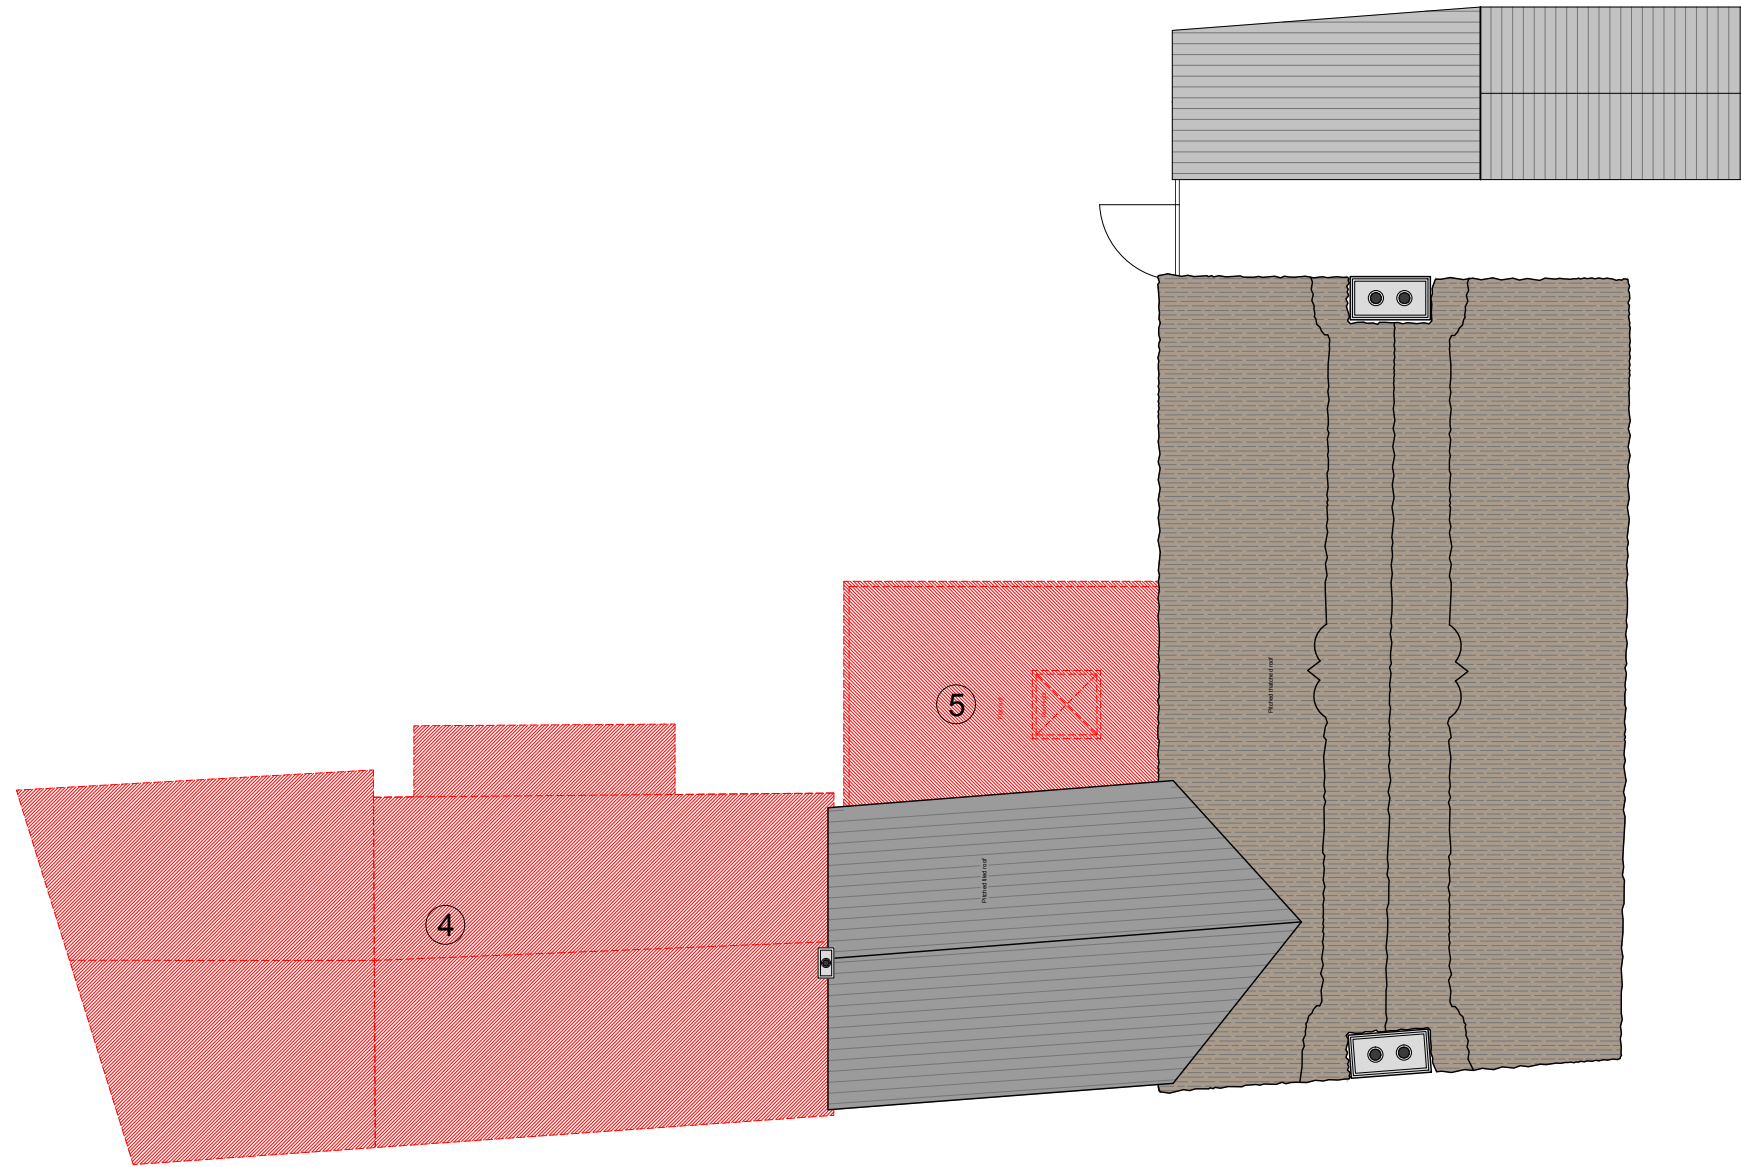


DEMOLITION LEGEND

	Existing to remain - TBC on site subject to S.E confirmation.
	To be demolished and removed subject to S.E confirmation.
1	Walls indicated to be demolished and removed subject to S.E confirmation before work on site commences.
2	Partitions, fittings & plumbing to be removed.
3	Window or door to be removed.
4	Corrugated metal roof to be removed
5	Flat roof to be removed.



Site Curtilage 



nca-architecture

tel: 01869 226610
 email: enquiries@nca-architecture.co.uk
 www.nca-architecture.co.uk

7 Court Farm Barns
 Medcroft Road
 Tackley, OXON
 OX5 3AL



The Old Post Office
Sibford Ferris
Existing Roof Plan
DEMO

Date: **20 Oct 2017**
 Scale: **1:100@A3**
 Status: **Planning**
 Drawn: **SEH**

170182 - A - Ex - 121

Revision: /