



Site Curtilage

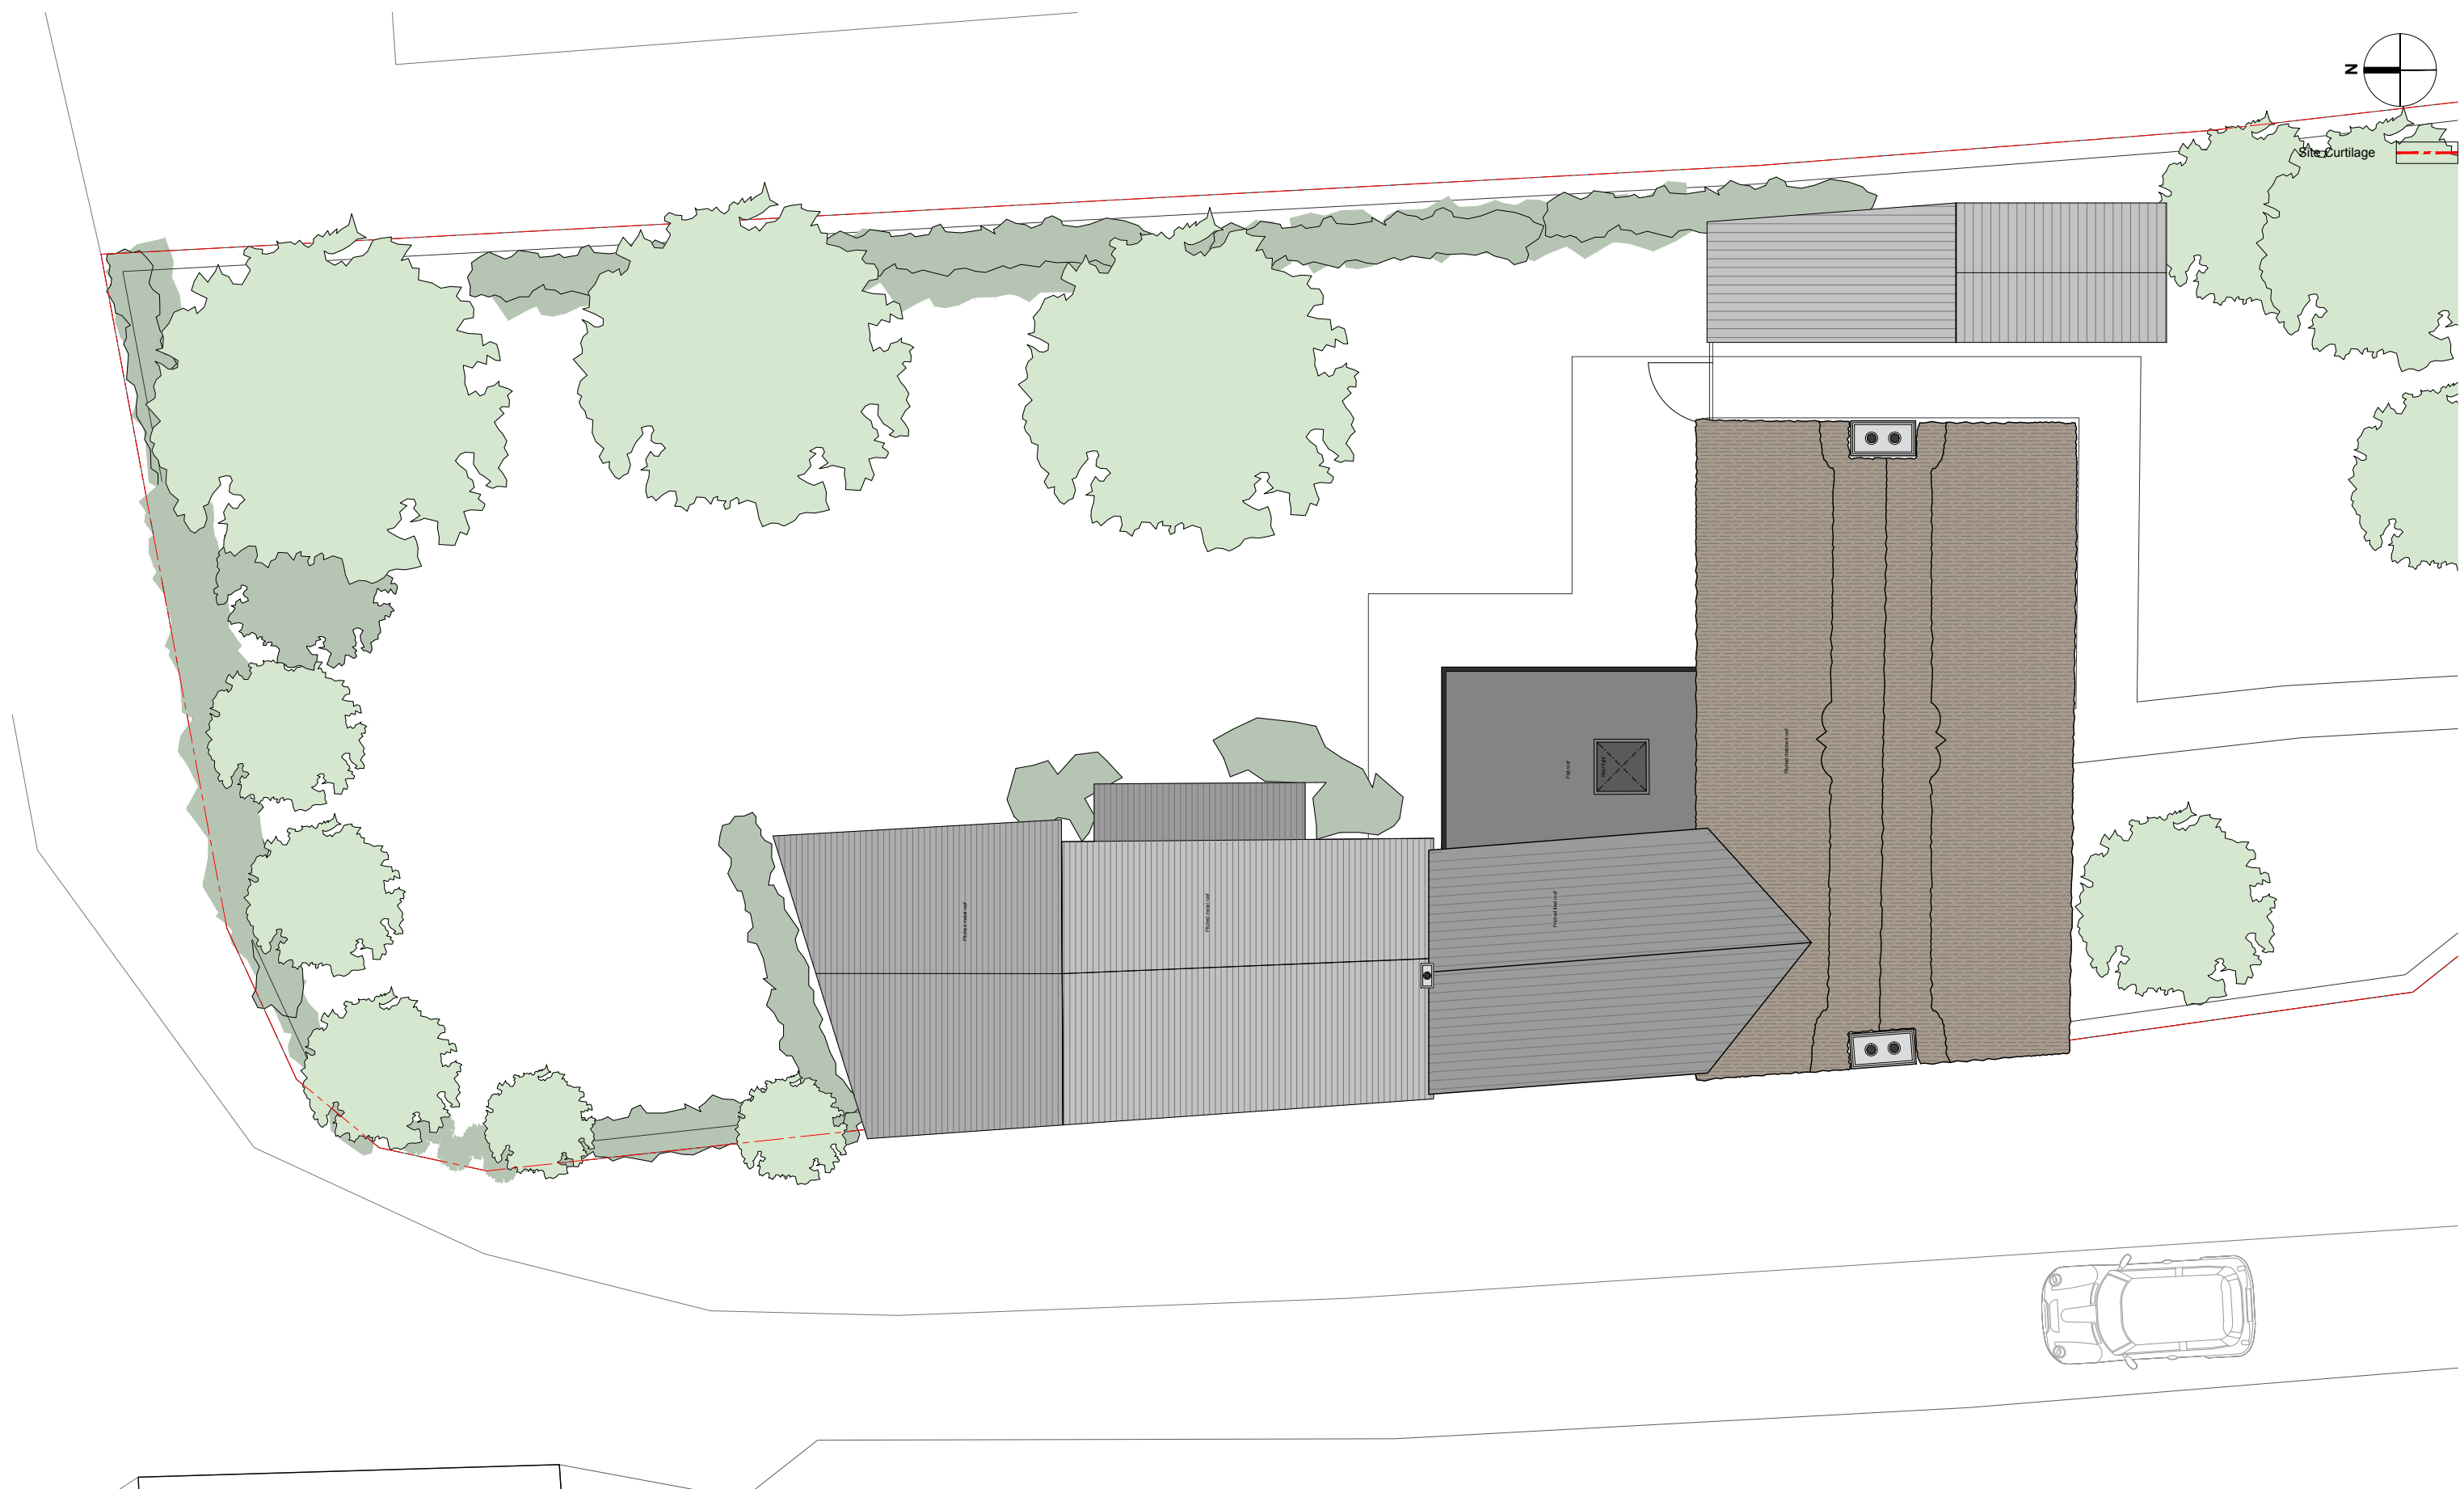

**nca-architecture**

tel: 01869 226610  
 email: enquiries@nca-architecture.co.uk  
 www.nca-architecture.co.uk

7 Court Farm Barns  
 Medcroft Road  
 Tackley, OXON  
 OX5 3AL

 

**The Old Post Office**  
**Sibford Ferris**

Date: 20 Oct 2017  
 Scale: 1:100@A3  
 Status: Planning  
 Drawn: SEH

**Existing Roof Plan**

170182 - A - Ex - 120  
 Revision: A