


DO NOT SCALE FROM THIS DRAWING  
 Except for planning purposes  
 Copyright reserved



Revisions		
Rev. No.	Date	Revision
A	07 11 18	Revised Planning Issue.
B	21 01 19	Scale amended to 1:1250. Footpaths revised.
C	30 01 19	Minor amendments.

Notes

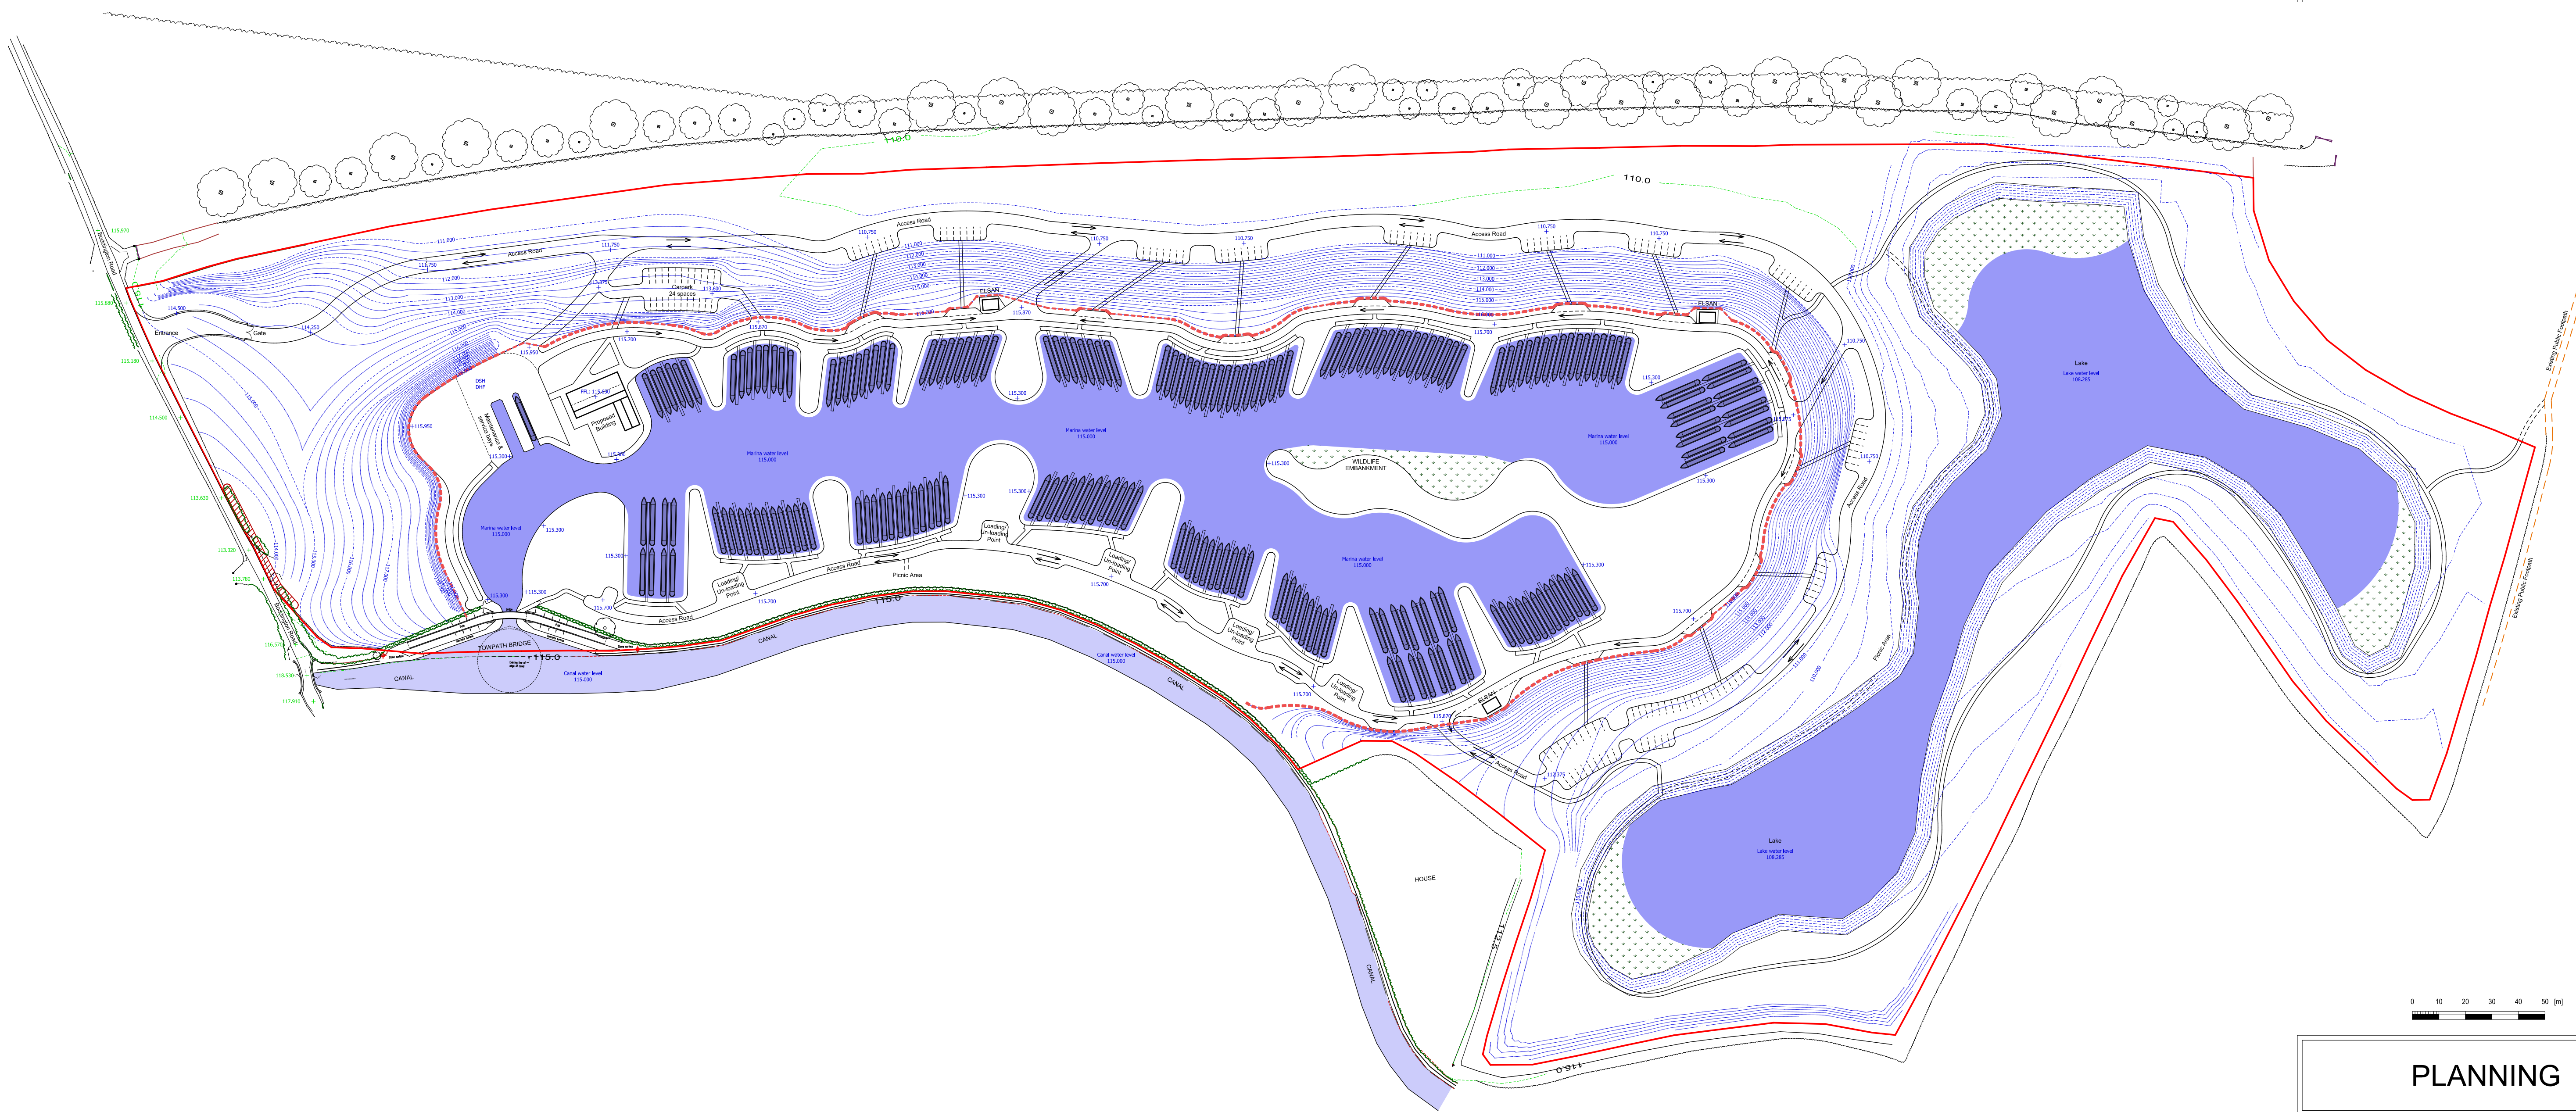

**LEGEND/KEY LEVELS**

115.000	Existing canal water level
115.000	Proposed marina water level
108.285	Proposed lake water level
116.000	Proposed dam level
- - - - -	Line of proposed dam
---	Existing site contours
---	Proposed major contours (1.0m intervals)
---	Proposed minor contours (0.25m intervals)
+108.285	Proposed spot levels
+108.285	Existing spot levels

 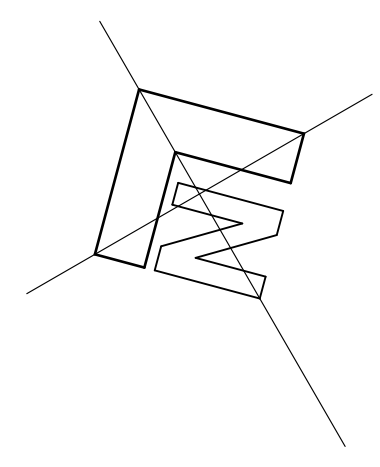

**PLANNING**



Job Title

**PROPOSED MARINA AT  
 BODDINGTON ROAD, CLAYDON,  
 BANBURY**

Drawing Scale / Sheet Size	Issue Date	Drawn By
1:1250 @ A1	30/01/2019	ALB

Drawing Title	Drawing Number
<b>PROPOSED        SITE PLAN</b>	<b>A05/022 c</b>

CAD File Name  
 L:\Banbury Marina\A05-020C\_021C\_022C\_Pro site plans