

DO NOT SCALE FROM THIS DRAWING
 Except for planning purposes
 Copyright reserved

Revisions		
Rev. No.	Date	Revision
A	07/11/18	Revised Planning Issue.
B	28/01/19	Treatment of external openings & materials amended.

Notes



NORTH ELEVATION (FRONT)




WEST ELEVATION (ROAD SIDE)




SOUTH ELEVATION (BASIN SIDE)





EAST ELEVATION (BASIN SIDE)

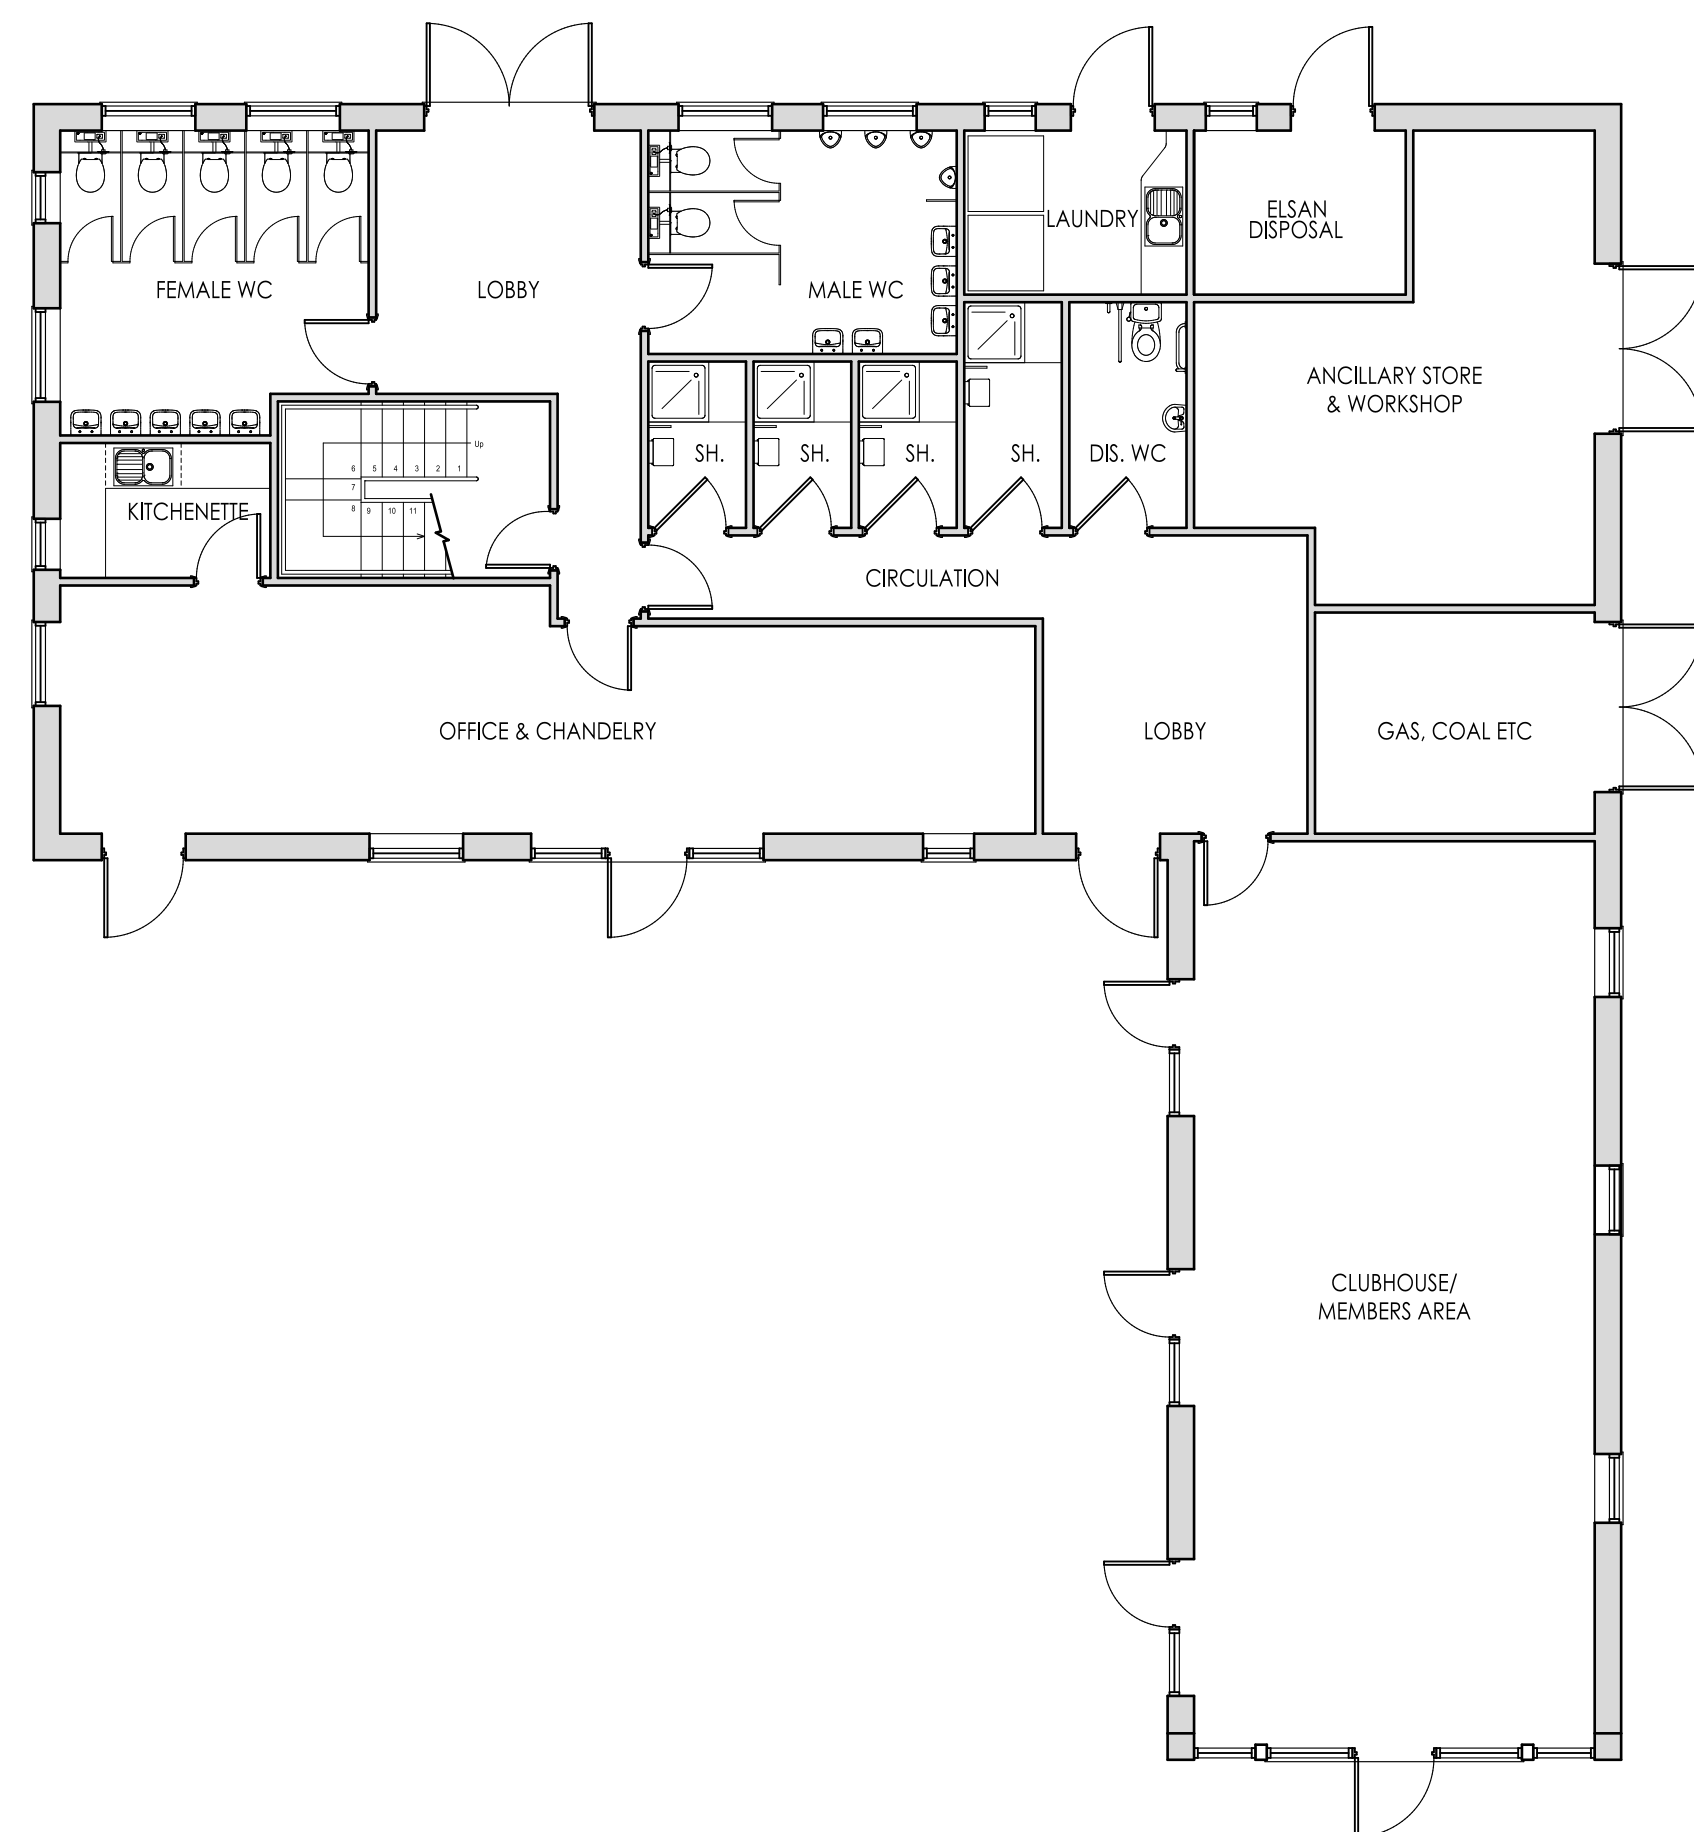

PROPOSED GROUND FLOOR PLAN

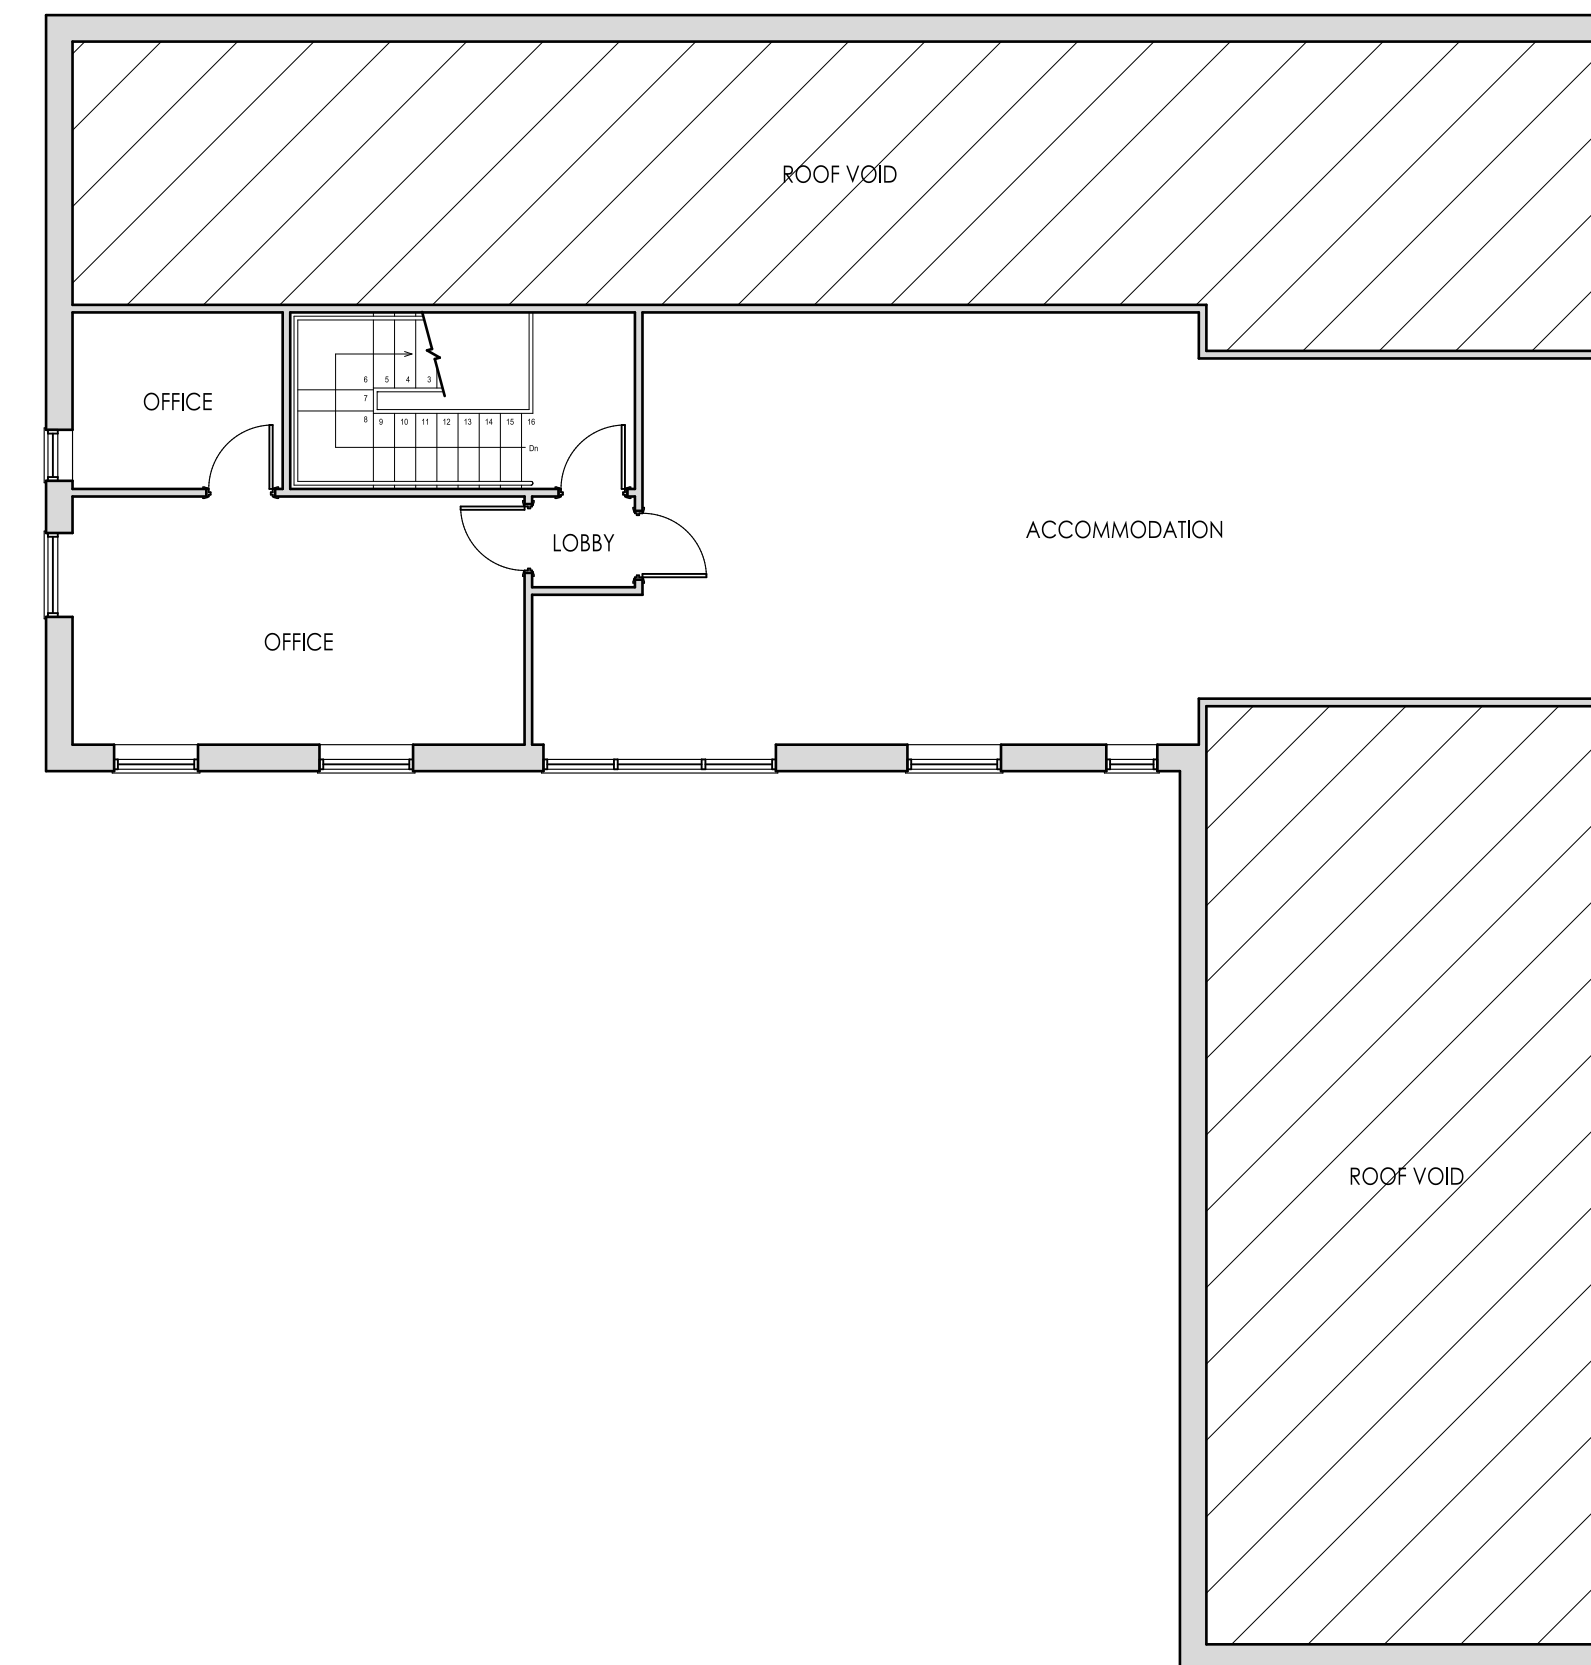

PROPOSED FIRST FLOOR PLAN

 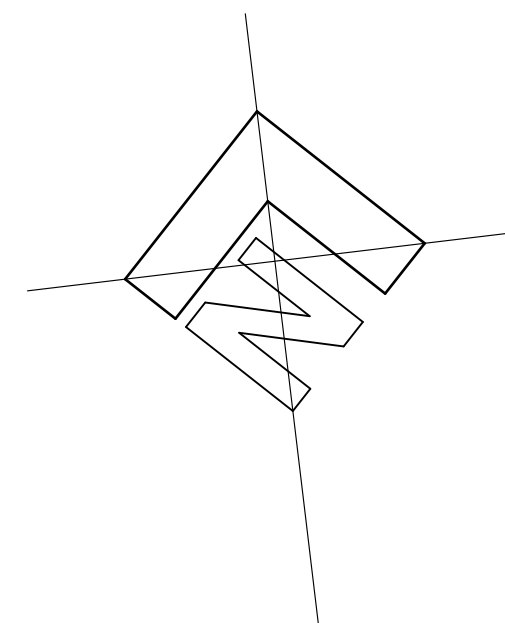

PLANNING



Job Title
**PROPOSED MARINA AT
 BODDINGTON ROAD, CLAYDON,
 BANBURY**

Drawing Scale / Sheet Size: 1:100 @ A1
 Issue Date: 28/01/2019
 Drawn By: ALB

Drawing Title: **PROPOSED BUILDING**
 Drawing Number: **A05/405 B**

CAD File Name: L:\Banbury Marina\A05-405B_Pro Building