
 
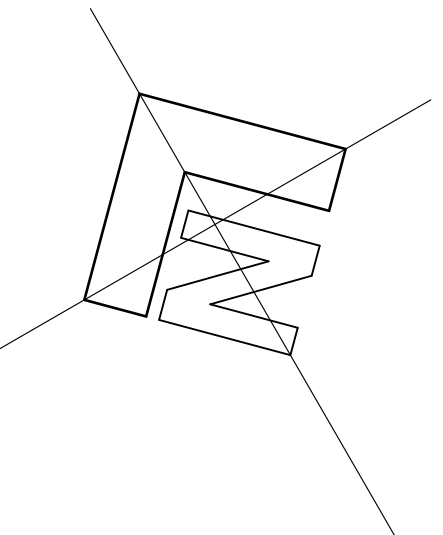


DO NOT SCALE FROM THIS DRAWING  
 Except for planning purposes  
 Copyright reserved

Revisions		
Rev. No.	Date	Revision
A	07 11 18	Revised Planning Issue.
B	21 01 19	Footpaths revised.
C	30 01 19	Minor amendments.

Notes

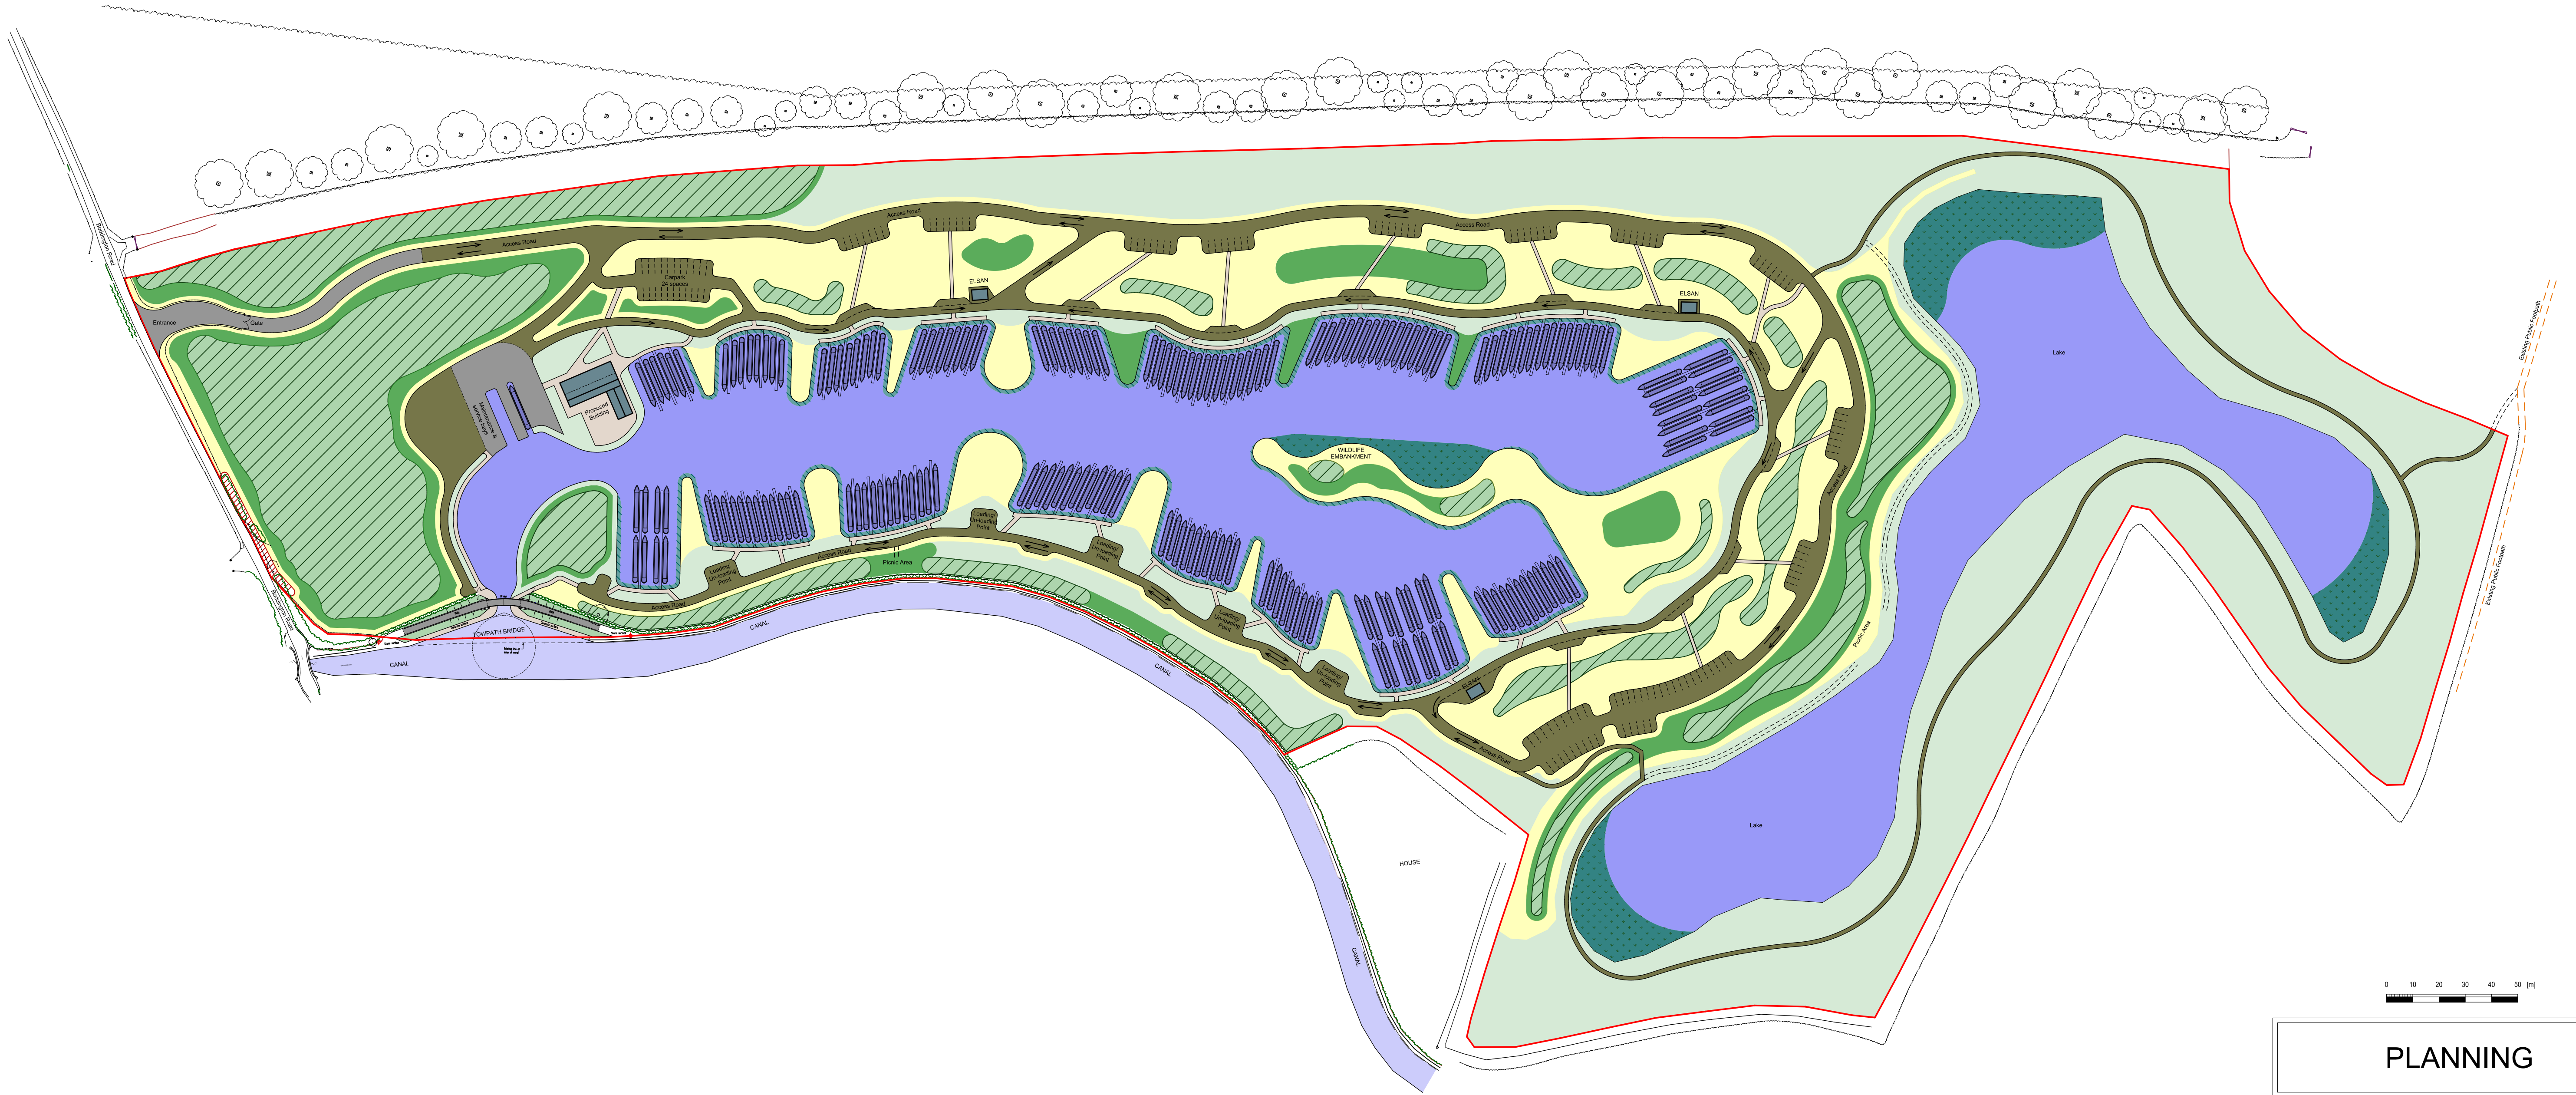

**PLANNING**



Job Title  
**PROPOSED MARINA AT  
 BODDINGTON ROAD, CLAYDON,  
 BANBURY**

Drawing Scale / Sheet Size 1:1250 @ A1	Issue Date 30/01/2019	Drawn By ALB
---	--------------------------	-----------------

Drawing Title <b>PROPOSED SITE PLAN</b>	Drawing Number <b>A05/015 c</b>
--	------------------------------------

CAD File Name  
 L:\Banbury Marina\A05-020C\_021C\_022C\_Pro site plans