


DO NOT SCALE FROM THIS DRAWING
 Except for planning purposes
 Copyright reserved



| Revisions | | |
|-----------|----------|---|
| Rev. No. | Date | Revision |
| A | 07 11 18 | Revised Planning Issue. |
| B | 21 01 19 | Scale amended to 1:1250. Footpaths revised. |
| C | 30 01 19 | Minor amendments. |
| D | 11 07 19 | Levels & contours amended to Plan A05-020E. |
| E | 15 07 19 | Minor amendments to levels & contours. |

Notes

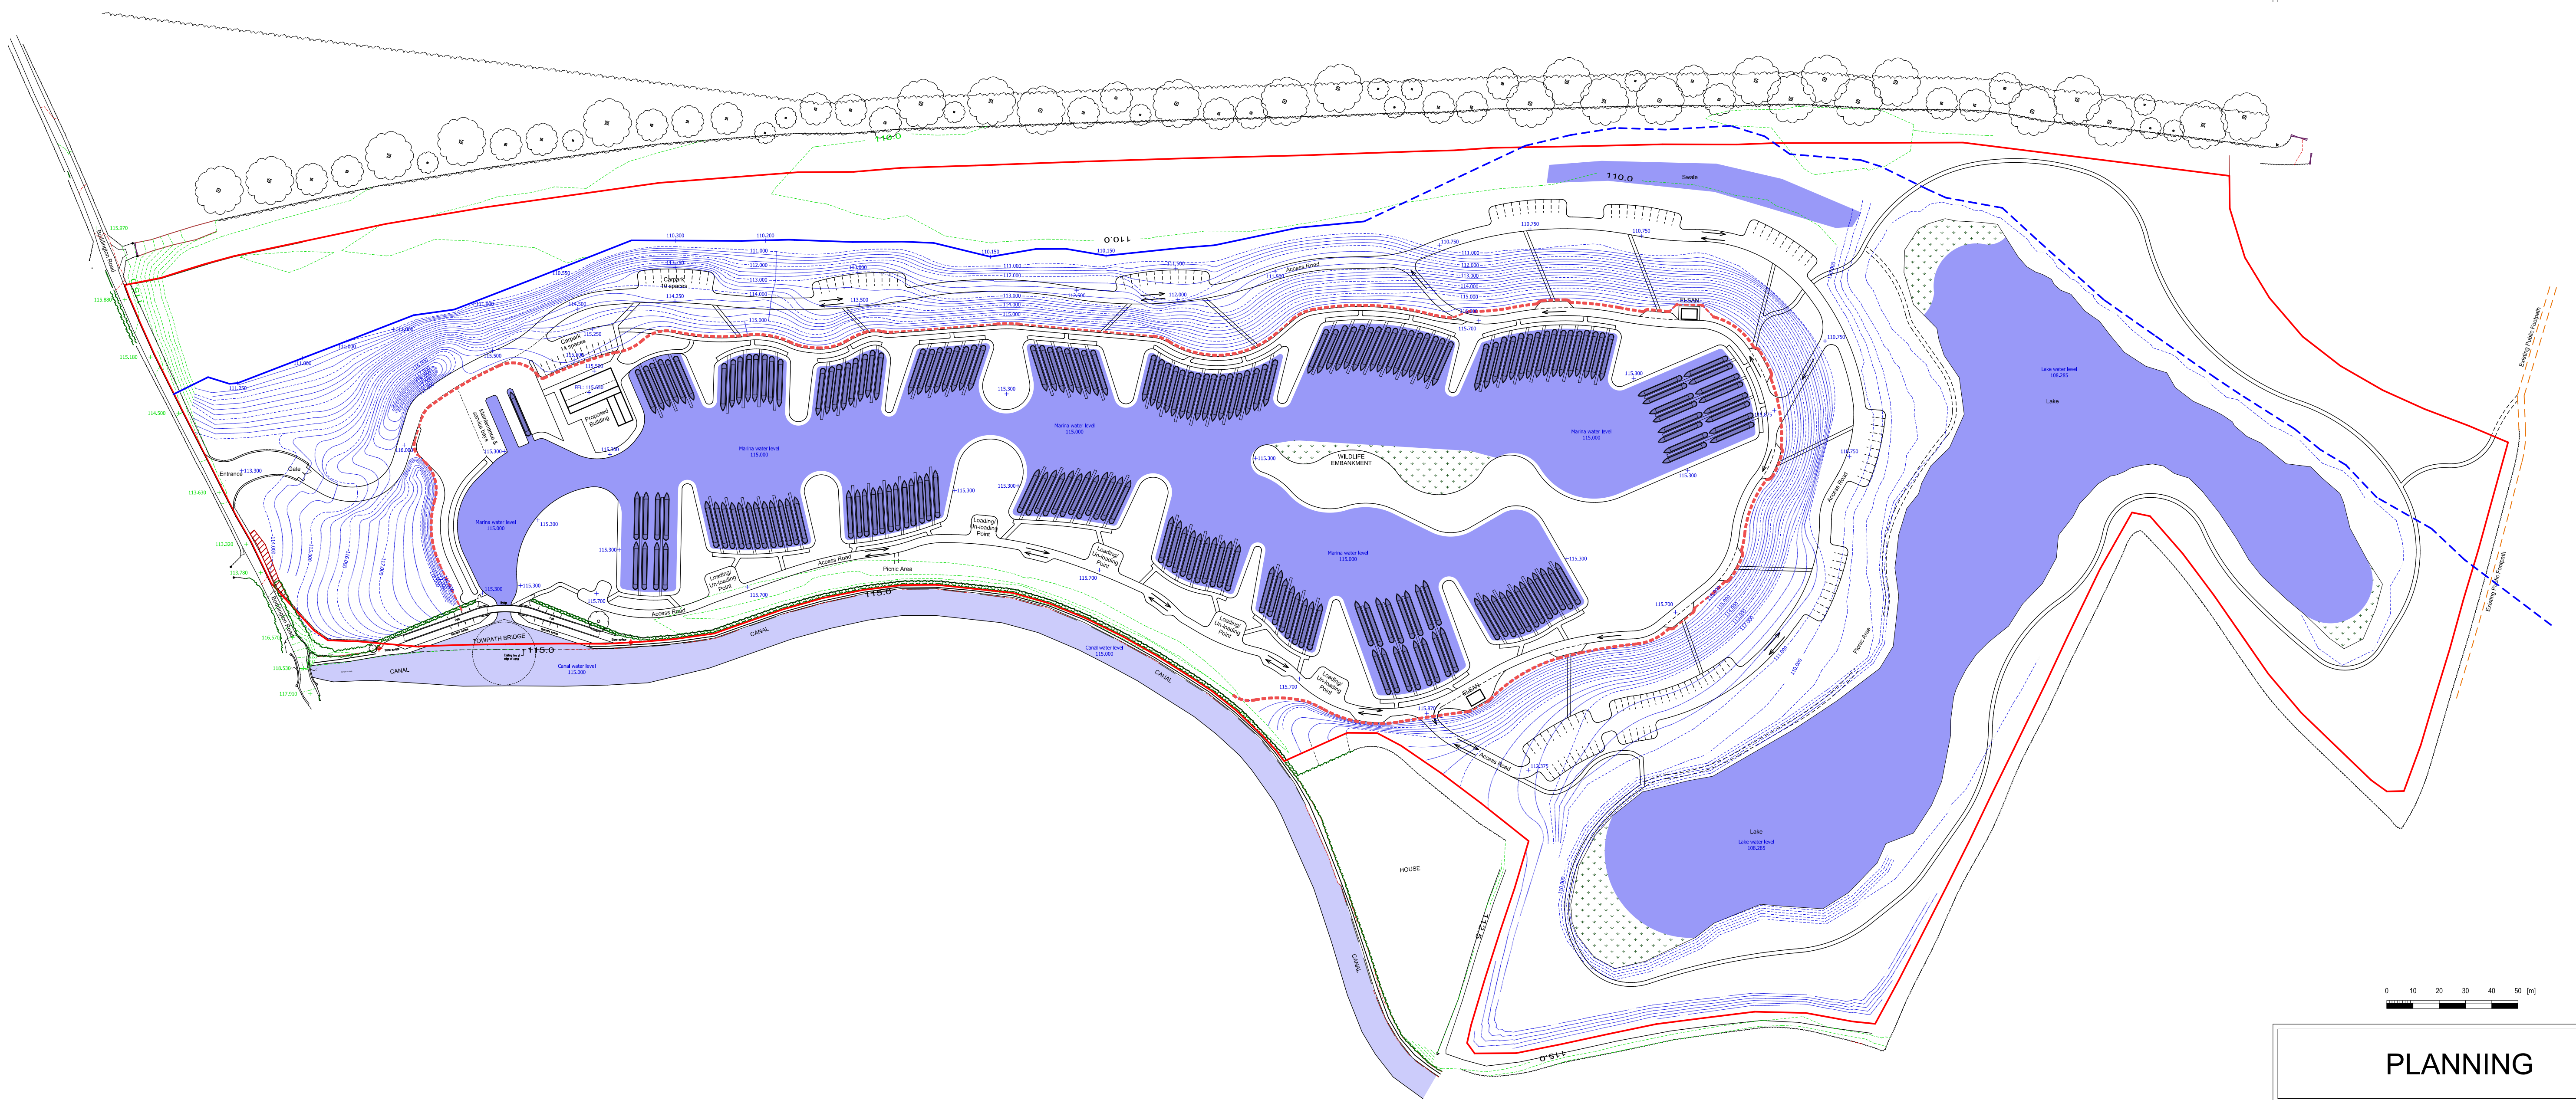

LEGEND/KEY LEVELS

| | |
|-----------|---|
| 115.000 | Existing canal water level |
| 115.000 | Proposed marina water level |
| 108.285 | Proposed lake water level |
| 116.000 | Proposed dam level |
| - - - - - | Line of proposed dam |
| - - - - - | Existing site contours |
| - - - - - | Proposed major contours (1.0m intervals) |
| - - - - - | Proposed minor contours (0.25m intervals) |
| +108.285 | Proposed spot levels |
| +108.285 | Existing spot levels |

 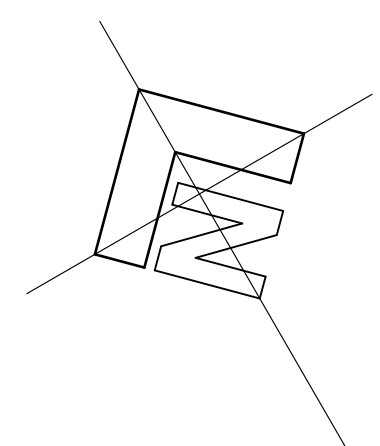

PLANNING



Job Title
**PROPOSED MARINA AT
 BODDINGTON ROAD, CLAYDON,
 BANBURY**

| | | |
|---|--------------------------|-----------------|
| Drawing Scale / Sheet Size 1:1250 @ A1 | Issue Date 15/07/2019 | Drawn By ALB |
|---|--------------------------|-----------------|

| | |
|--|------------------------------------|
| Drawing Title PROPOSED SITE PLAN | Drawing Number A05/022 E |
|--|------------------------------------|

CAD File Name
 L:\Banbury Marina\A05-020F_Pro site plans