

DO NOT SCALE FROM THIS DRAWING
Except for planning purposes
Copyright reserved

Revisions		
Rev. No.	Date	Revision
A	14 12 17	Vegetation amended to suit plans.
B	17 04 18	Sections updated to Proposed Site Plan A05-010G.
C	03 10 18	Sections updated to Proposed Site Plan A05-020.
D	29 01 19	Updated to Proposed Site Plan A05-020C & Building A05-405B.
E	17 07 19	Updated to Proposed Site Plan A05-020F.
F	19 07 19	Landscaping added to sections & Section B-B handed.


Notes

SECTION LOCATION PLAN - SCALE: 1:5000




LEGEND


- Fill
- Cut
- Clay dam
- Existing ground level
- Canal/Marina water level

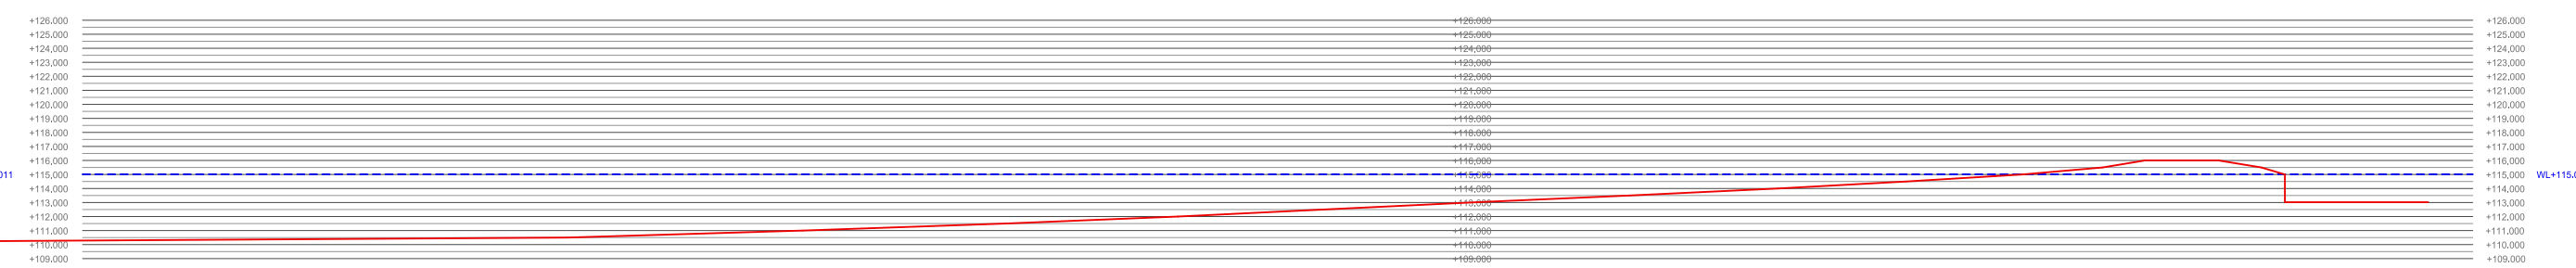


EXISTING SECTION A-A

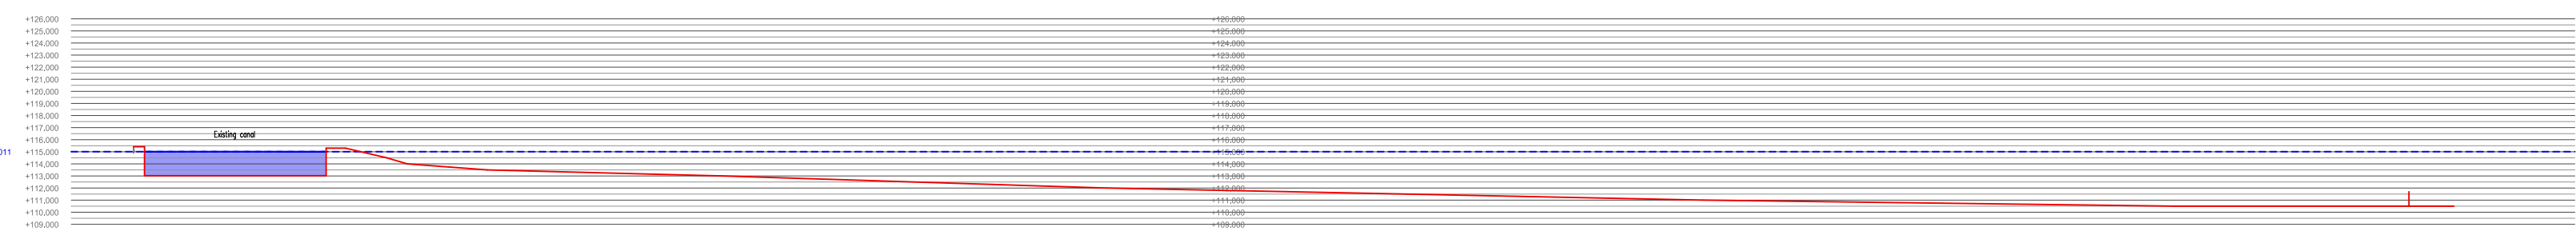


EXISTING SECTION B-B

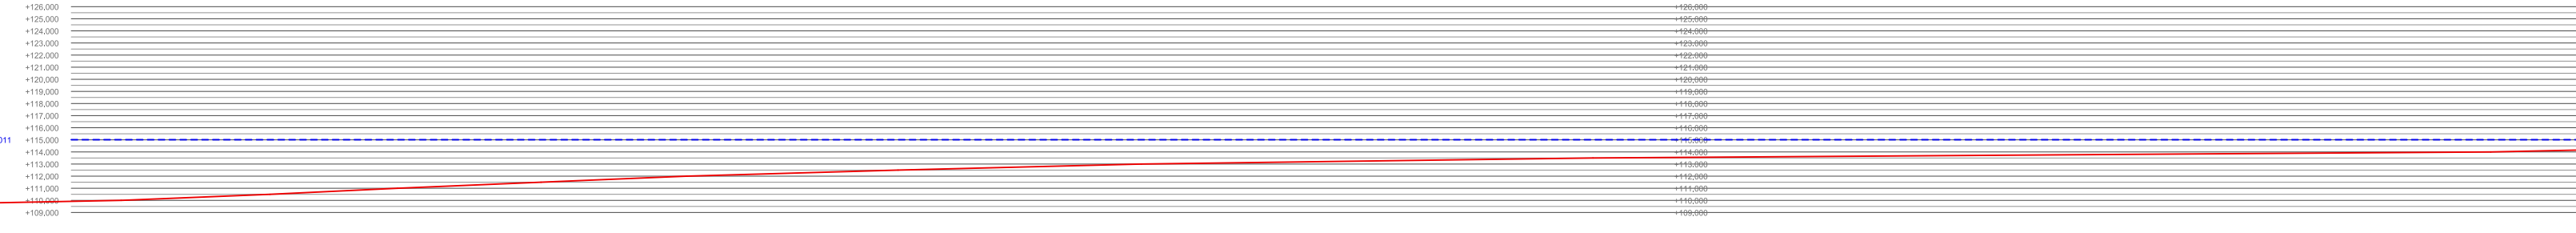


EXISTING SECTION C-C

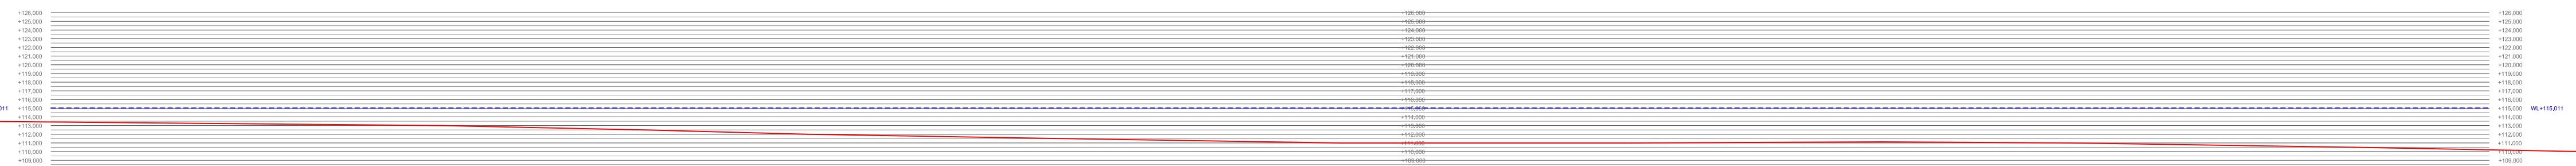


EXISTING SECTION D-D

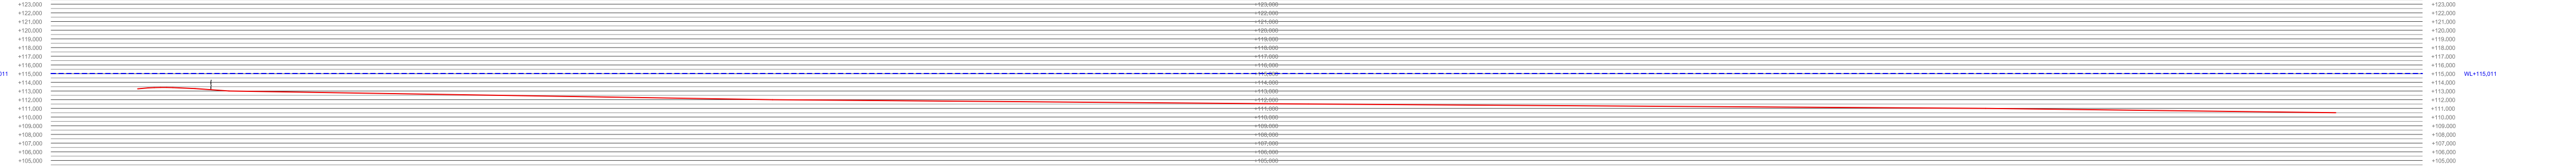


EXISTING SECTION E-E

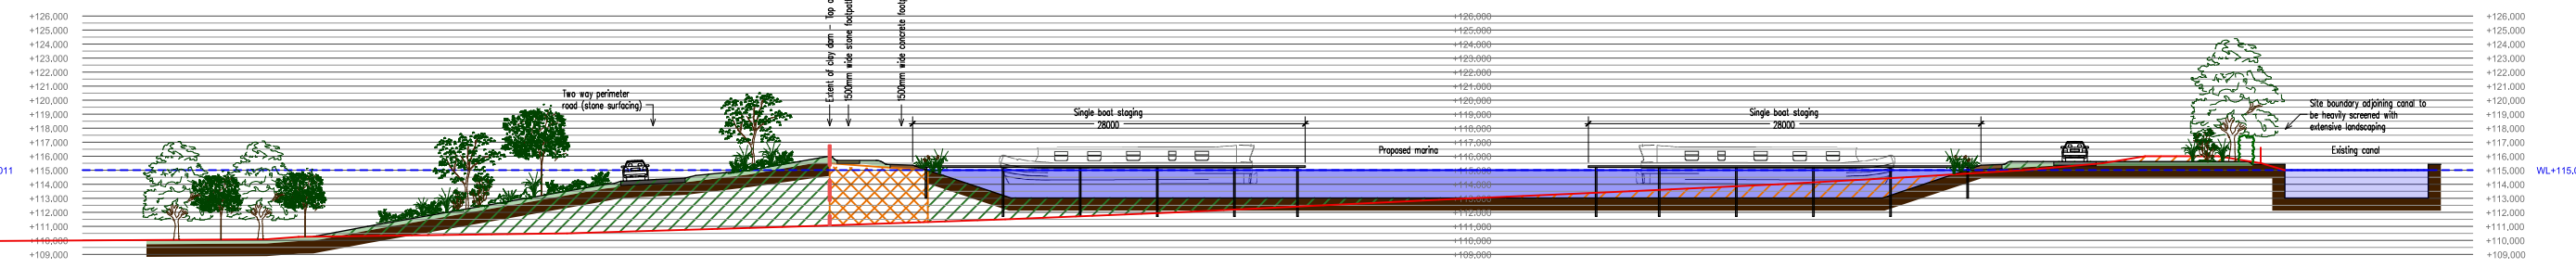


PROPOSED SECTION A-A

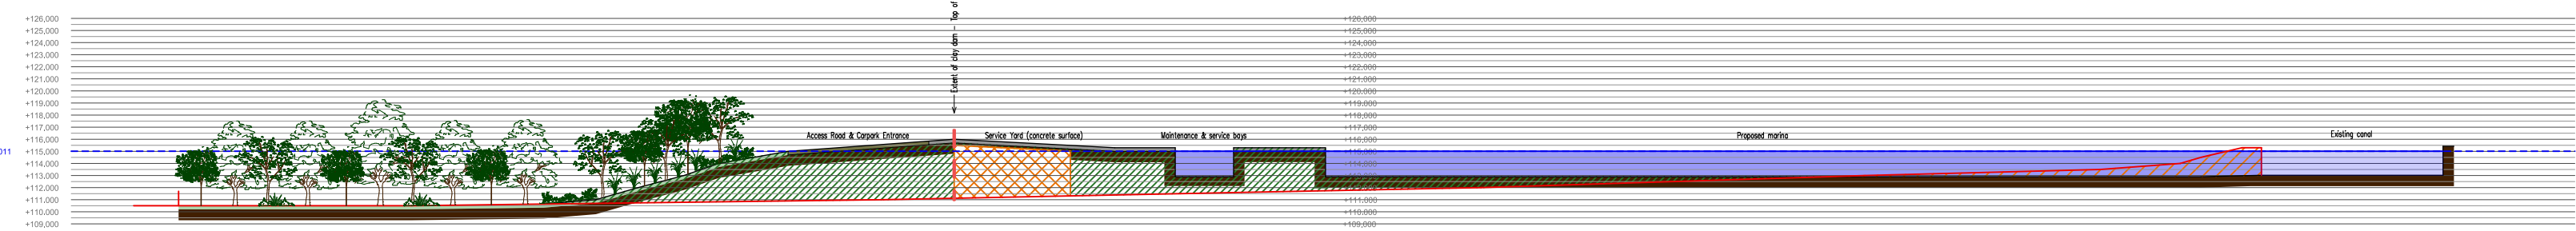


PROPOSED SECTION B-B

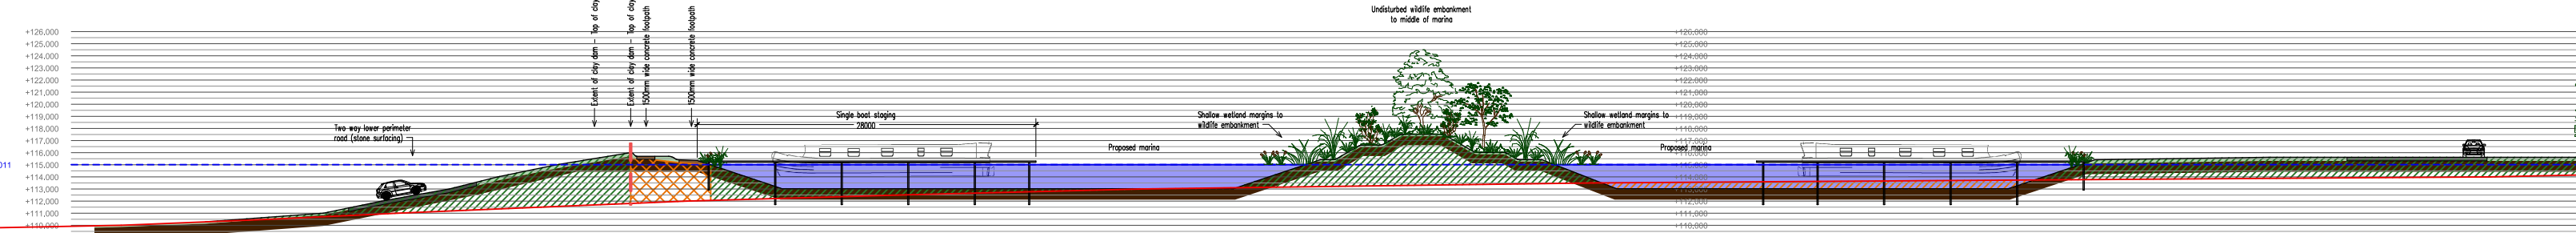


PROPOSED SECTION C-C

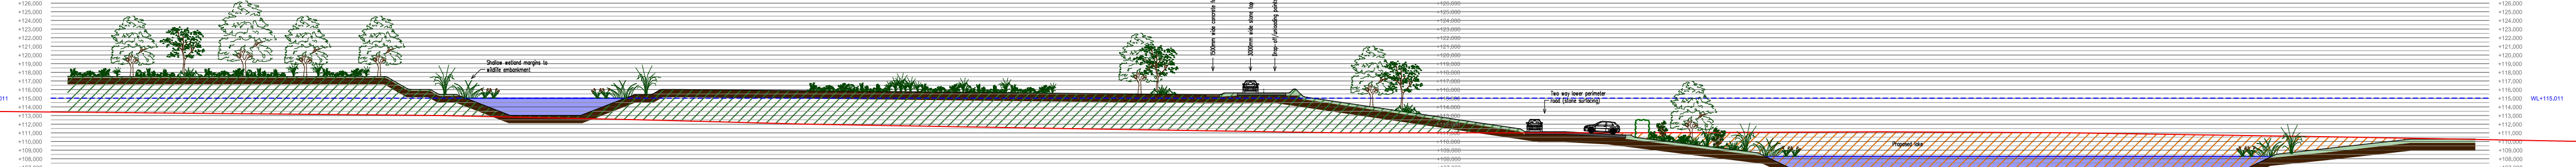


PROPOSED SECTION D-D

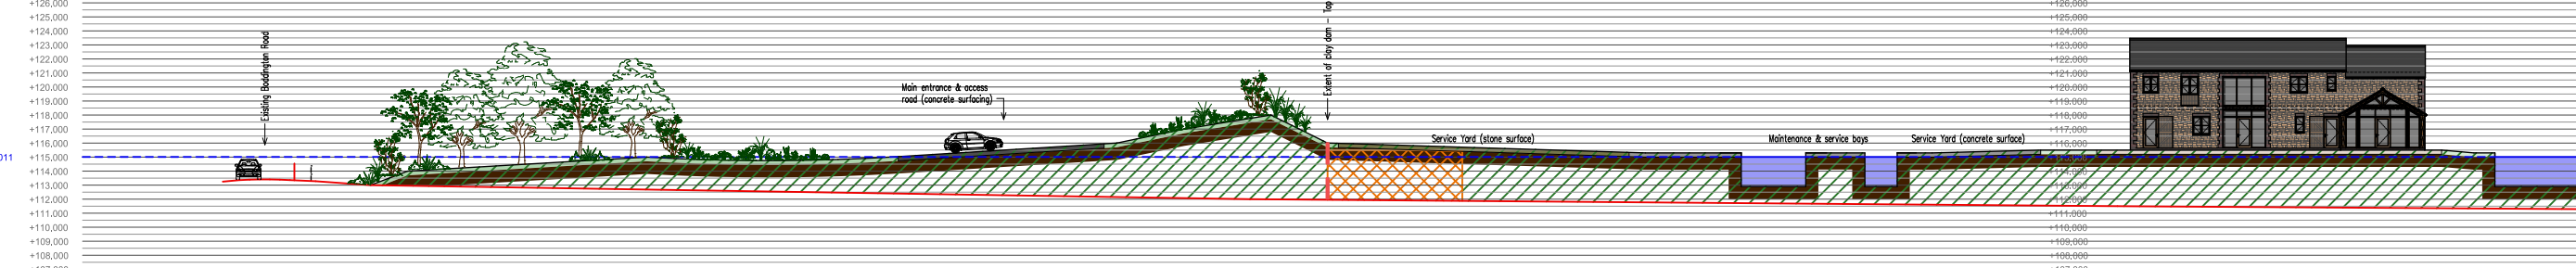

PROPOSED SECTION E-E

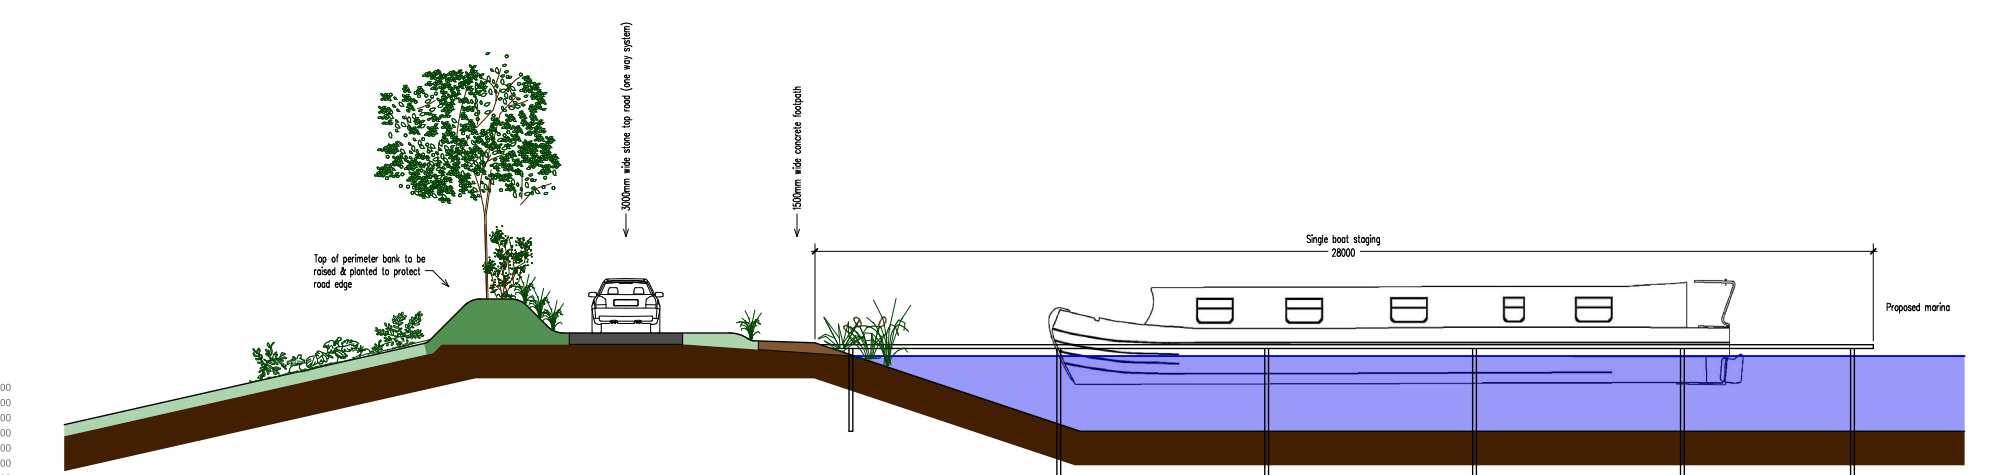

TYPICAL STAGING / BANK DETAIL - SCALE: 1:200

 

PLANNING



Job Title

PROPOSED MARINA AT
BODDINGTON ROAD, CLAYDON,
BANBURY

Drawing Scale / Sheet Size

1:500 @ A1

Issue Date

19/07/2019

Drawn By

ALB

Drawing Title

SITE / MARINA
SECTIONS

Drawing Number

A05/100 F

CAD File Name

L:\Banbury Marina\A05-100F_Site sections