


DO NOT SCALE FROM THIS DRAWING
 Except for planning purposes
 Copyright reserved

Revisions		
Rev. No.	Date	Revision
A	24/05/18	External openings amended / corrected.

Notes

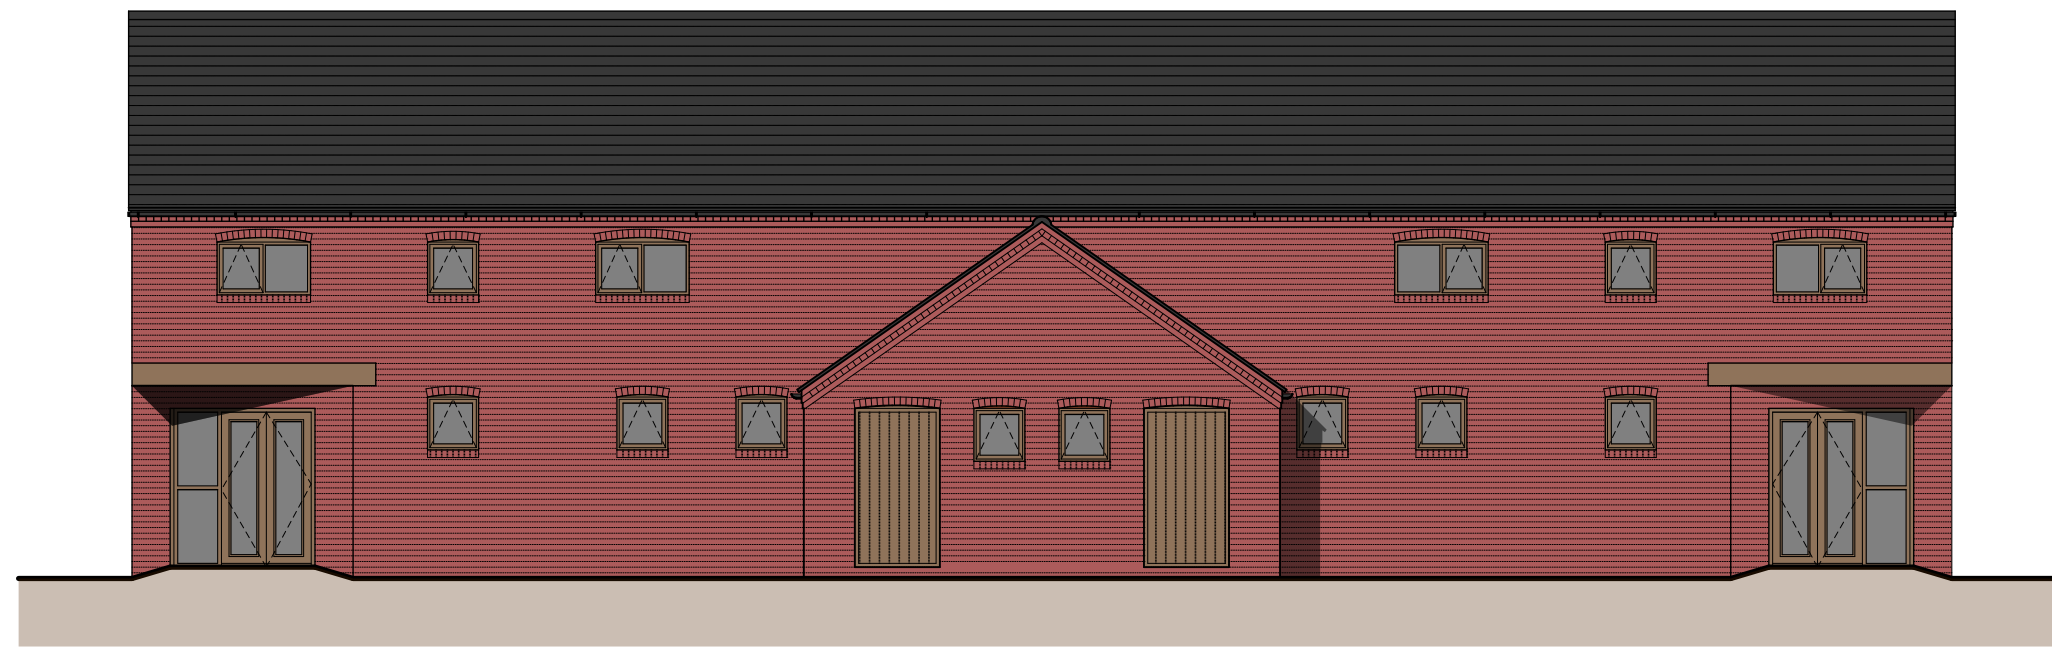


NORTH EAST ELEVATION (FRONT)




NORTH WEST ELEVATION (ROAD SIDE)





SOUTH WEST ELEVATION (BASIN SIDE)

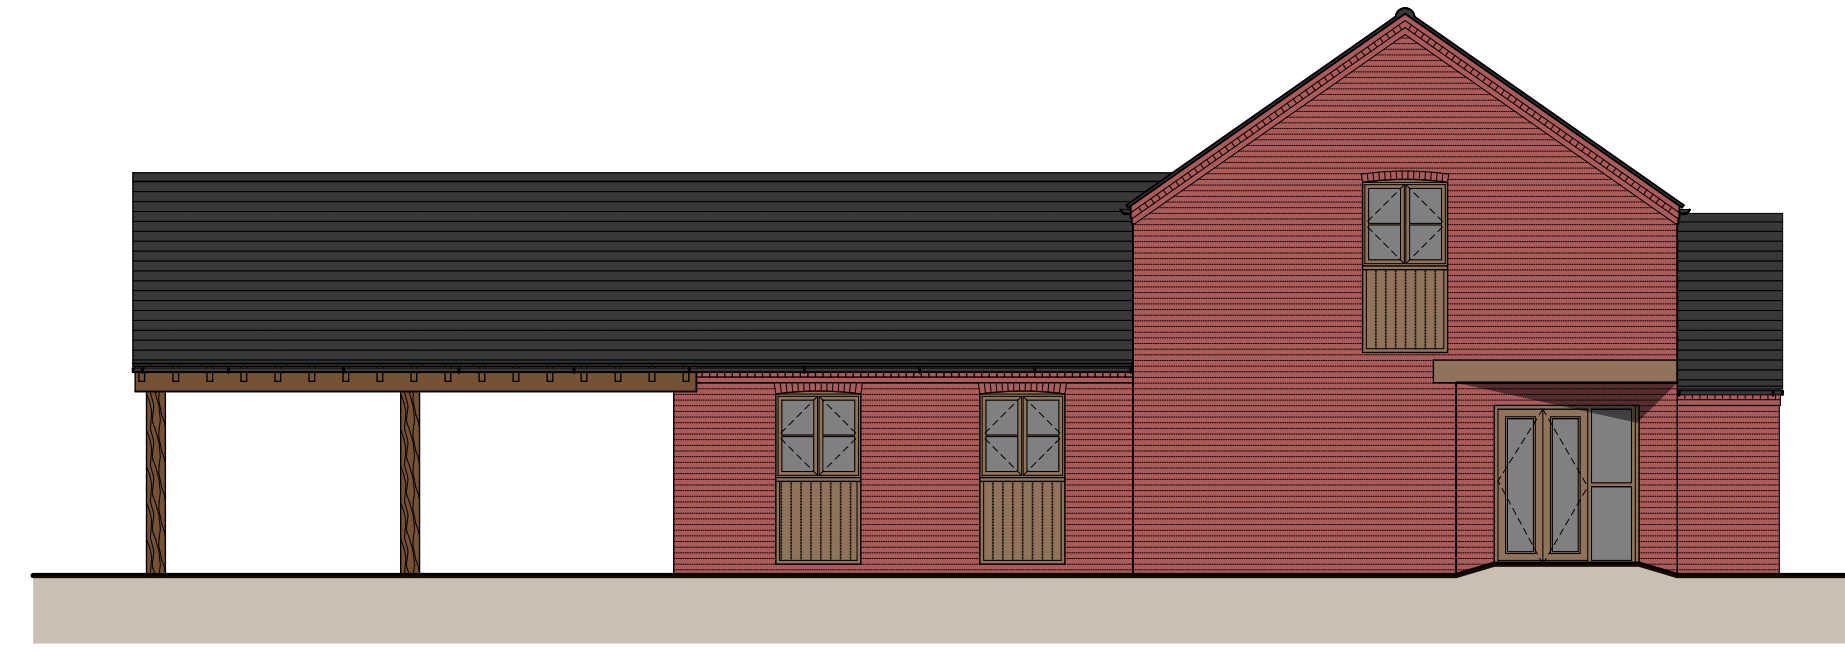


SOUTH EAST ELEVATION (BASIN SIDE)

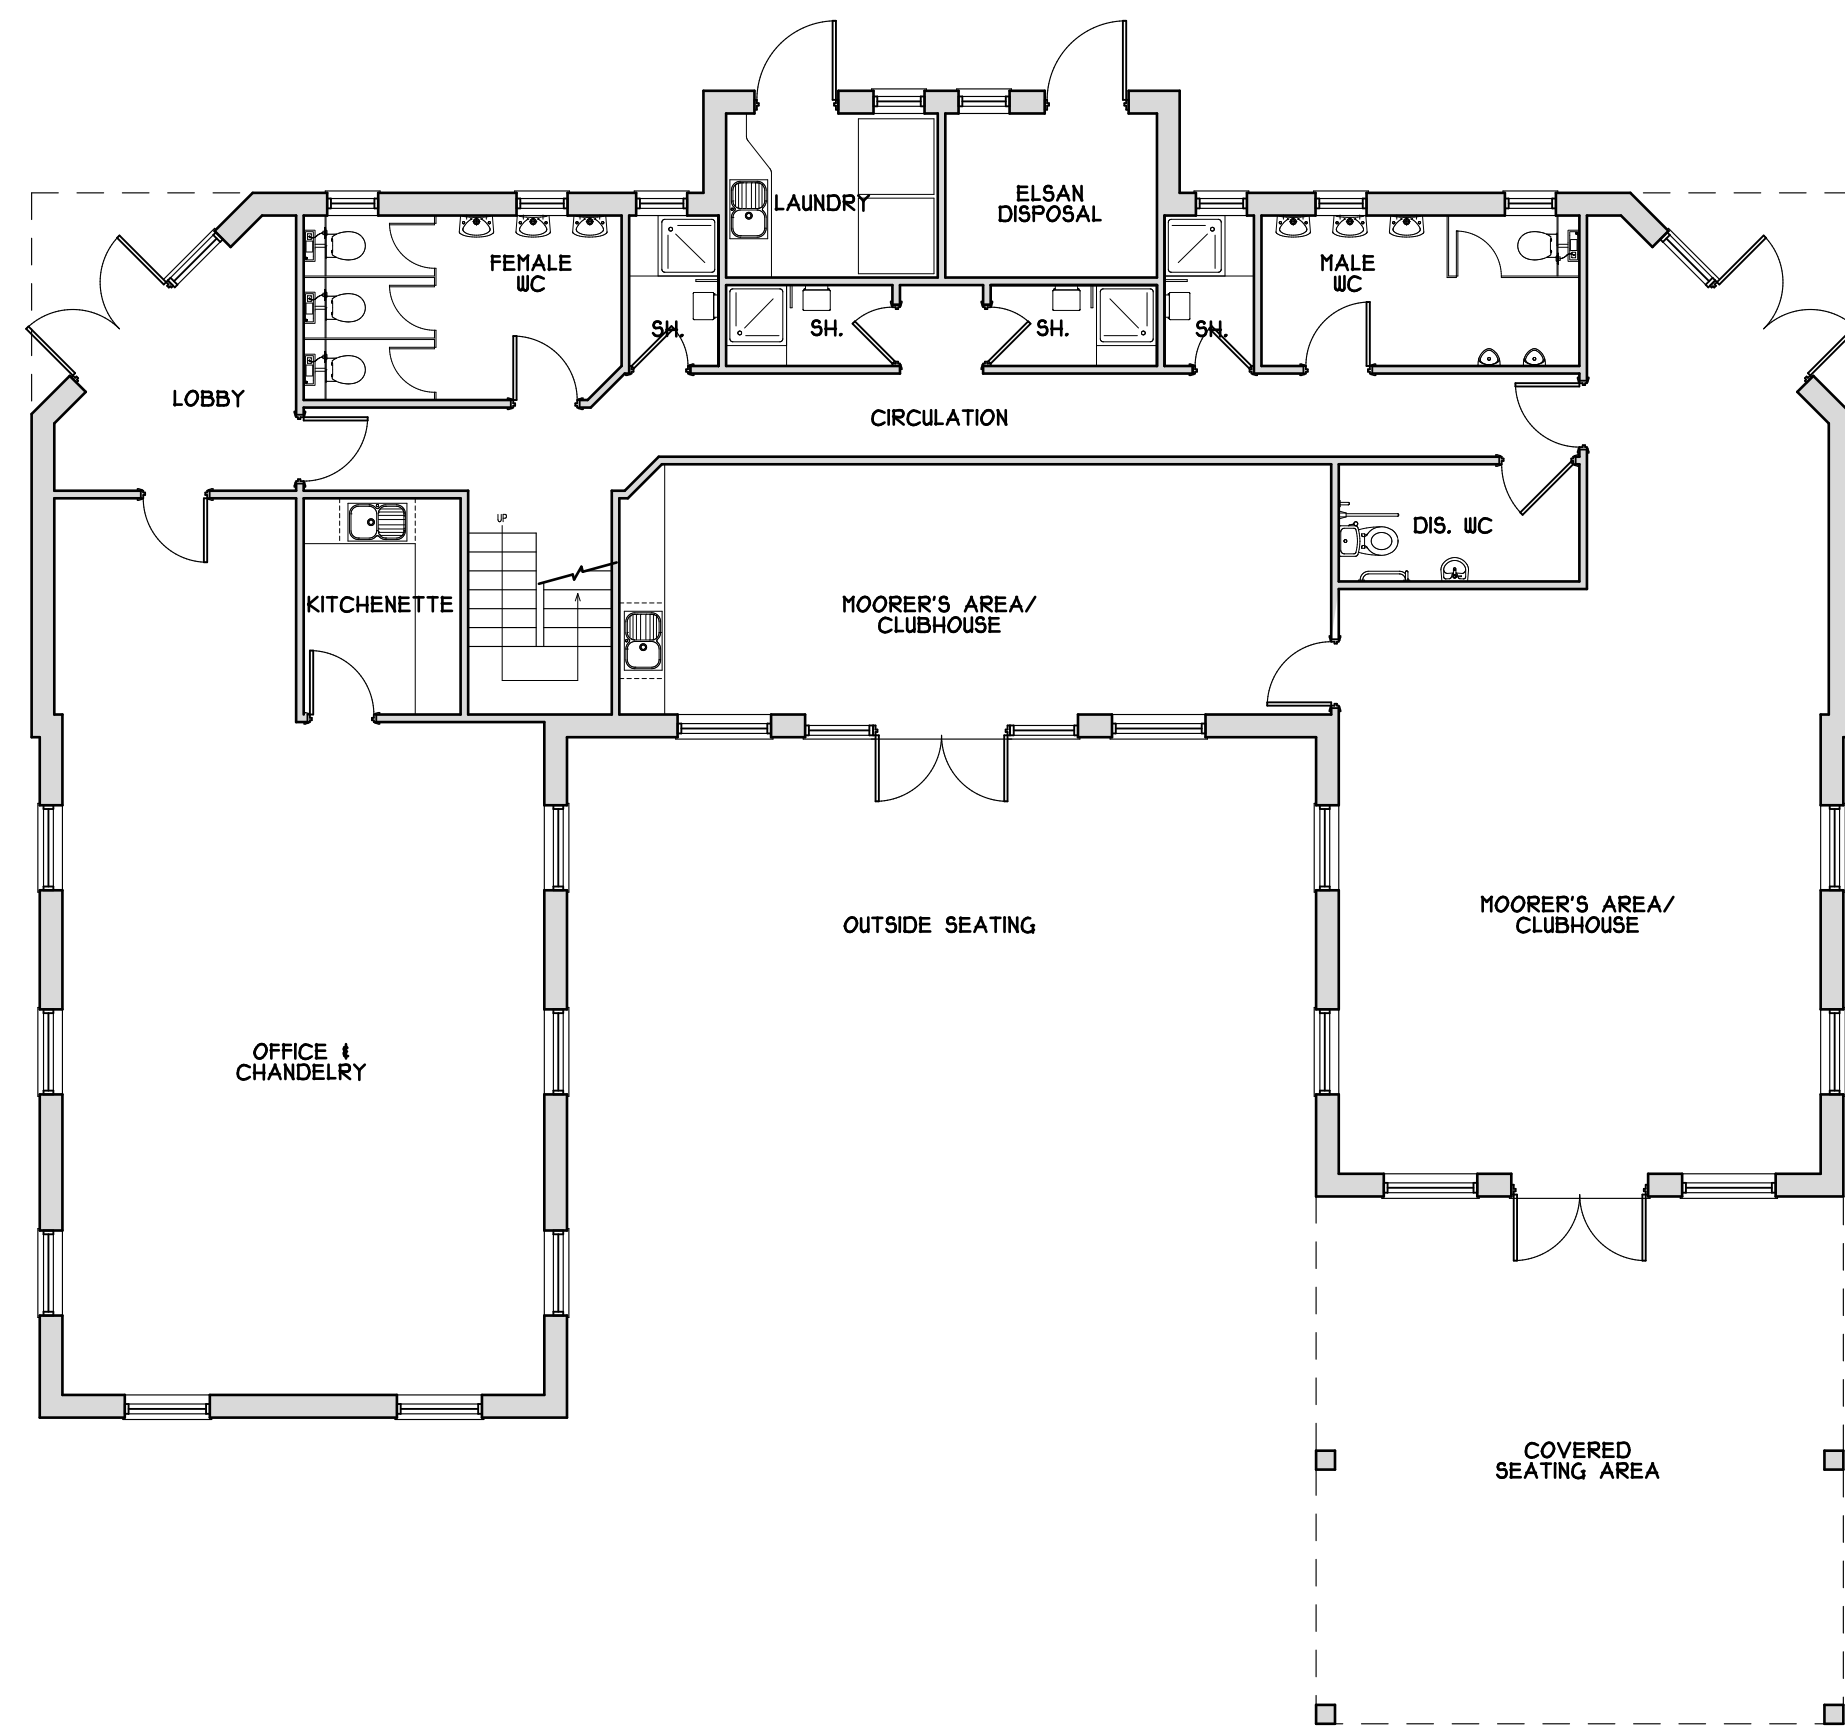

PROPOSED GROUND FLOOR PLAN

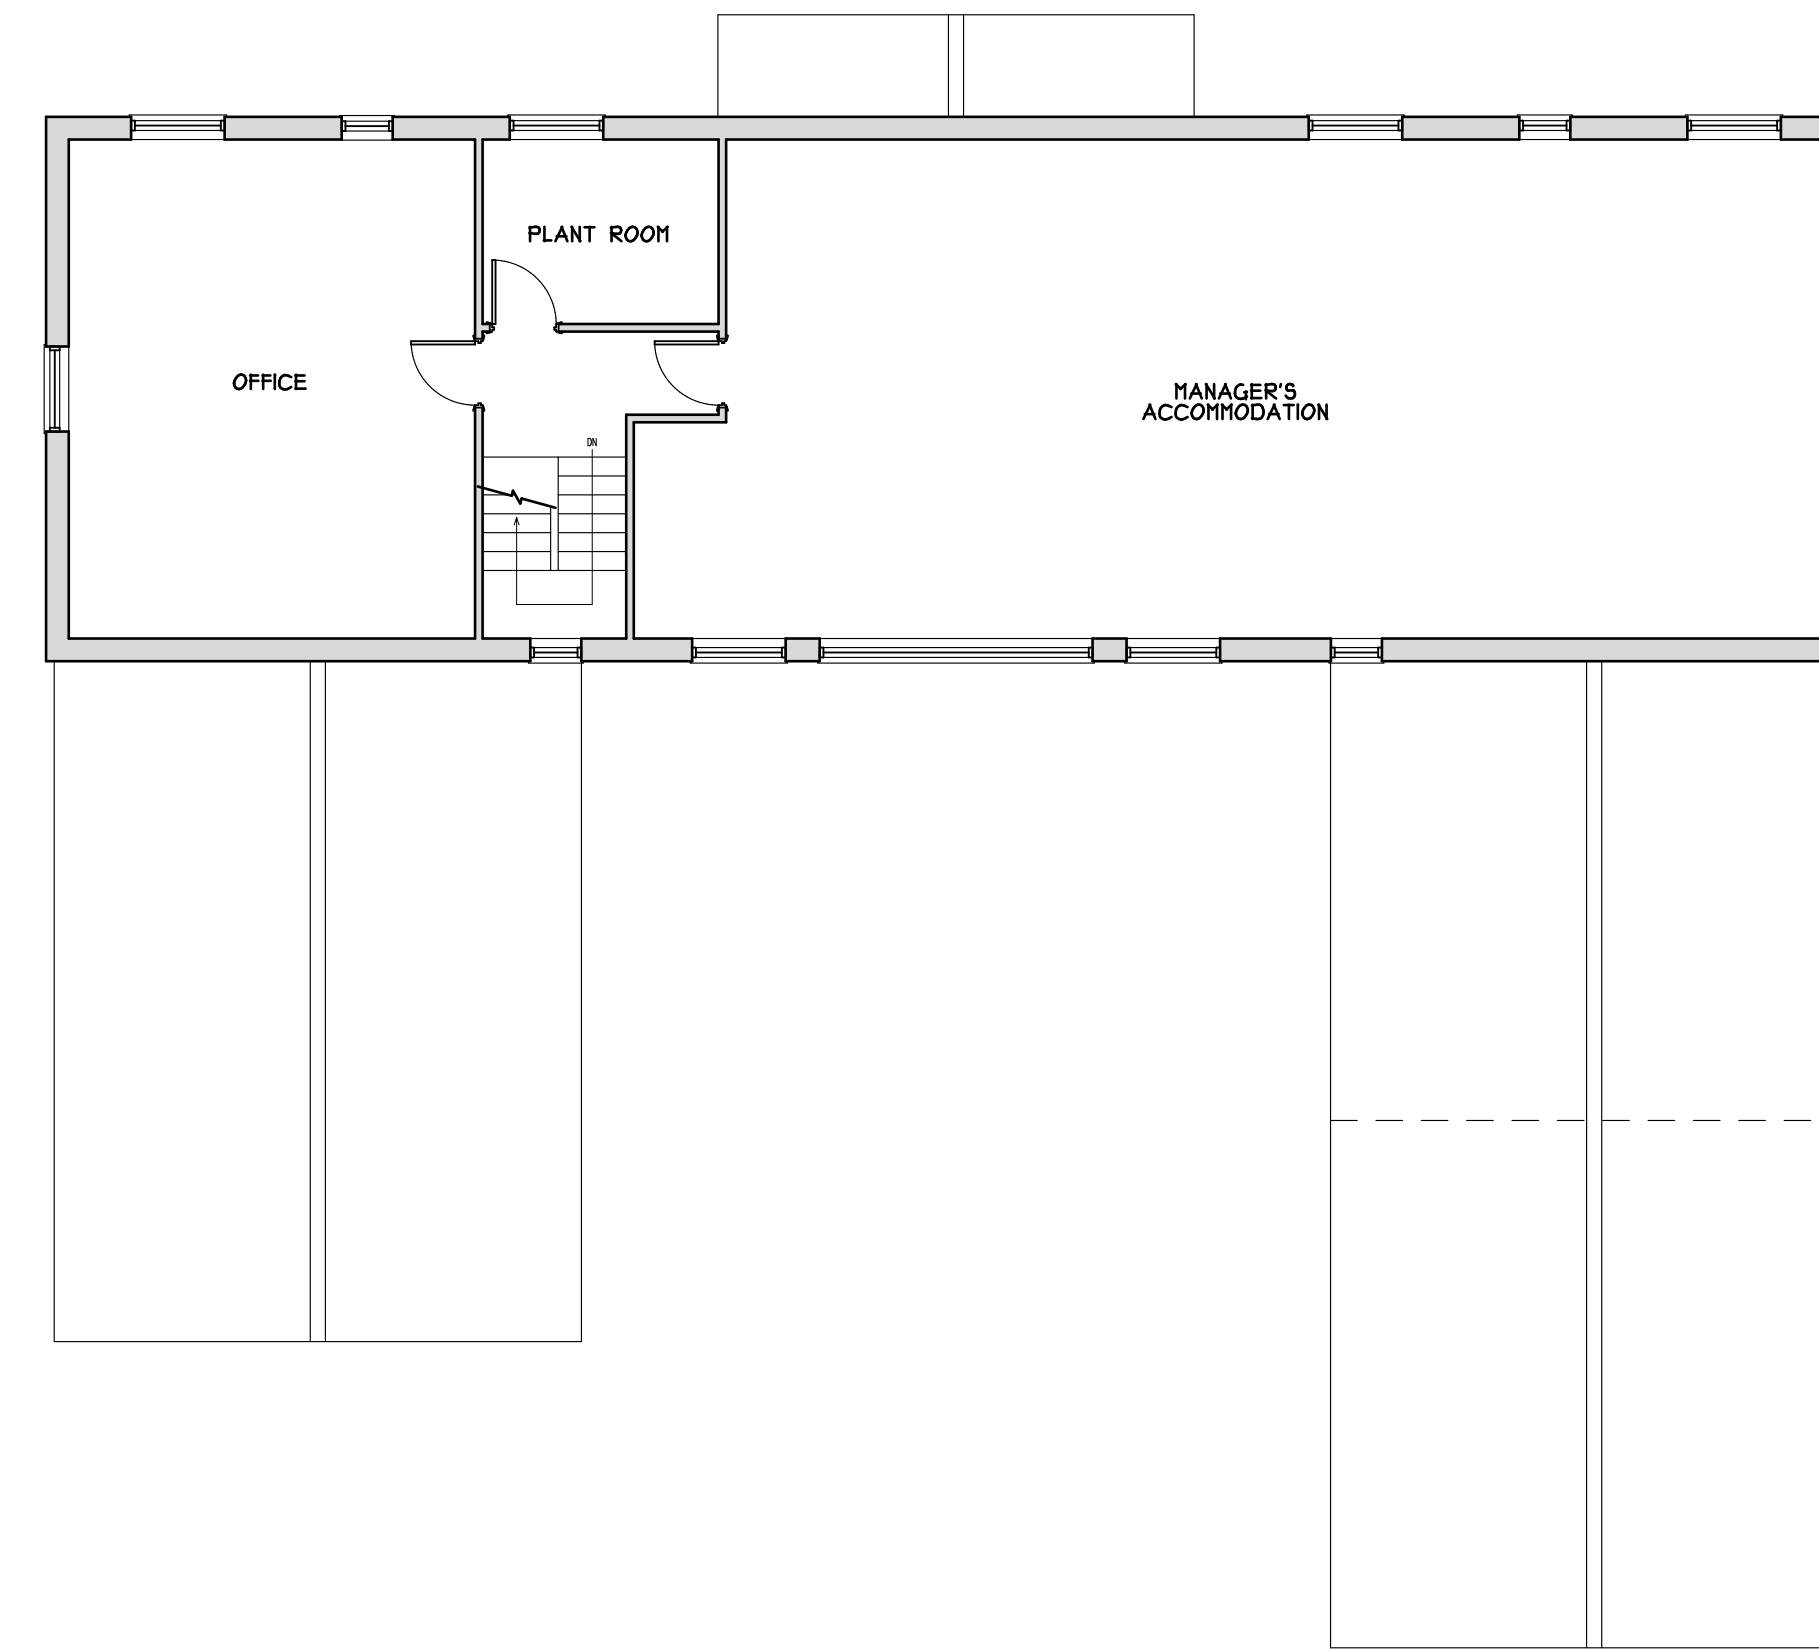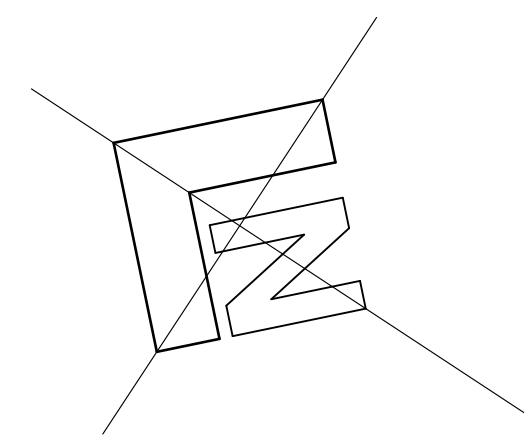

PROPOSED FIRST FLOOR PLAN

 

PLANNING



Job Title
**PROPOSED MARINA AT
 BODDINGTON ROAD, CLAYDON,
 BANBURY**

Drawing Scale / Sheet Size Issue Date Drawn By
 1:100 @ A1 24/05/2018 ALB

Drawing Title Drawing Number
**PROPOSED
 CLUBHOUSE** **A05/400 A**

CAD File Name
 L:\Banbury Marina\A05-400A_Pro Clubhouse