
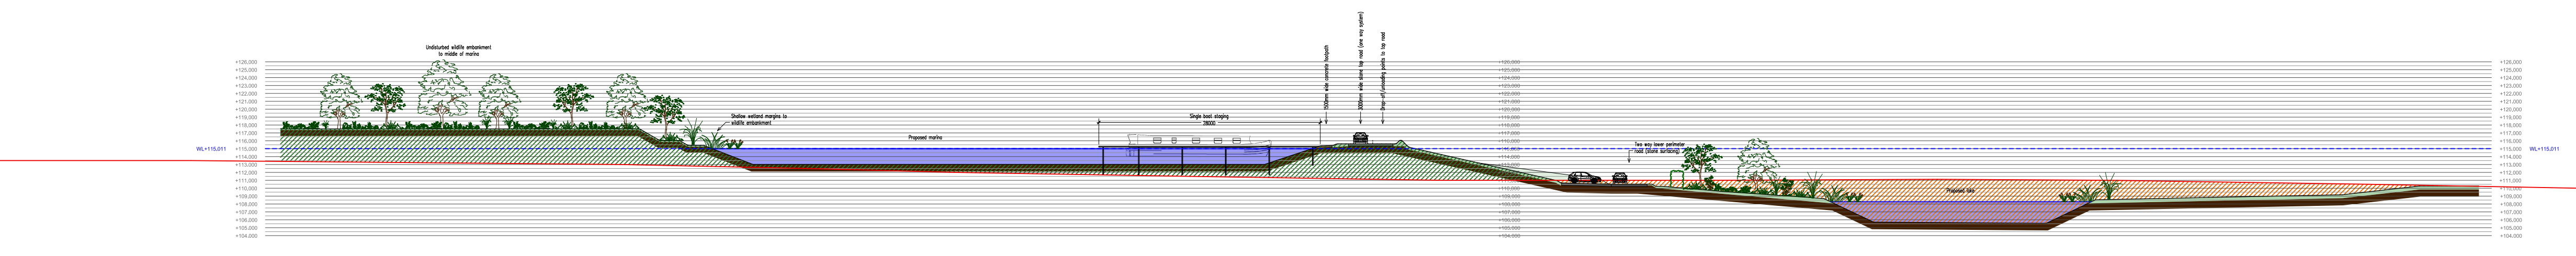
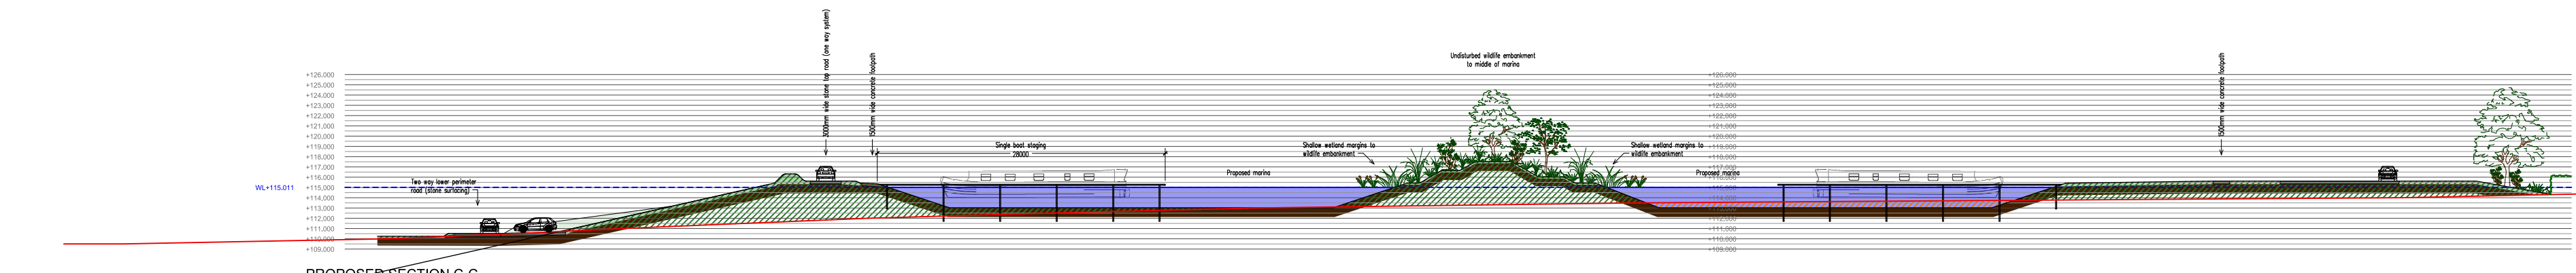
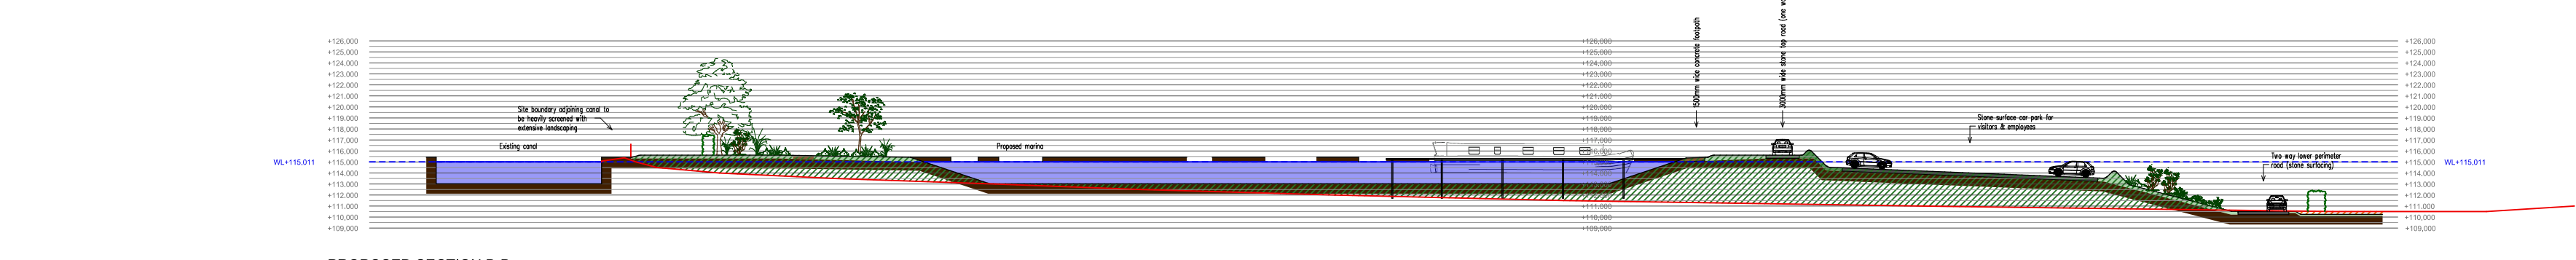
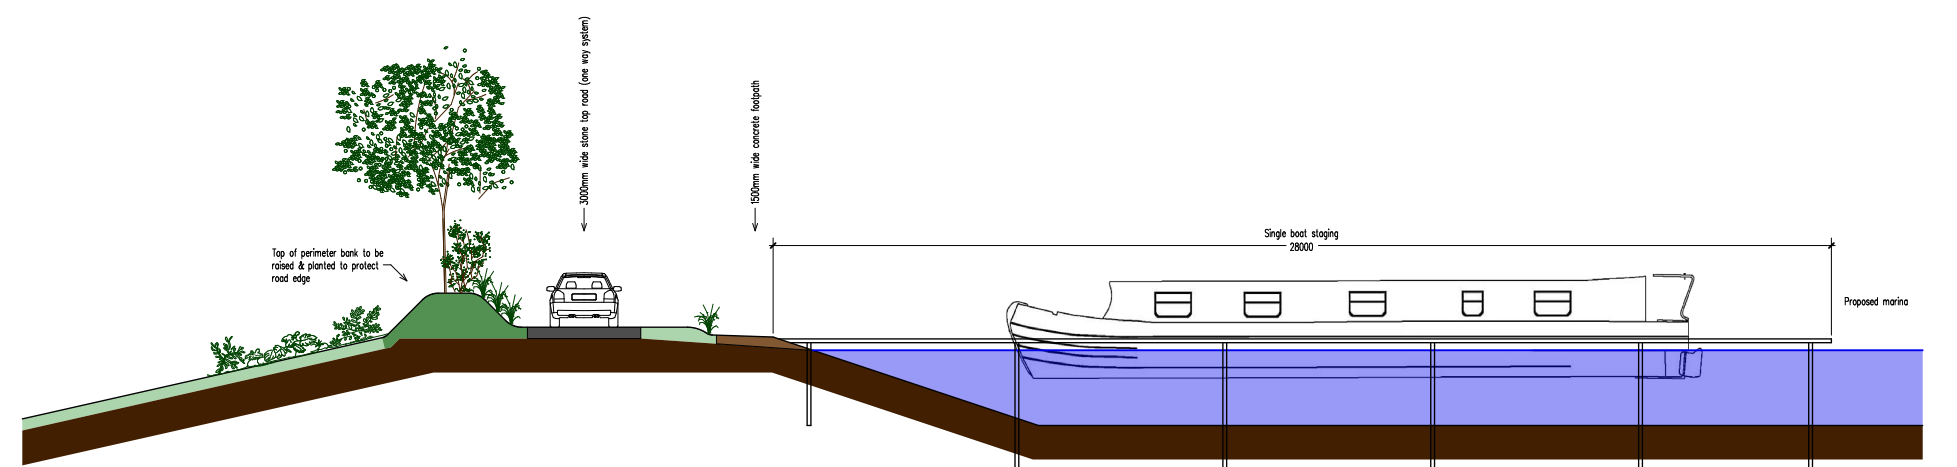
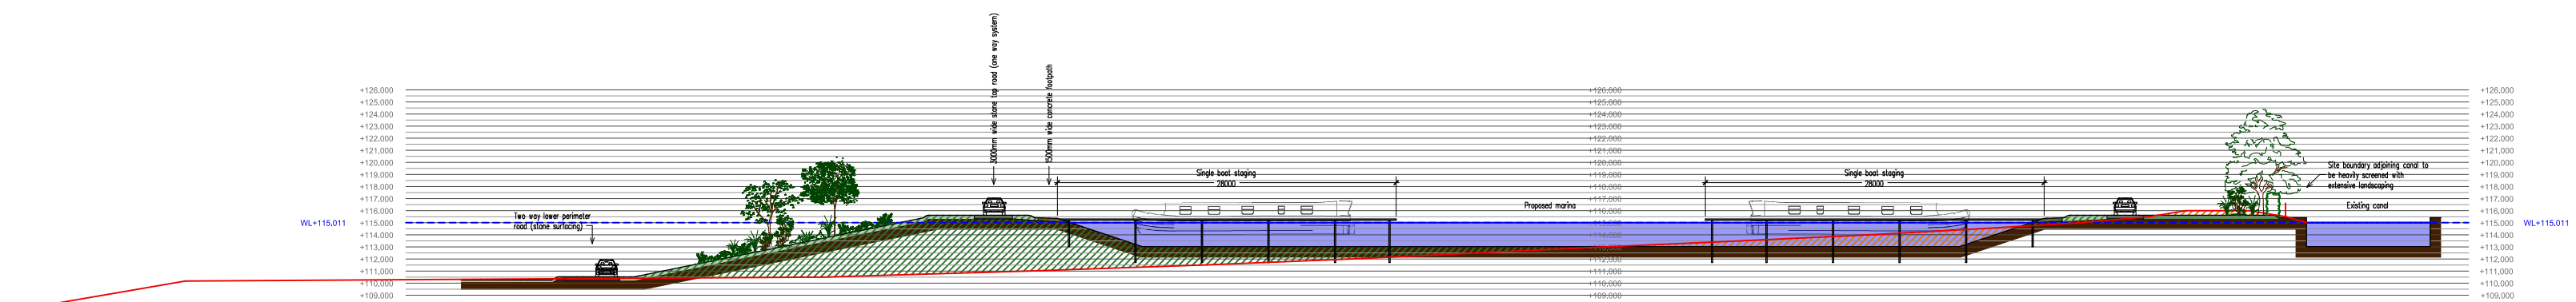
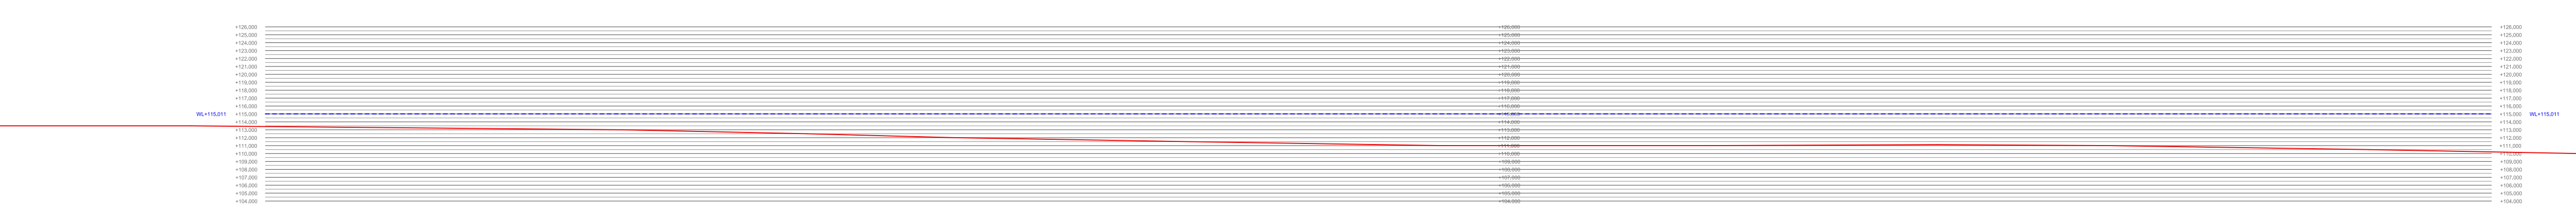
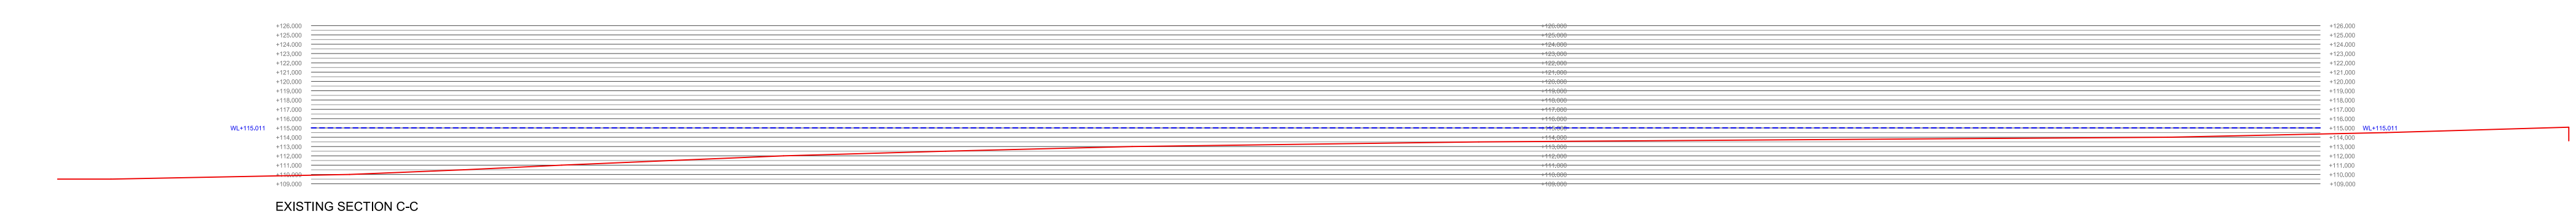
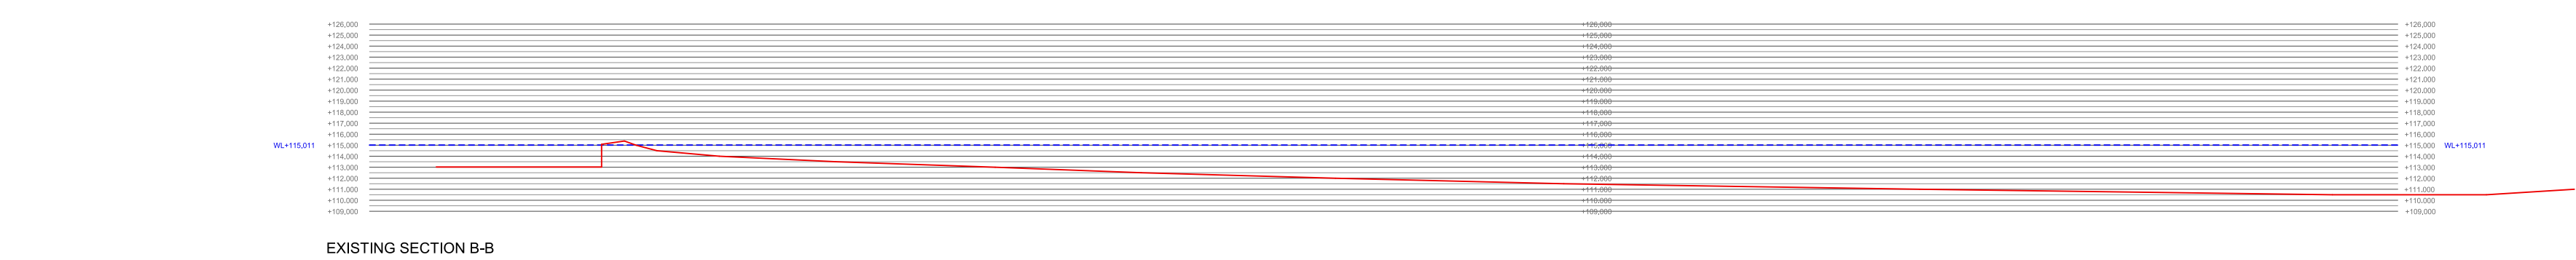
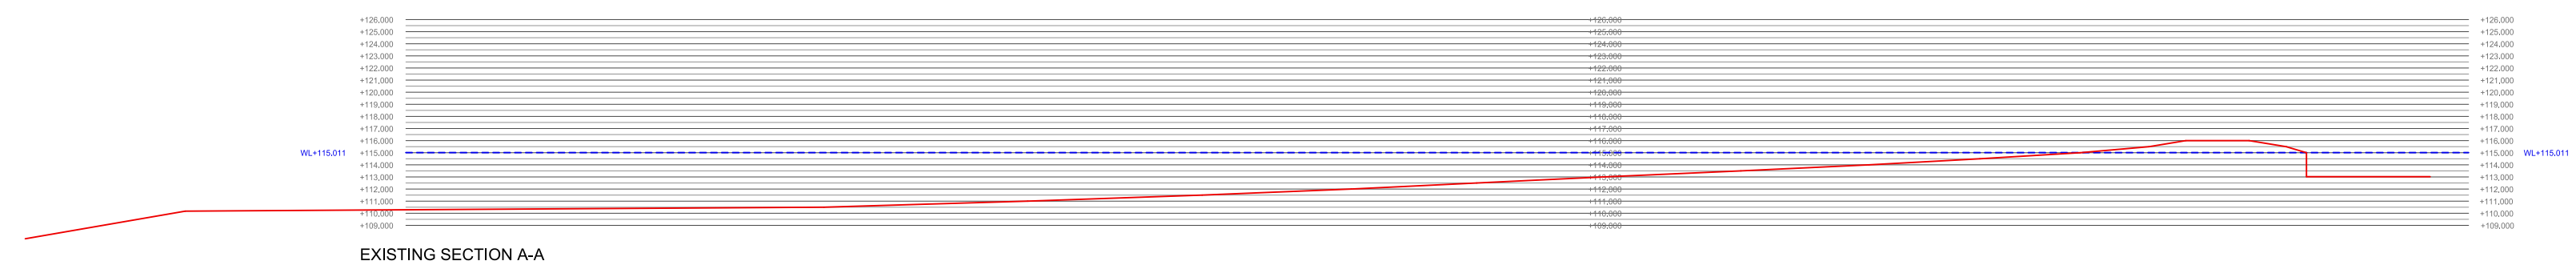
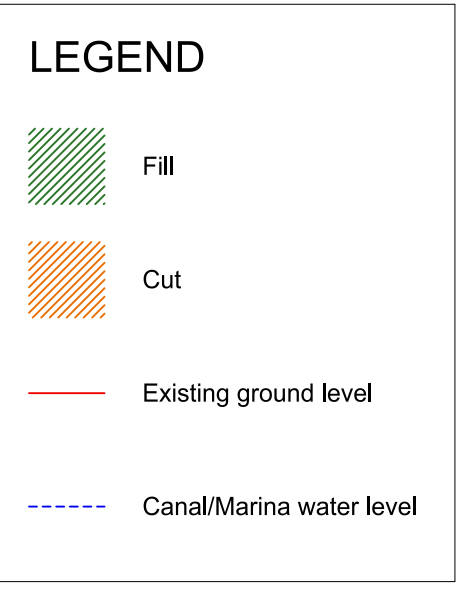


DO NOT SCALE FROM THIS DRAWING
Except for planning purposes
Copyright reserved

Revisions		
Rev. No.	Date	Revision
A	14 12 17	Vegetation amended to suit plans.
B	17 04 18	Sections updated to Proposed Site Plan A05-010G.

Notes

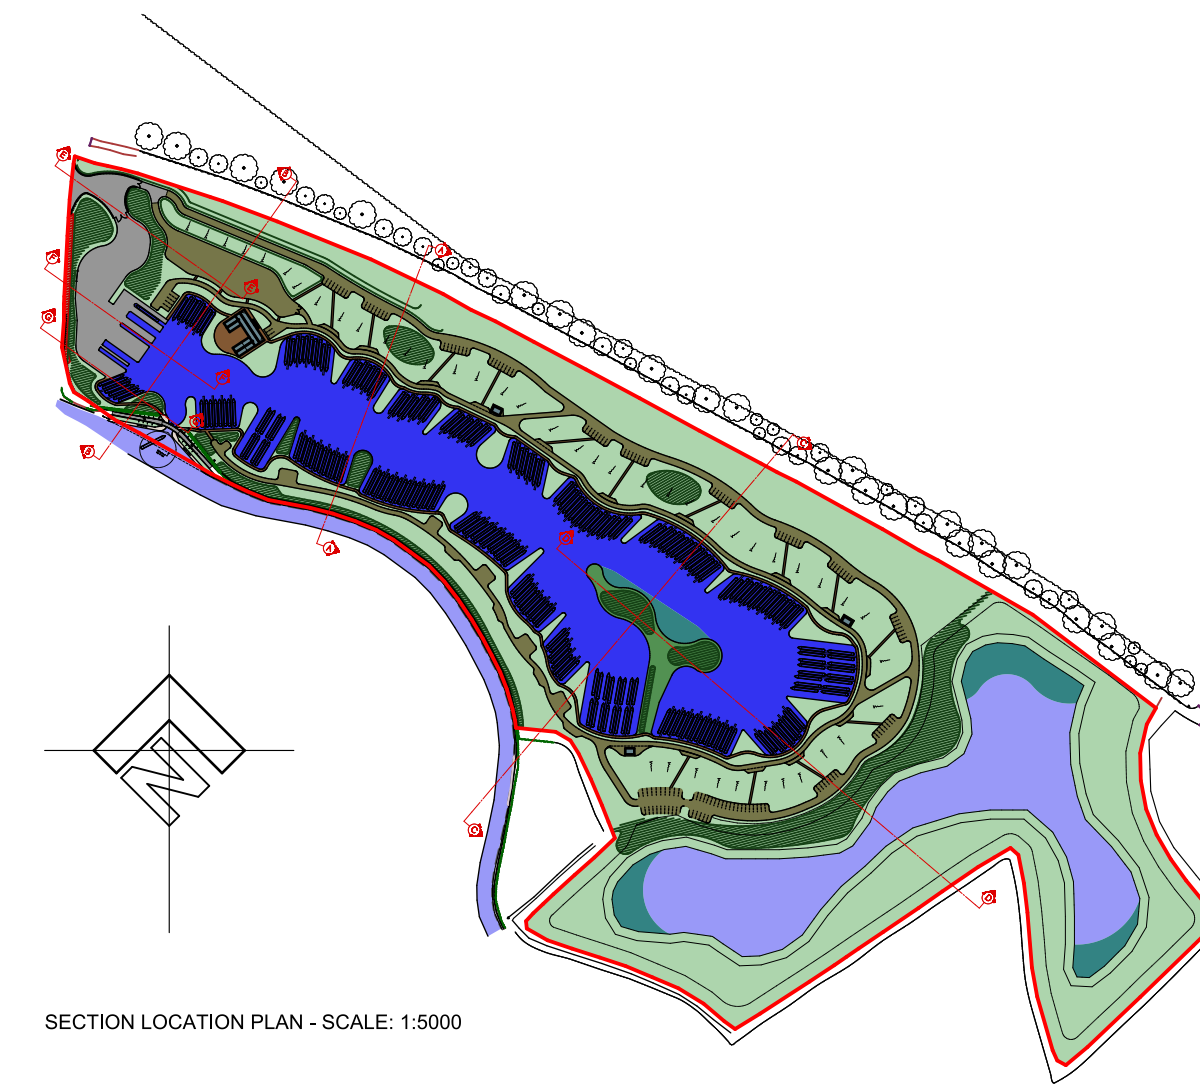

PLANNING



Job Title
**PROPOSED MARINA AT
BODDINGTON ROAD, CLAYDON,
BANBURY**

Drawing Scale / Sheet Size: 1:500 @ A1
Issue Date: 17/04/2018
Drawn By: ALB

Drawing Title: **SITE / MARINA
SECTIONS**
Drawing Number: **A05/100 B**

CAD File Name: L:\Banbury Marina\A05-100B_Site sections