
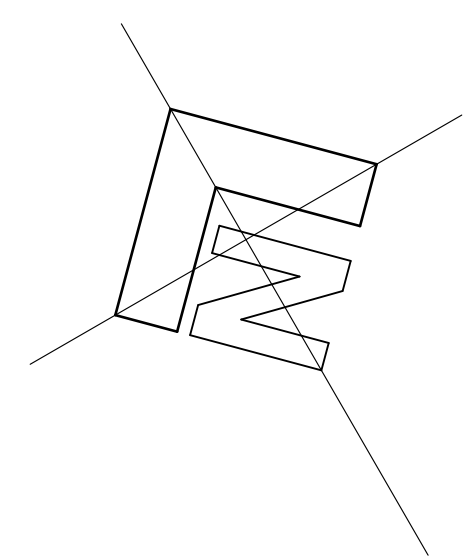


DO NOT SCALE FROM THIS DRAWING
 Except for planning purposes
 Copyright reserved

Revisions		
Rev. No.	Date	Revision
A	09 10 17	Workshop omitted. Road layout amended.
B	06 11 17	Minor amendments to landscaping.
C	18 12 17	Boddington Road detail added to plan.
D	29 03 18	Amendments to Buildings, entrance bridge, site road & parking.

Notes

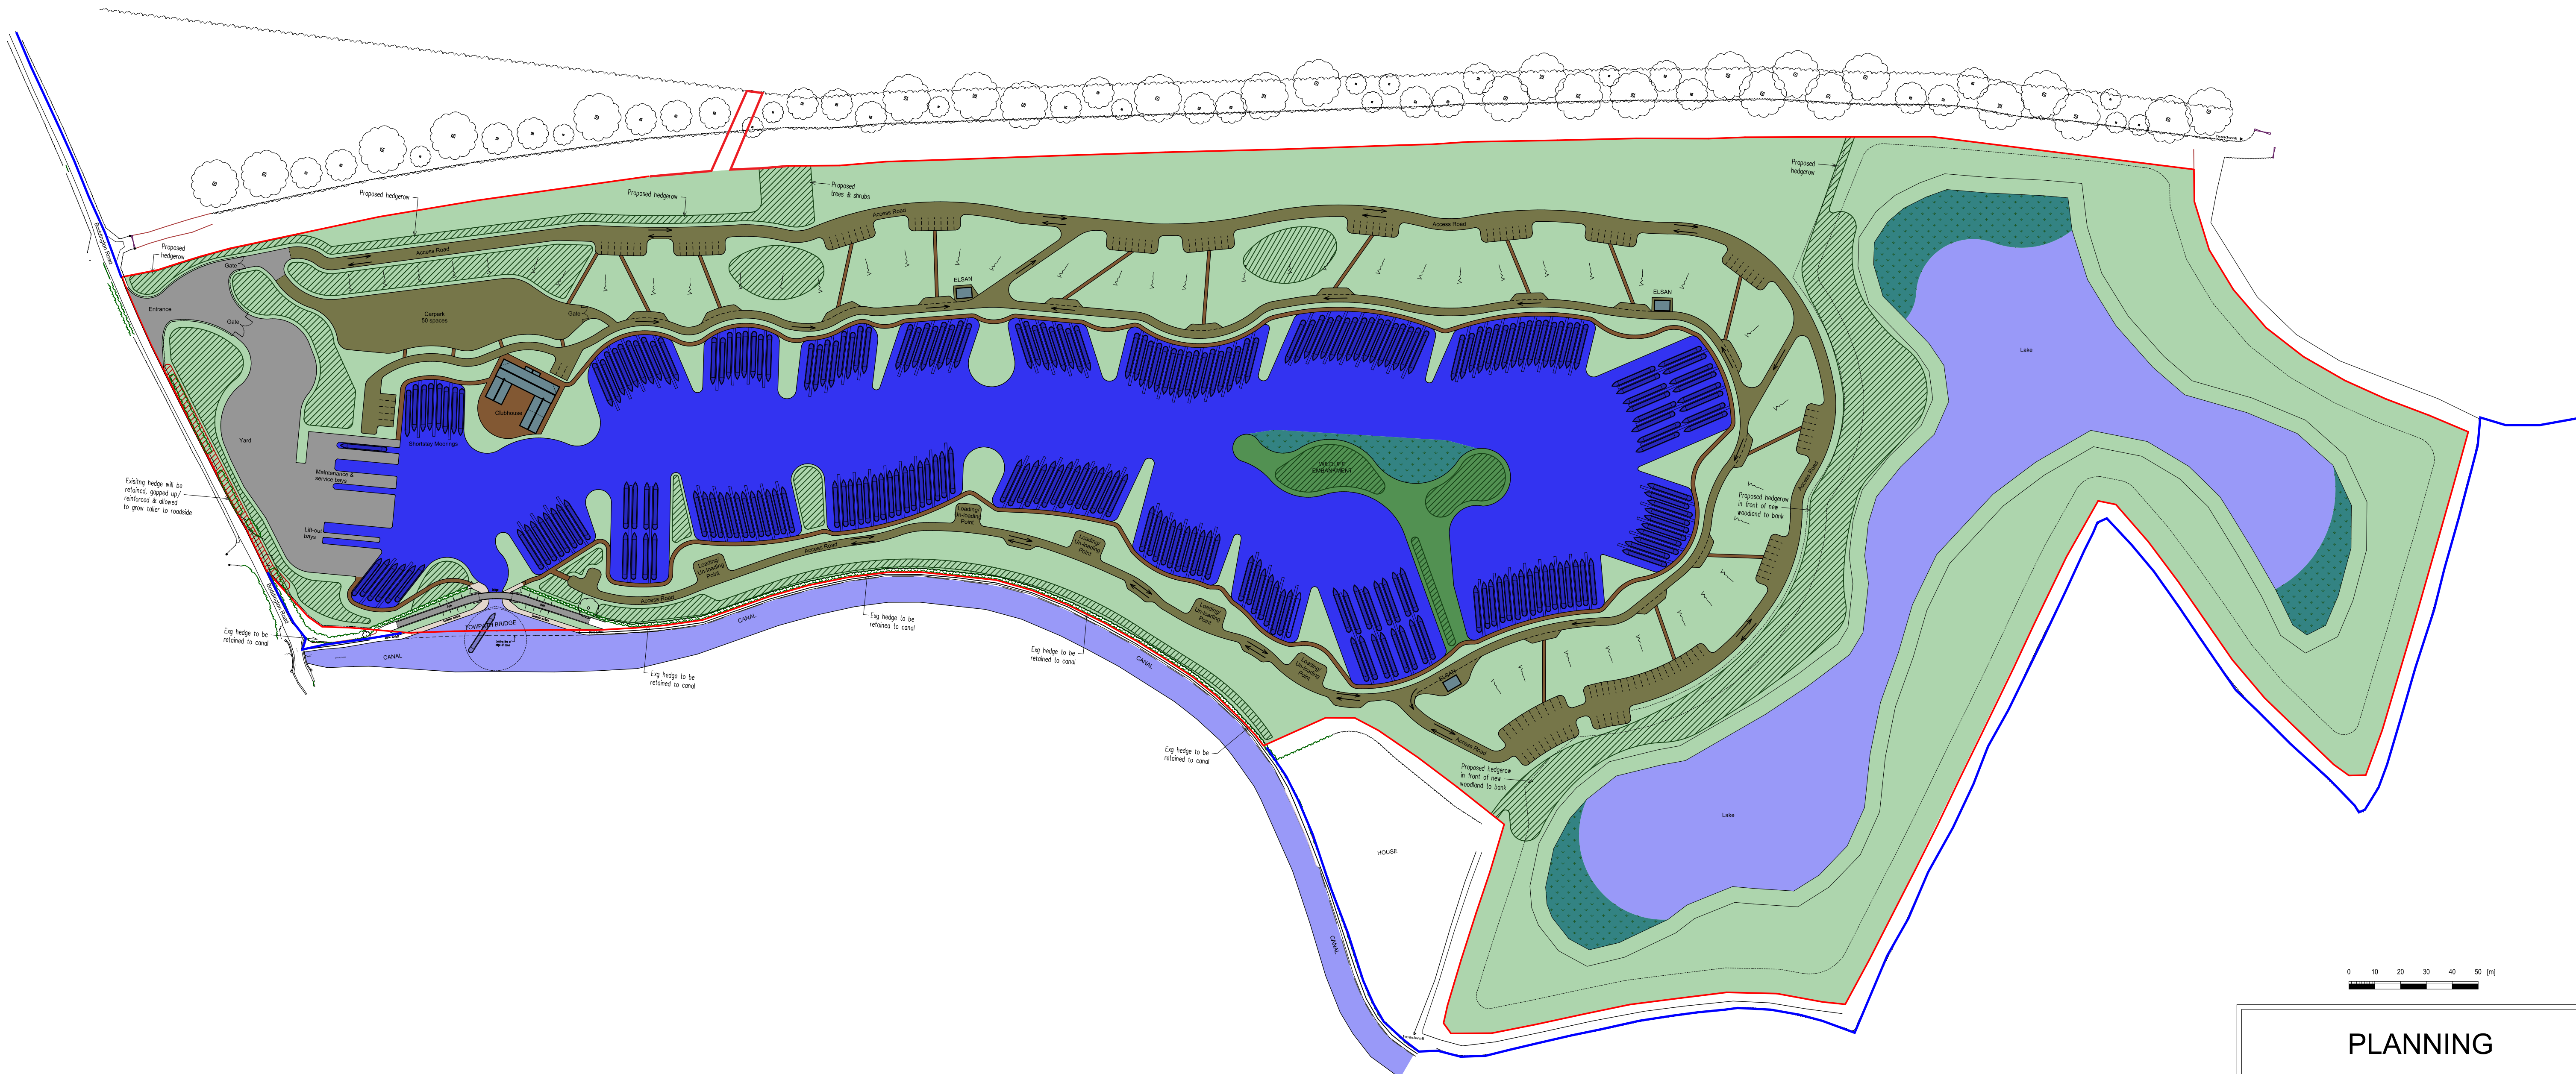

PLANNING



Job Title
**PROPOSED MARINA AT
 BODDINGTON ROAD, CLAYDON,
 BANBURY**

Drawing Scale / Sheet Size	Issue Date	Drawn By
1:1250 @ A1	06/04/2018	ALB

Drawing Title	Drawing Number
PROPOSED SITE PLAN	A05/005 D

CAD File Name
 L:\Banbury Marina\A05-005D_010G_Pro site plan