




Revisions		
Rev. No.	Date	Revision
A	04 06 17	Site boundary modified.
B	10 06 17	Site entrance modified.
C	31 07 17	Marina entrance & bridge modified.
D	09 10 17	Workshop omitted. Road layout & bunds amended.
E	06 11 17	Sections omitted from drawing (now on new separate drawing).
F	11 12 17	Amendments to landscaping scheme & annotation.
G	29 03 18	Amendments to Buildings, entrance bridge, site road & parking.

Notes

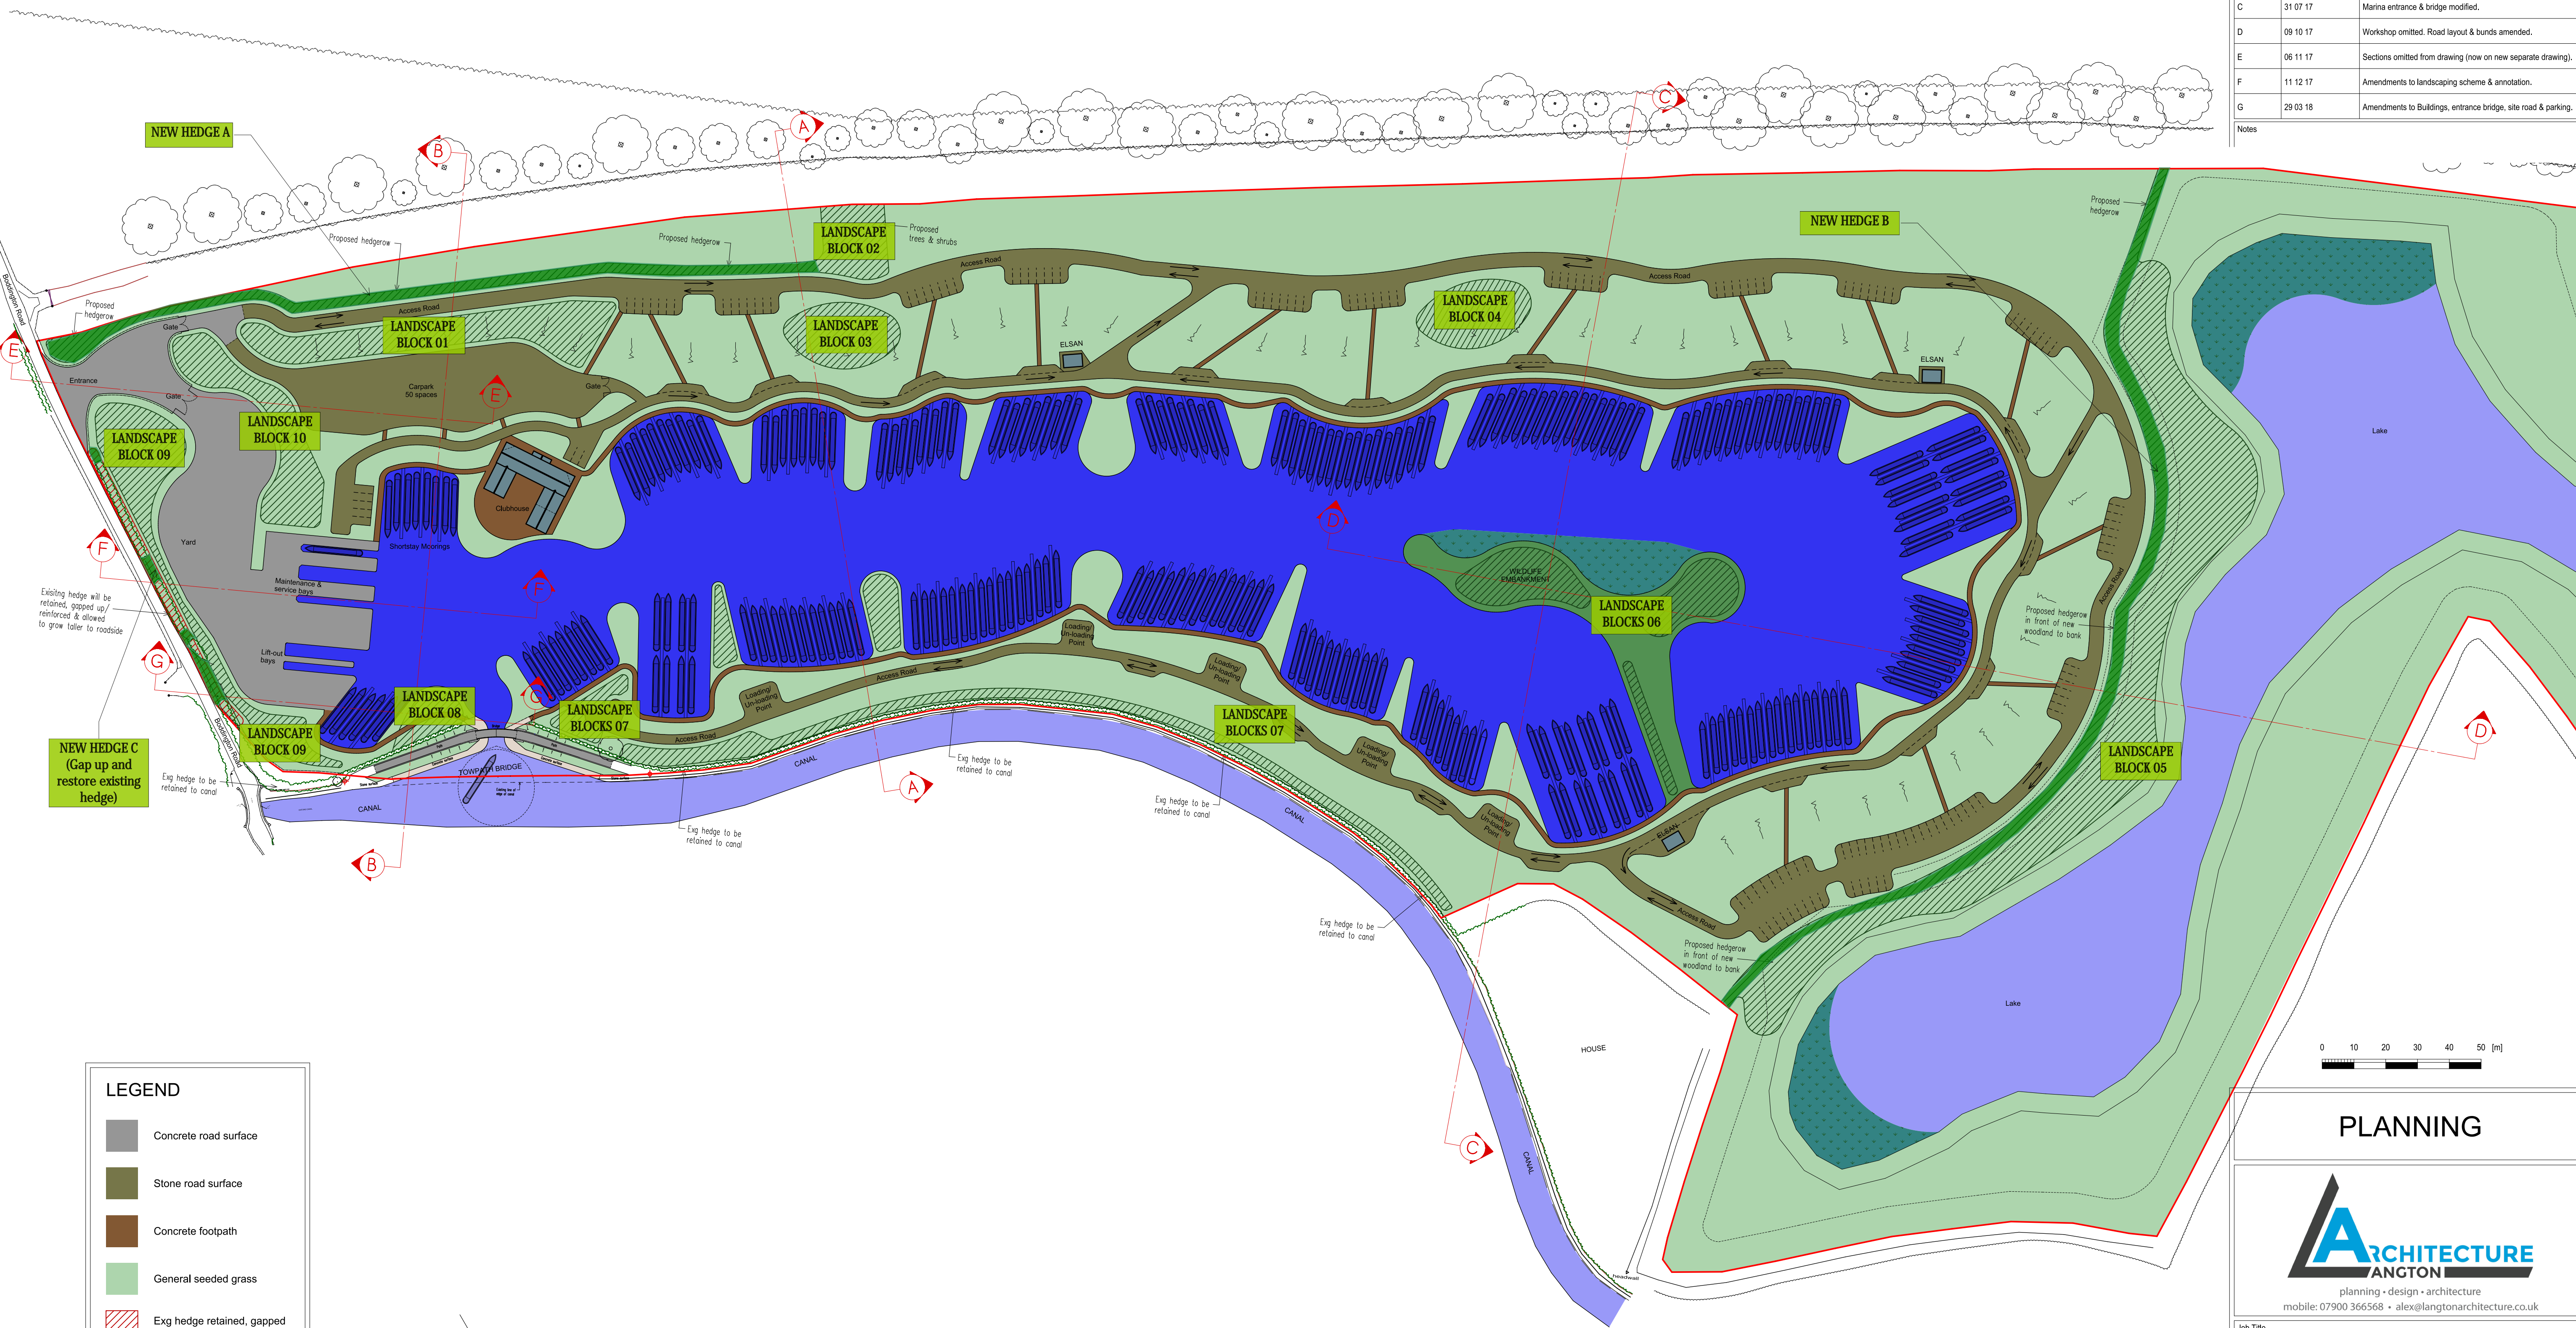

**LEGEND**

	Concrete road surface
	Stone road surface
	Concrete footpath
	General seeded grass
	Exg hedge retained, gapped up & allowed to grow taller
	Mixture of indigenous trees & shrubs
	Marginal shallows
	Marina water area
	Marker indicating end of access ramp to bridge (50m from centre of bridge)

 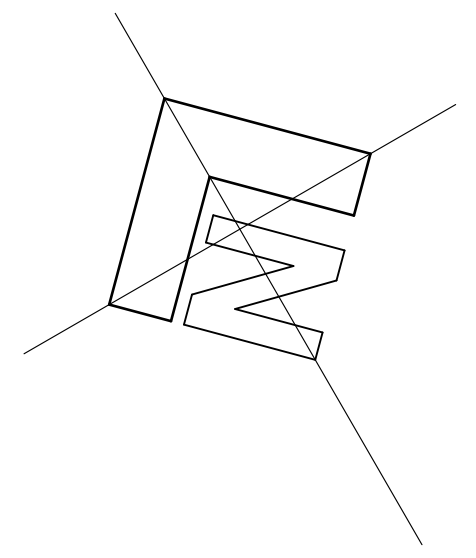

**PLANNING**



Job Title  
**PROPOSED MARINA AT BODDINGTON ROAD, CLAYDON, BANBURY**

Drawing Scale / Sheet Size 1:1000 @ A1	Issue Date 18/04/2018	Drawn By ALB
---	--------------------------	-----------------

Drawing Title <b>PROPOSED SITE PLAN</b>	Drawing Number <b>A05/010 G</b>
--	------------------------------------

CAD File Name  
 L:\Banbury Marina\A05-005D\_010G\_Pro site plan