



THE CONTRACTOR IS RESPONSIBLE FOR CHECKING ALL DIMENSIONS ON SITE. ANY DISCREPANCY SHOULD BE REPORTED TO THE CONSULTANT PRIOR TO COMMENCEMENT OF ANY WORKS.  
 IT IS THE CONTRACTOR'S RESPONSIBILITY TO DETERMINE THE LOCATION OF ALL UNDERGROUND SERVICES.  
 THIS DRAWING IS COPYRIGHT AND IS NOT TO BE REPRODUCED WITHOUT WRITTEN CONSENT OF THE PARTNERSHIP.

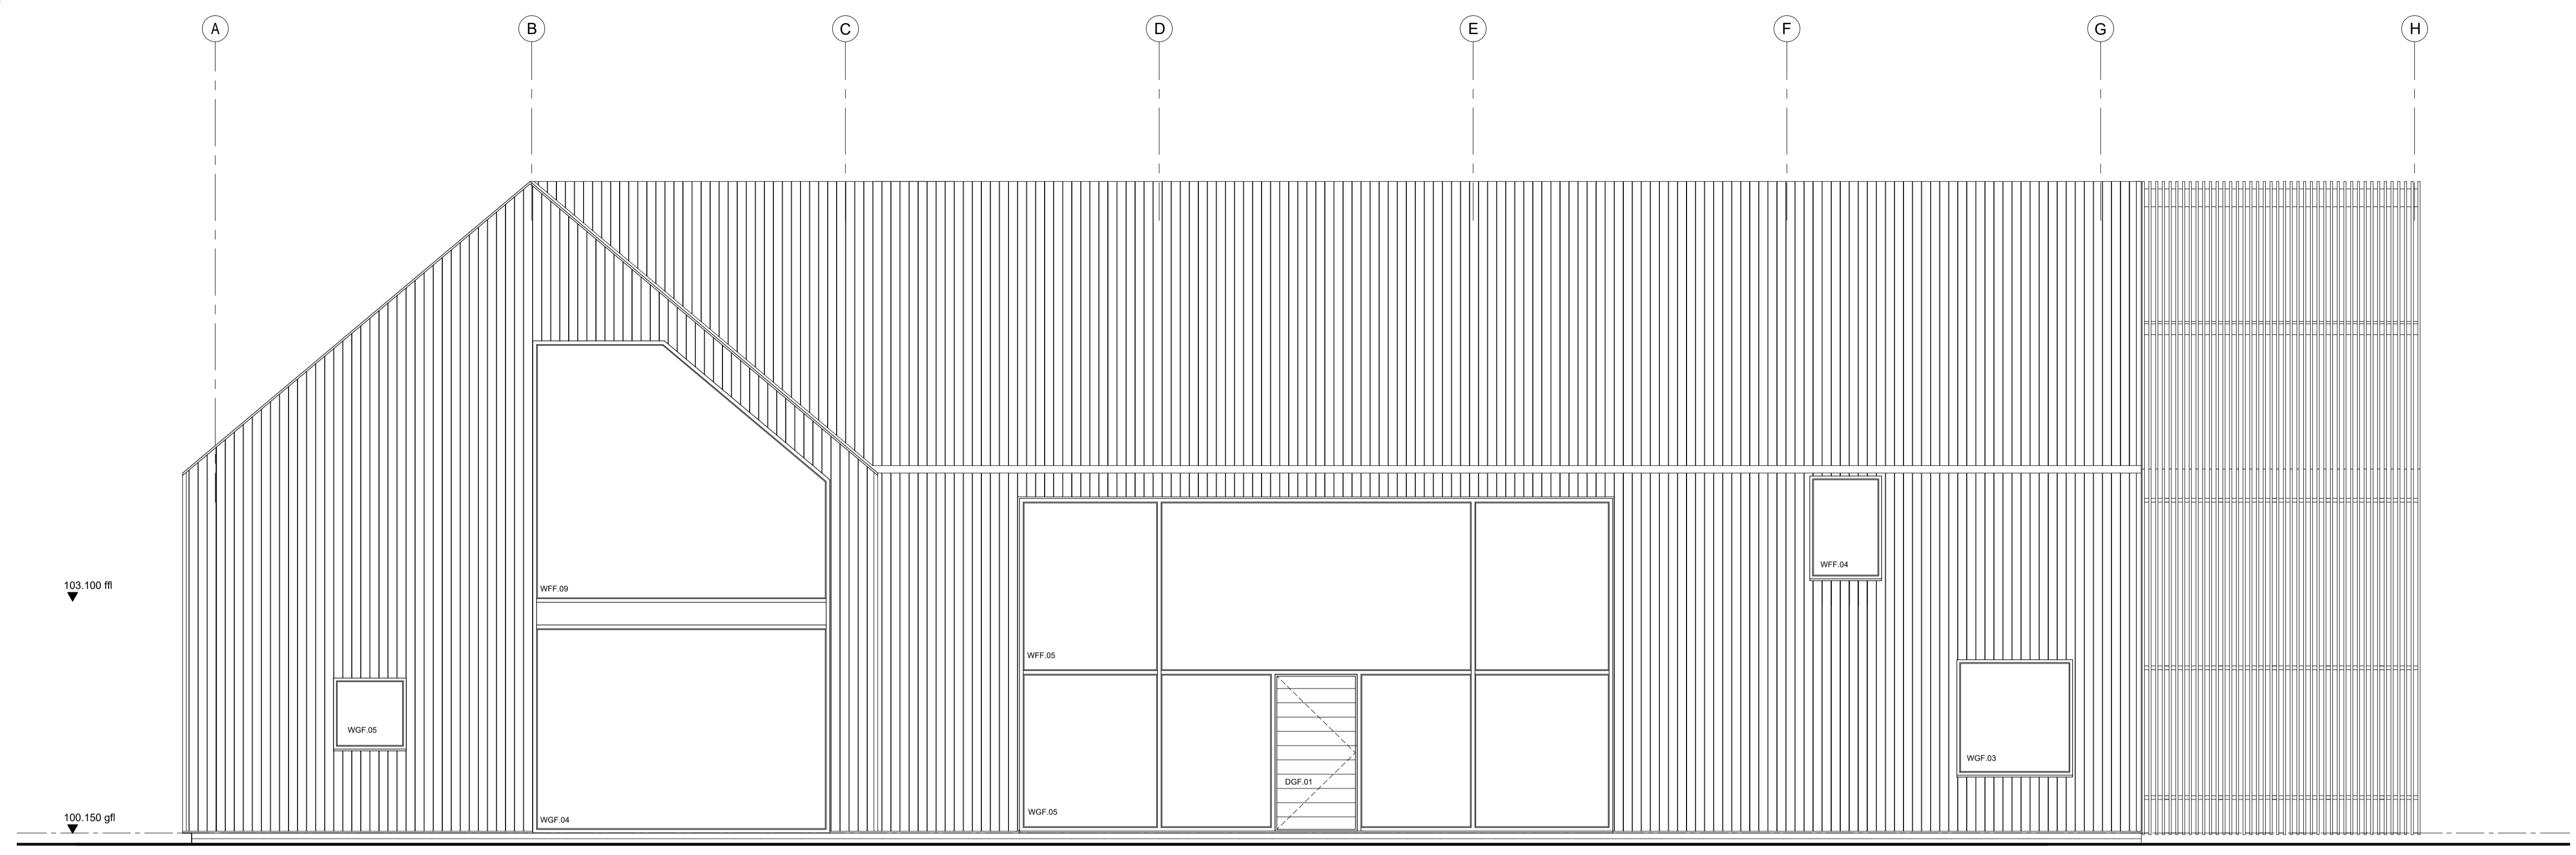

Proposed west elevation

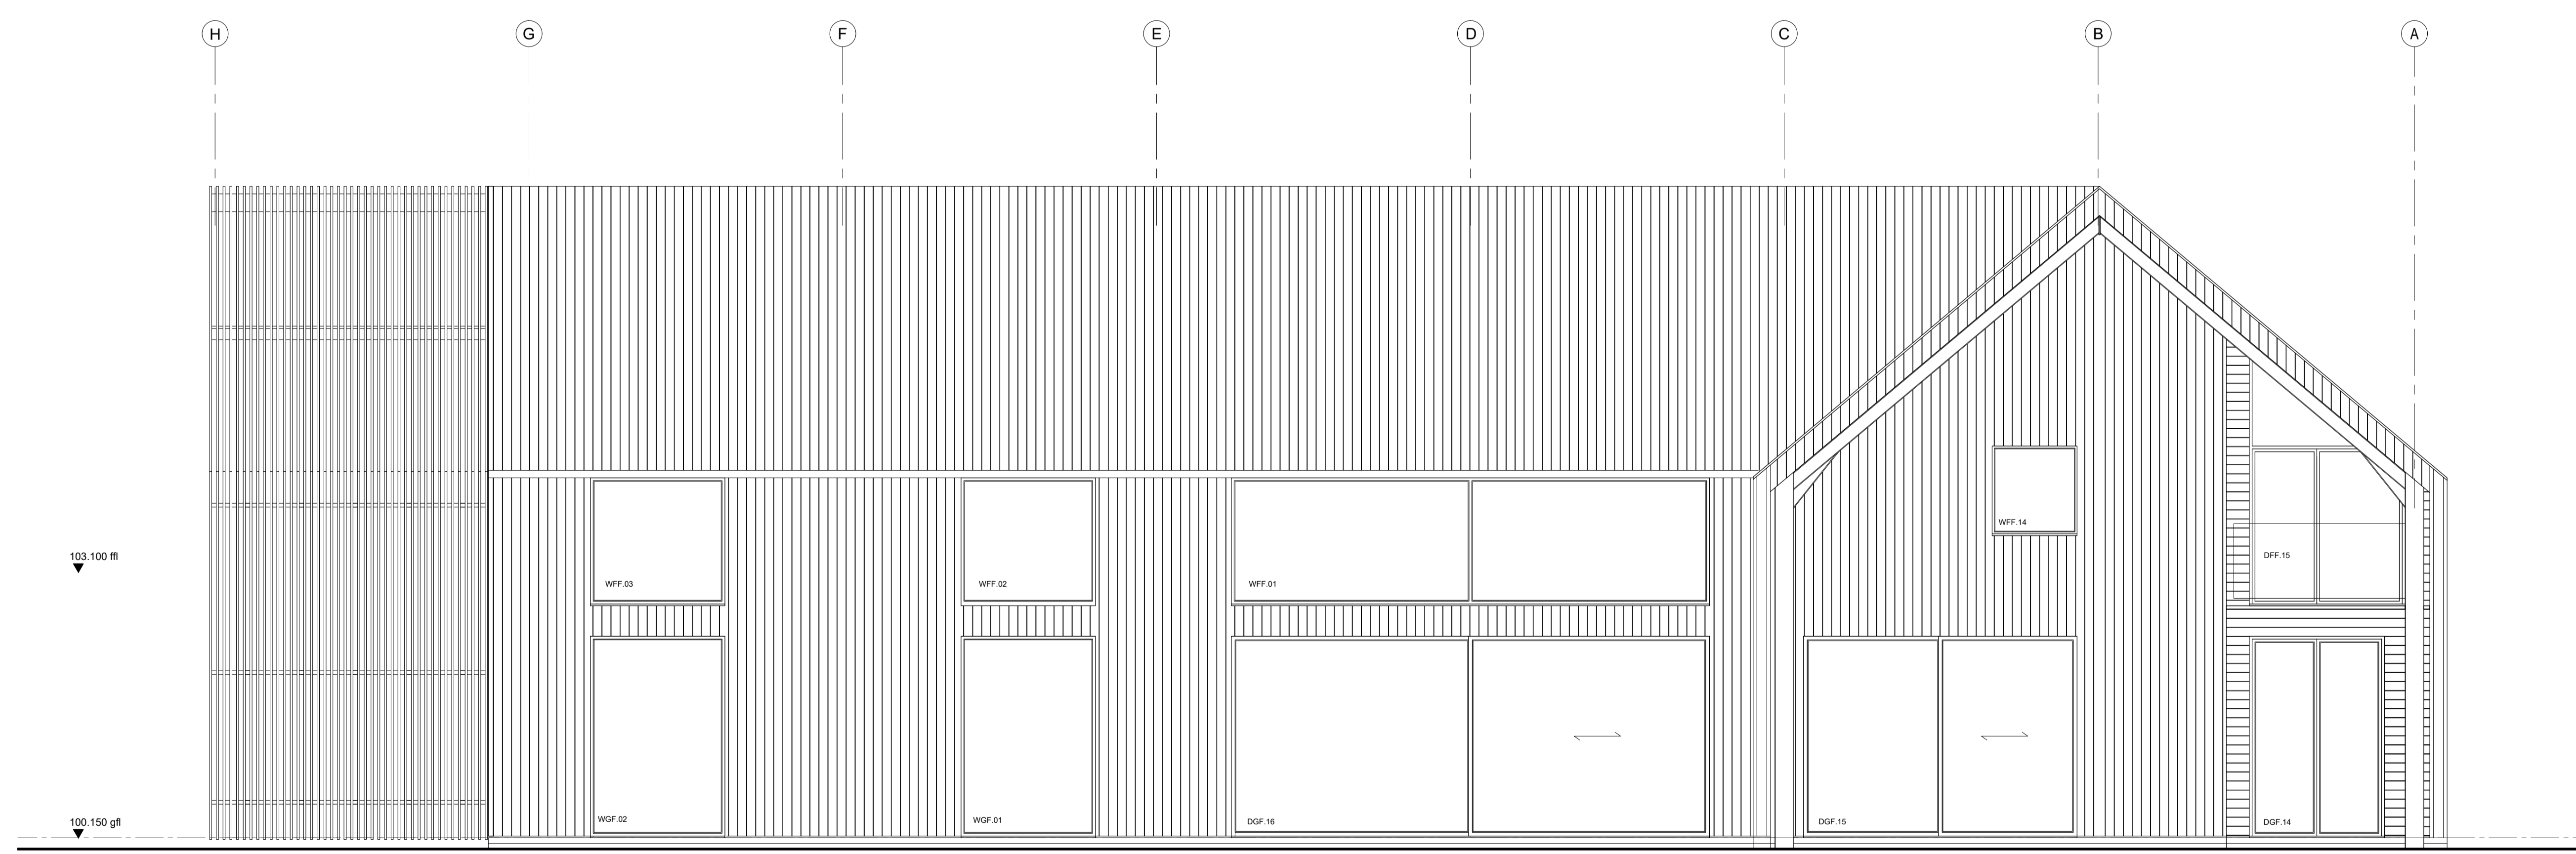

Proposed east elevation

REVISION \_\_\_\_\_ DATE \_\_\_\_\_

PROJECT: Proposed barn conversion  
 Brooklands, Church Street, Bodicote

CLIENT: Mr & Mrs Bratt

DRAWING: Proposed elevations  
 Sheet 1 of 2

DRAWING NUMBER: 3528/28

SCALE: 1:50 @A1L

DATE: Jan 18

DRAWN: YK

CHECKED: LVA



**Roger Coy Partnership**  
 Architects, Surveyors, Planning Consultants

Bricknells Barn  
 32 Lime Avenue  
 Eyton  
 Daventry  
 Northamptonshire NN11 3PG  
 T: (01327) 262585 F: (01327) 262353  
 enquiries@rogercoy.co.uk

Roger Coy Partnership Ltd Reg No 8569981