


THE CONTRACTOR IS RESPONSIBLE FOR CHECKING ALL DIMENSIONS ON SITE. ANY DISCREPANCY SHOULD BE REPORTED TO THE CONSULTANT PRIOR TO COMMENCEMENT OF ANY WORKS.  
IT IS THE CONTRACTOR'S RESPONSIBILITY TO DETERMINE THE LOCATION OF ALL UNDERGROUND SERVICES.  
THIS DRAWING IS COPYRIGHT AND IS NOT TO BE REPRODUCED WITHOUT WRITTEN CONSENT OF THE PARTNERSHIP.

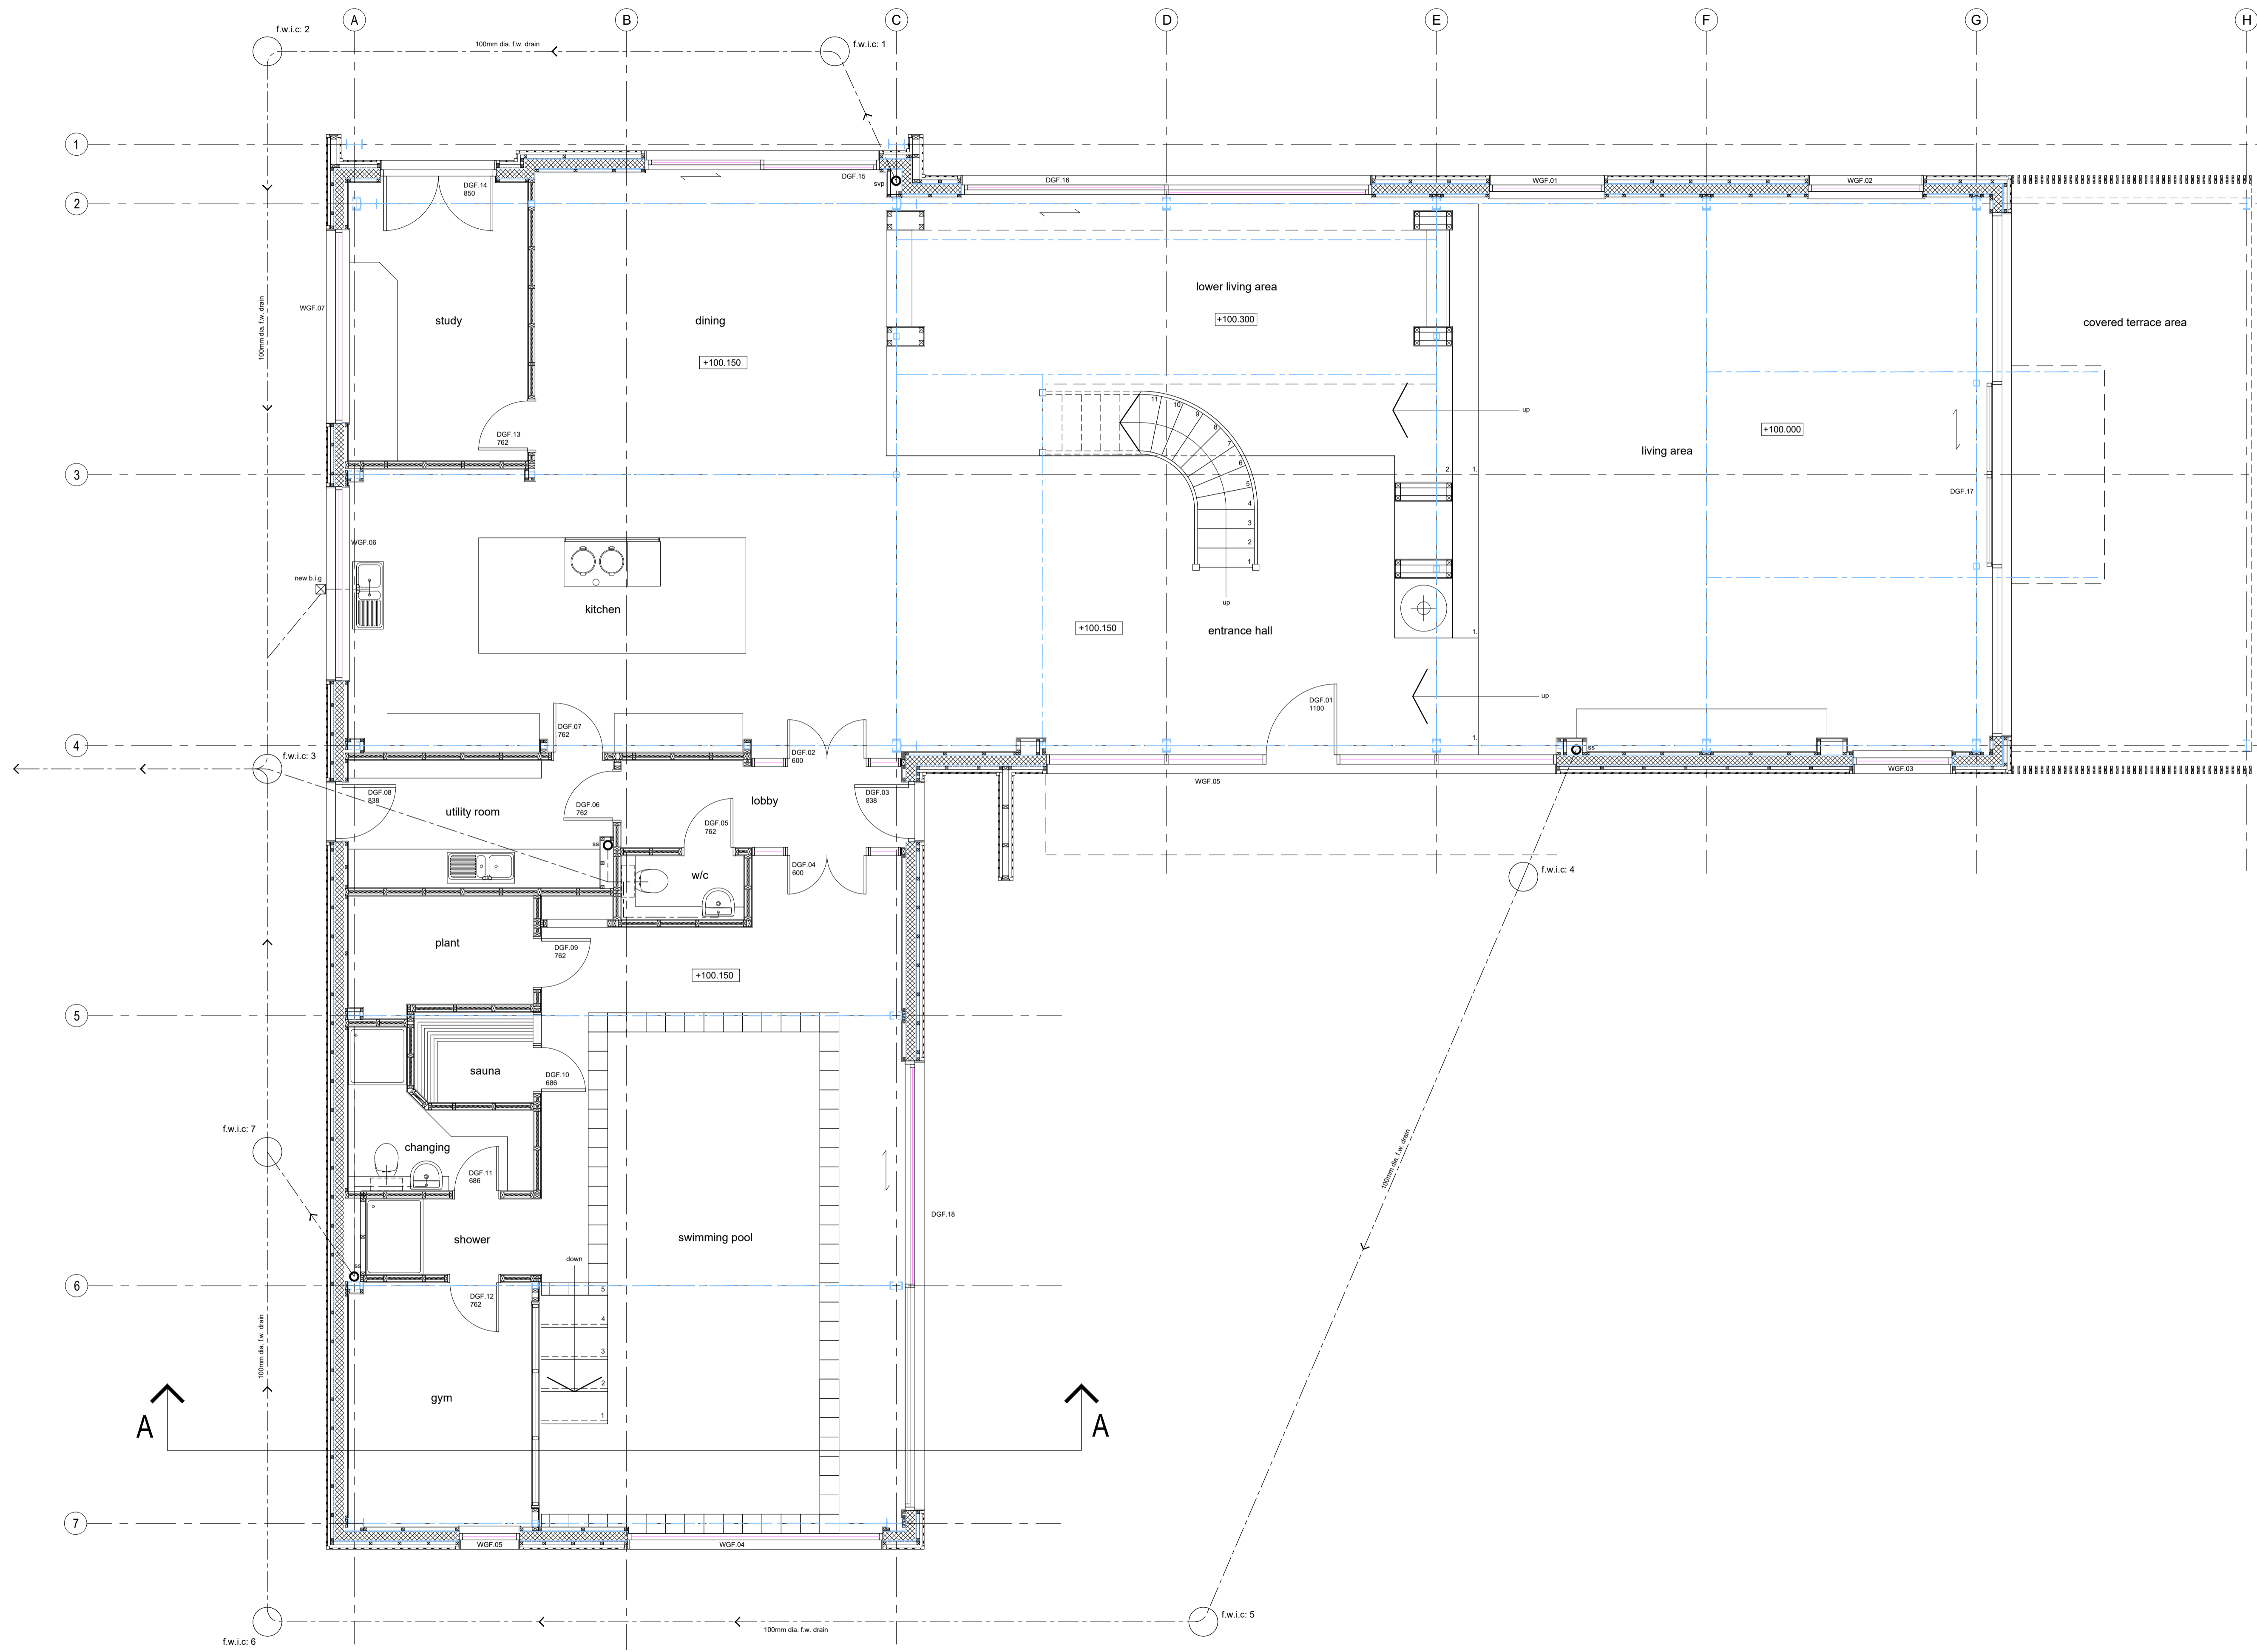

Proposed ground floor plan

REVISION	DATE

PROJECT:  
Proposed barn conversion  
Brooklands, Church Street, Bodicote

CLIENT:  
Mr & Mrs Bratt

DRAWING:  
Proposed ground floor plan

DRAWING NUMBER:  
**3528/25**

SCALE: 1:50 @ A11  
DATE: Jan 18

DRAWN: YK  
CHECKED: LVA



Bricknells Barn  
32 Lime Avenue  
Eydon  
Northamptonshire NN11 3PG  
t: (01327) 262585 f: (01327) 262353  
enquiries@rogercoy.co.uk  
Roger Coy Partnership Ltd Reg No. 8569981