
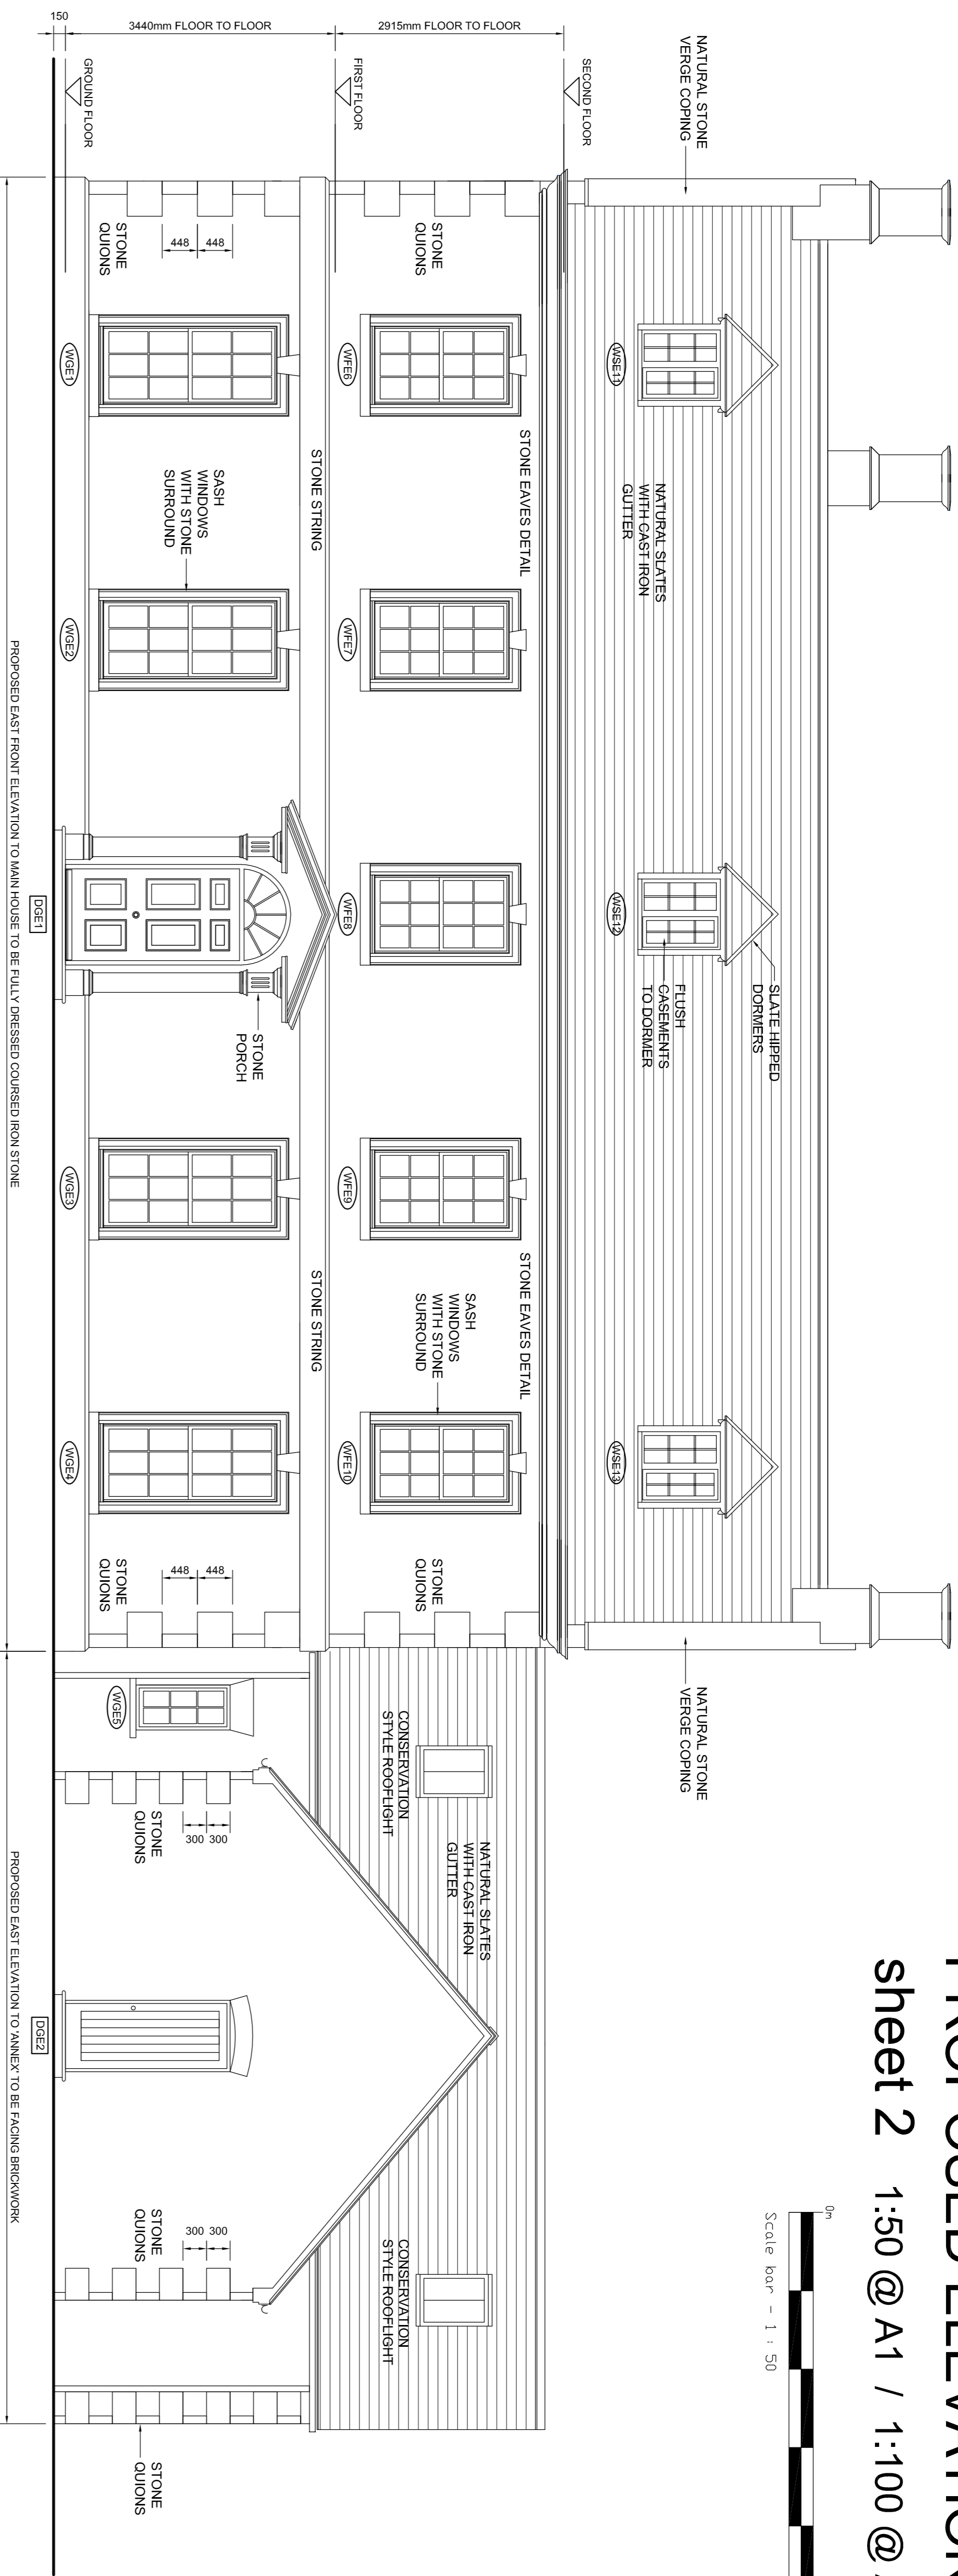



NOTES:

# PROPOSED ELEVATIONS

## sheet 2 1:50 @ A1 / 1:100 @ A3

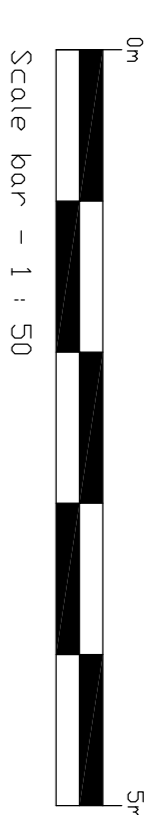

PROPOSED EAST (FRONT) ELEVATION 1:50

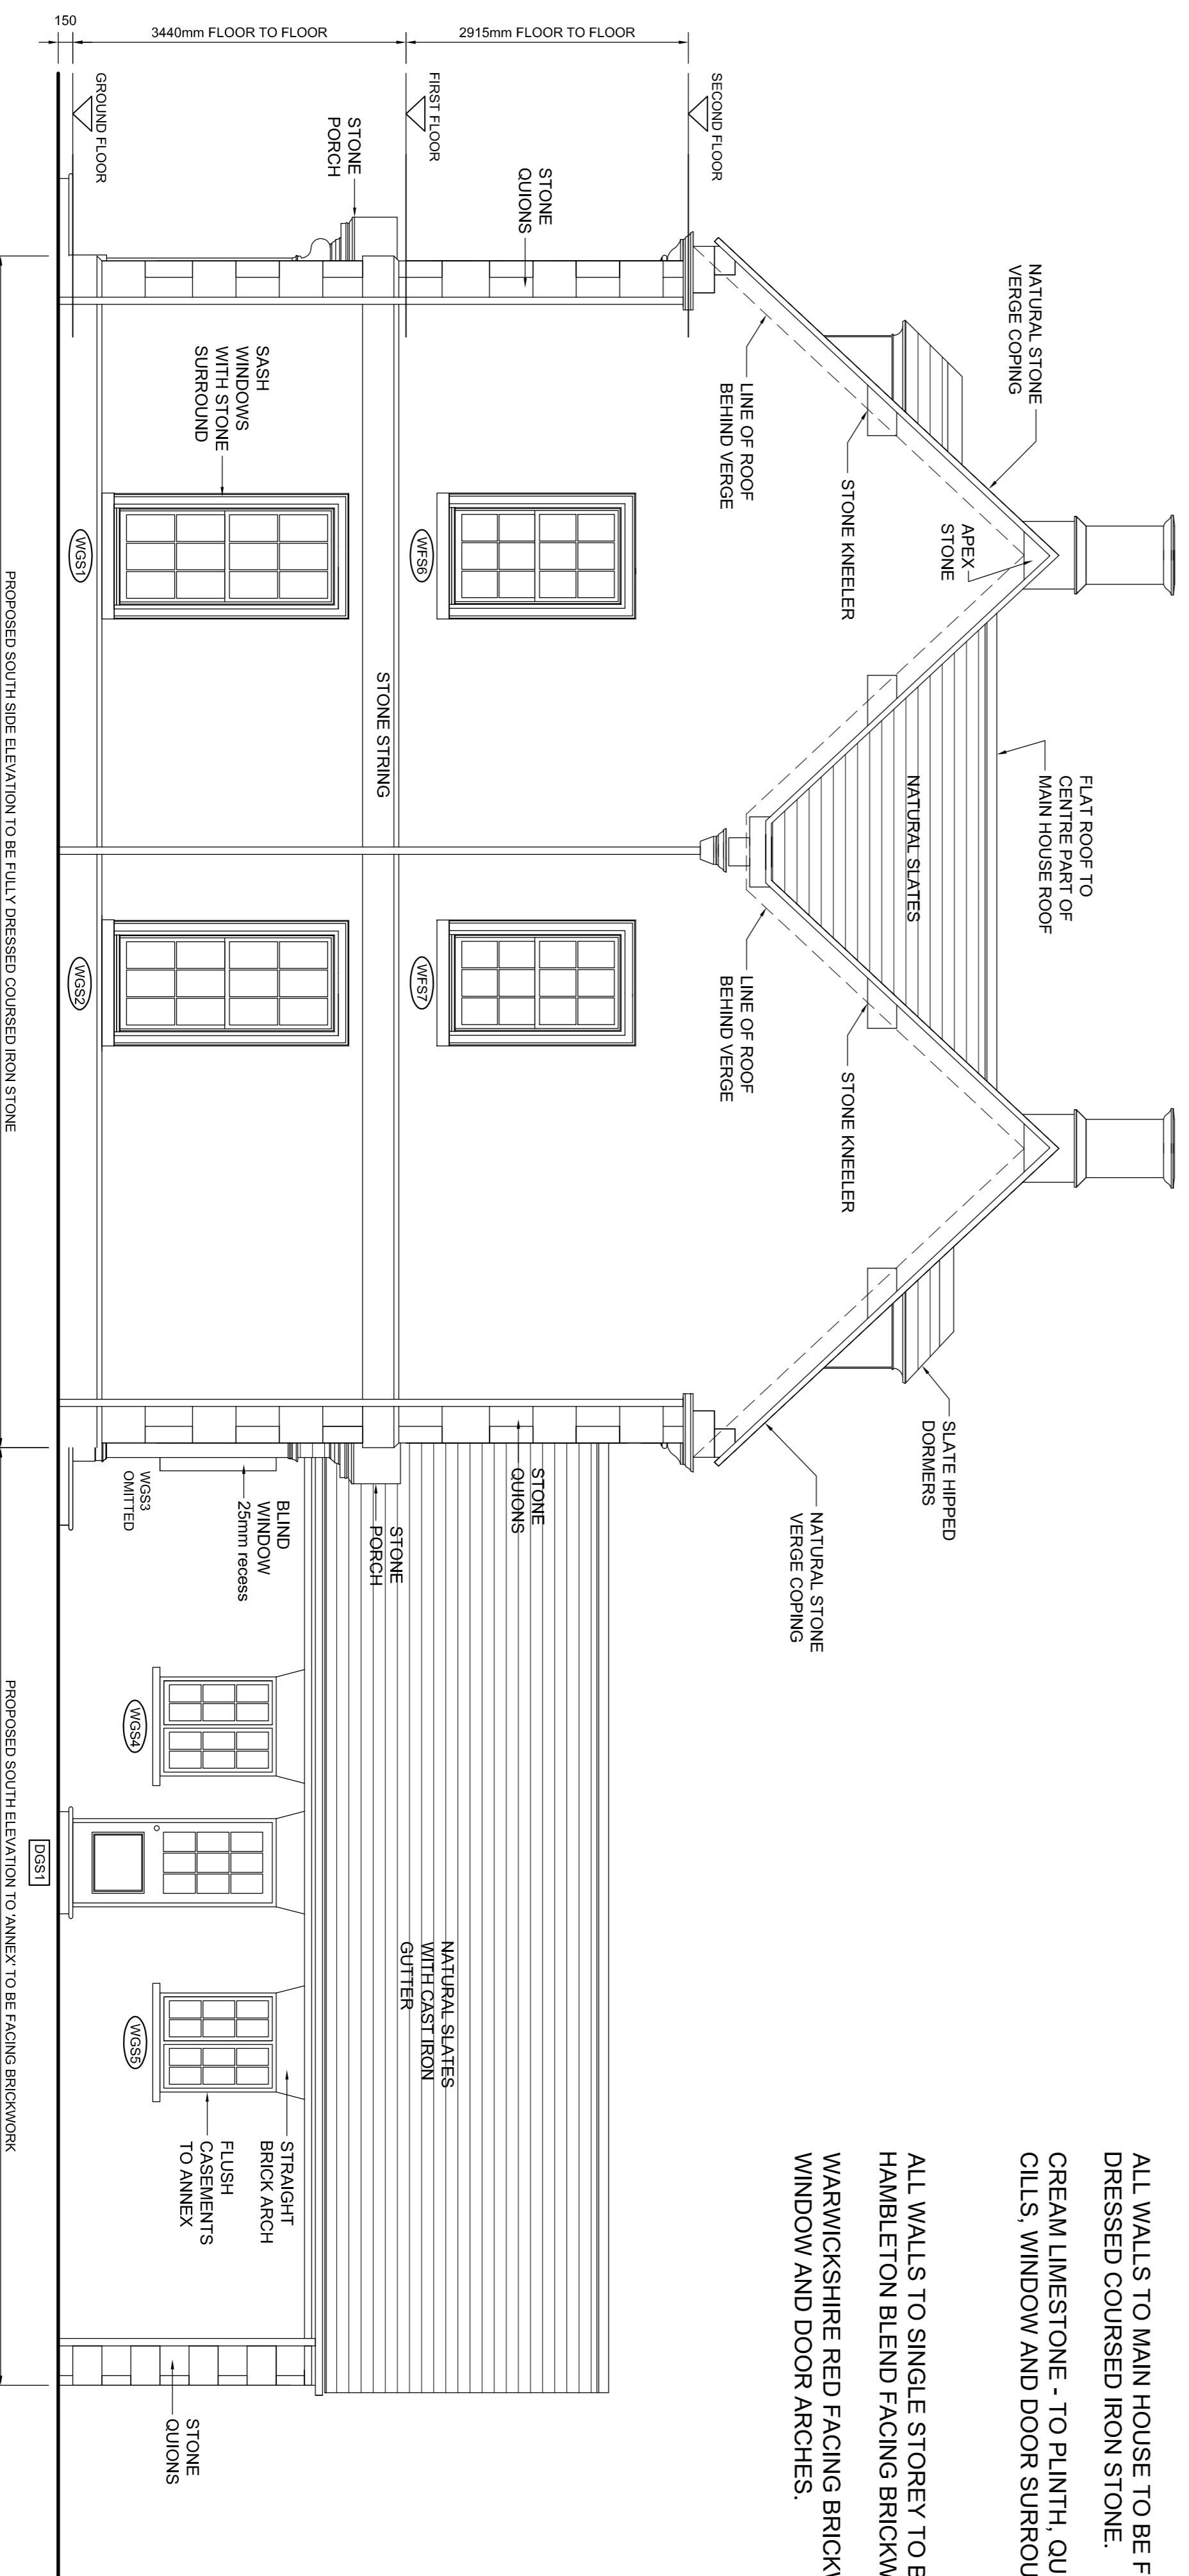

PROPOSED SOUTH (SIDE) ELEVATION 1:50

ALL WALLS TO MAIN HOUSE TO BE FULLY DRESSED COURSED IRON STONE.  
CREAM LIMESTONE - TO PLINTH, QUIONS, STRING, EAVES, CILLS, WINDOW AND DOOR SURROUNDS, PORCHES, CHIMNEYS.  
WARWICKSHIRE RED FACING BRICKWORK TO WINDOW AND DOOR ARCHES.

REV	DATE	BY	DESCRIPTION	CHK	APP
B	13.9.18	TB	STRING WIDTH REDUCED, QUIONS WIDER ON ENDS		
A	10.9.18	TB	MATERIAL NOTES ADDED, FEATURE DETAILING HATCHED		

PROPOSED SOUTH (SIDE) ELEVATION TO ANNEX TO BE FACING BRICKWORK

PROPOSED SOUTH ELEVATION TO ANNEX TO BE FACING BRICKWORK

PROPOSED SOUTH ELEVATION TO MAIN HOUSE TO BE FULLY DRESSED COURSED IRON STONE

PROPOSED EAST ELEVATION TO ANNEX TO BE FACING BRICKWORK

PROPOSED EAST (FRONT) ELEVATION TO MAIN HOUSE TO BE FULLY DRESSED COURSED IRON STONE

PROPOSED SOUTH (SIDE) ELEVATION TO MAIN HOUSE TO BE FULLY DRESSED COURSED IRON STONE

**WELLAN Ltd**  
Wellan House,  
Aylsmore, Shipston-on-Stour,  
Warwickshire,  
CV36 5EJ  
Tel: 01608 685753  
Email: mail@wellan.co.uk  
Website: www.wellan.co.uk

**MR H JERVIS**

PROJECT: MUDDLE BARN FARM  
SIBFORD GOWER, OX15 5RY  
TITLE: MAIN DWELLING HOUSE  
PROPOSED ELEVATIONS sheet 1

SCALE	DRAWN	CHECKED	APPROVED	SHEET
1:50 @ A1	10 JULY 18	TB / TB		A1

18-109

FORMING No. 05