



EXISTING SOUTH EAST ELEVATION

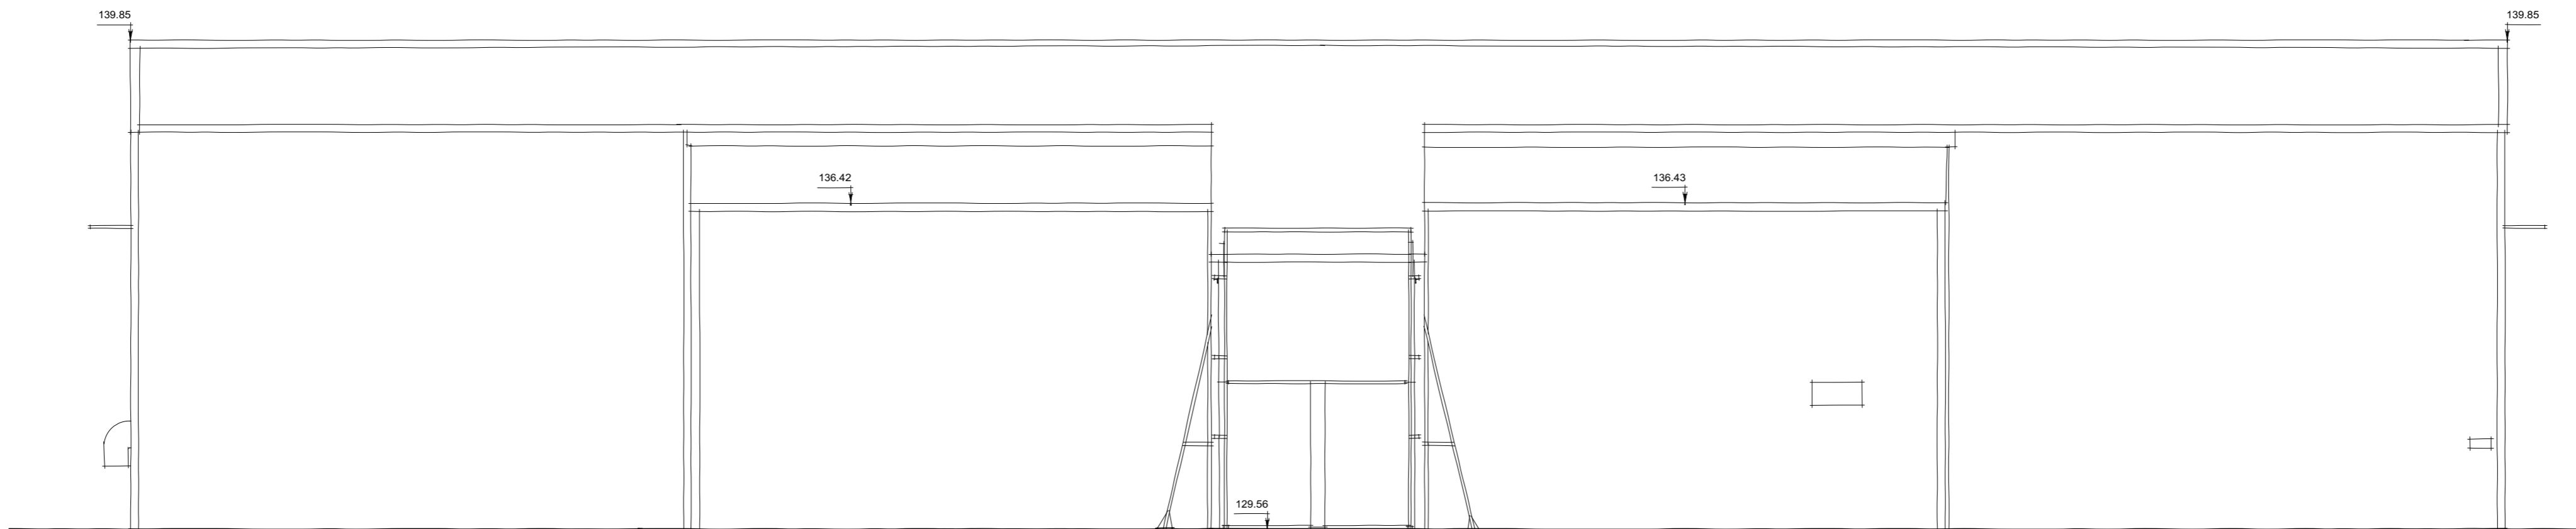

EXISTING NORTH WEST ELEVATION

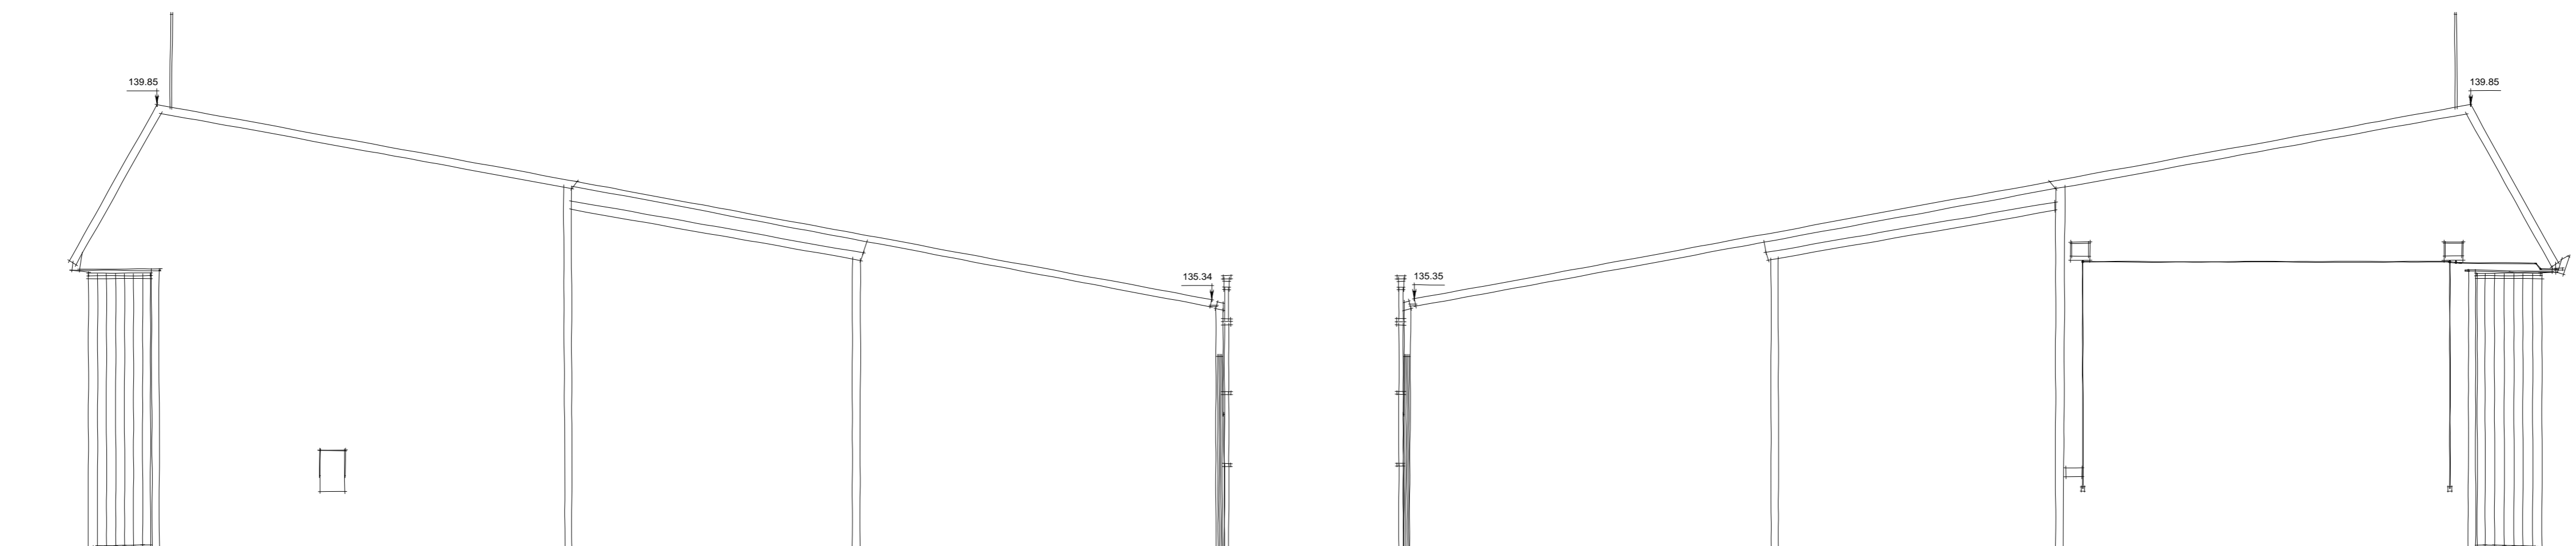

EXISTING NORTH EAST ELEVATION

EXISTING SOUTH WEST ELEVATION

SCALE 1:100  
0M 5M

RAF UPPER HEYFORD - BUILDING 335: INSTALLATION OF ROLLER SHUTTER DOOR



Pegasus Design is a trading name of Pegasus Design Limited, a company registered in England and Wales, number 08551567. Registered office: Pegasus Design Limited, 100, The Quadrant, Bournemouth, Dorset, BH1 1AA. 