




PROPOSED SOUTH EAST ELEVATION

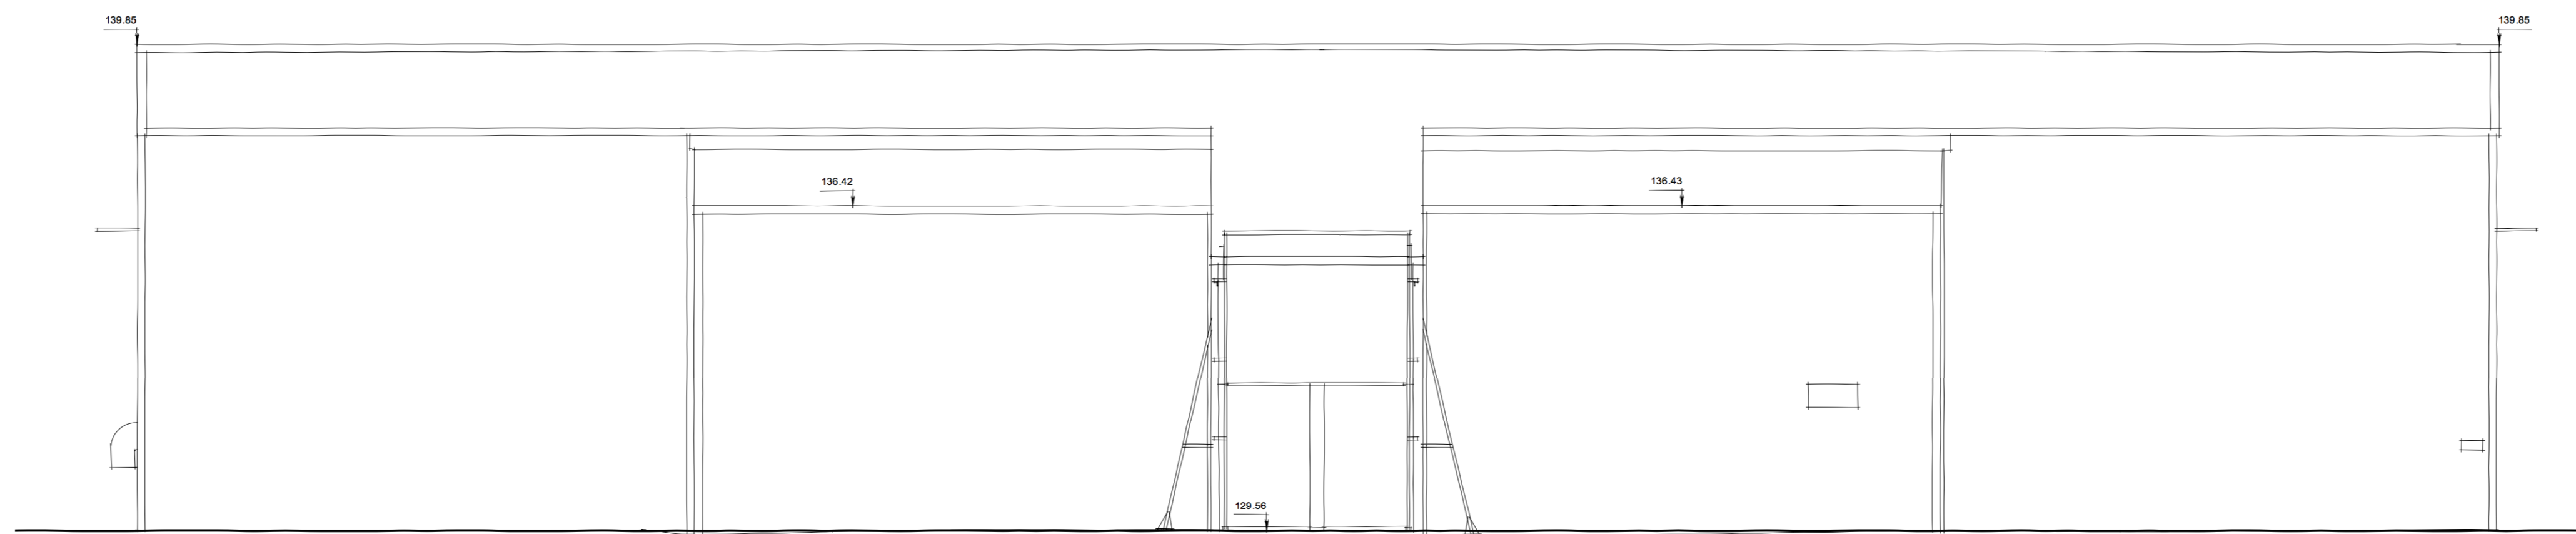

PROPOSED NORTH WEST ELEVATION

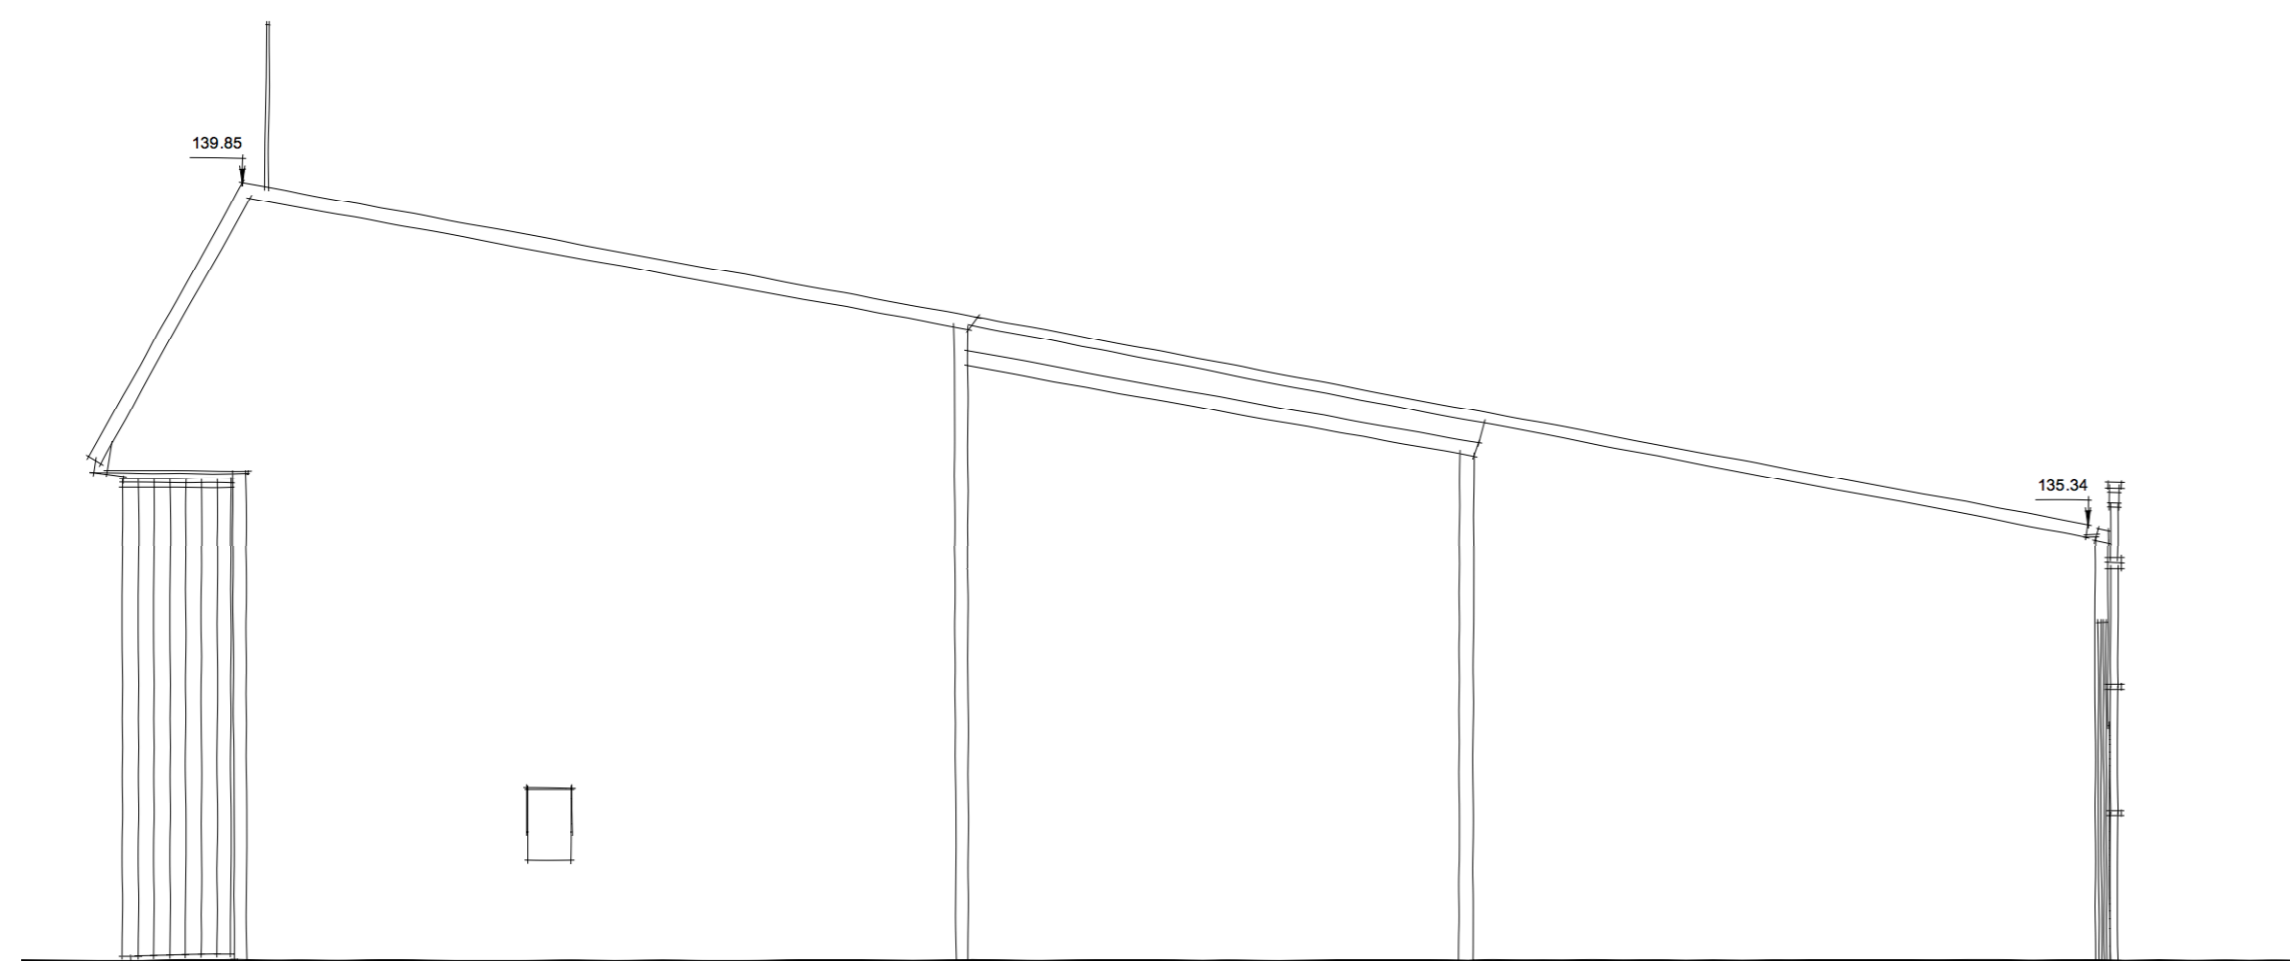

PROPOSED NORTH EAST ELEVATION

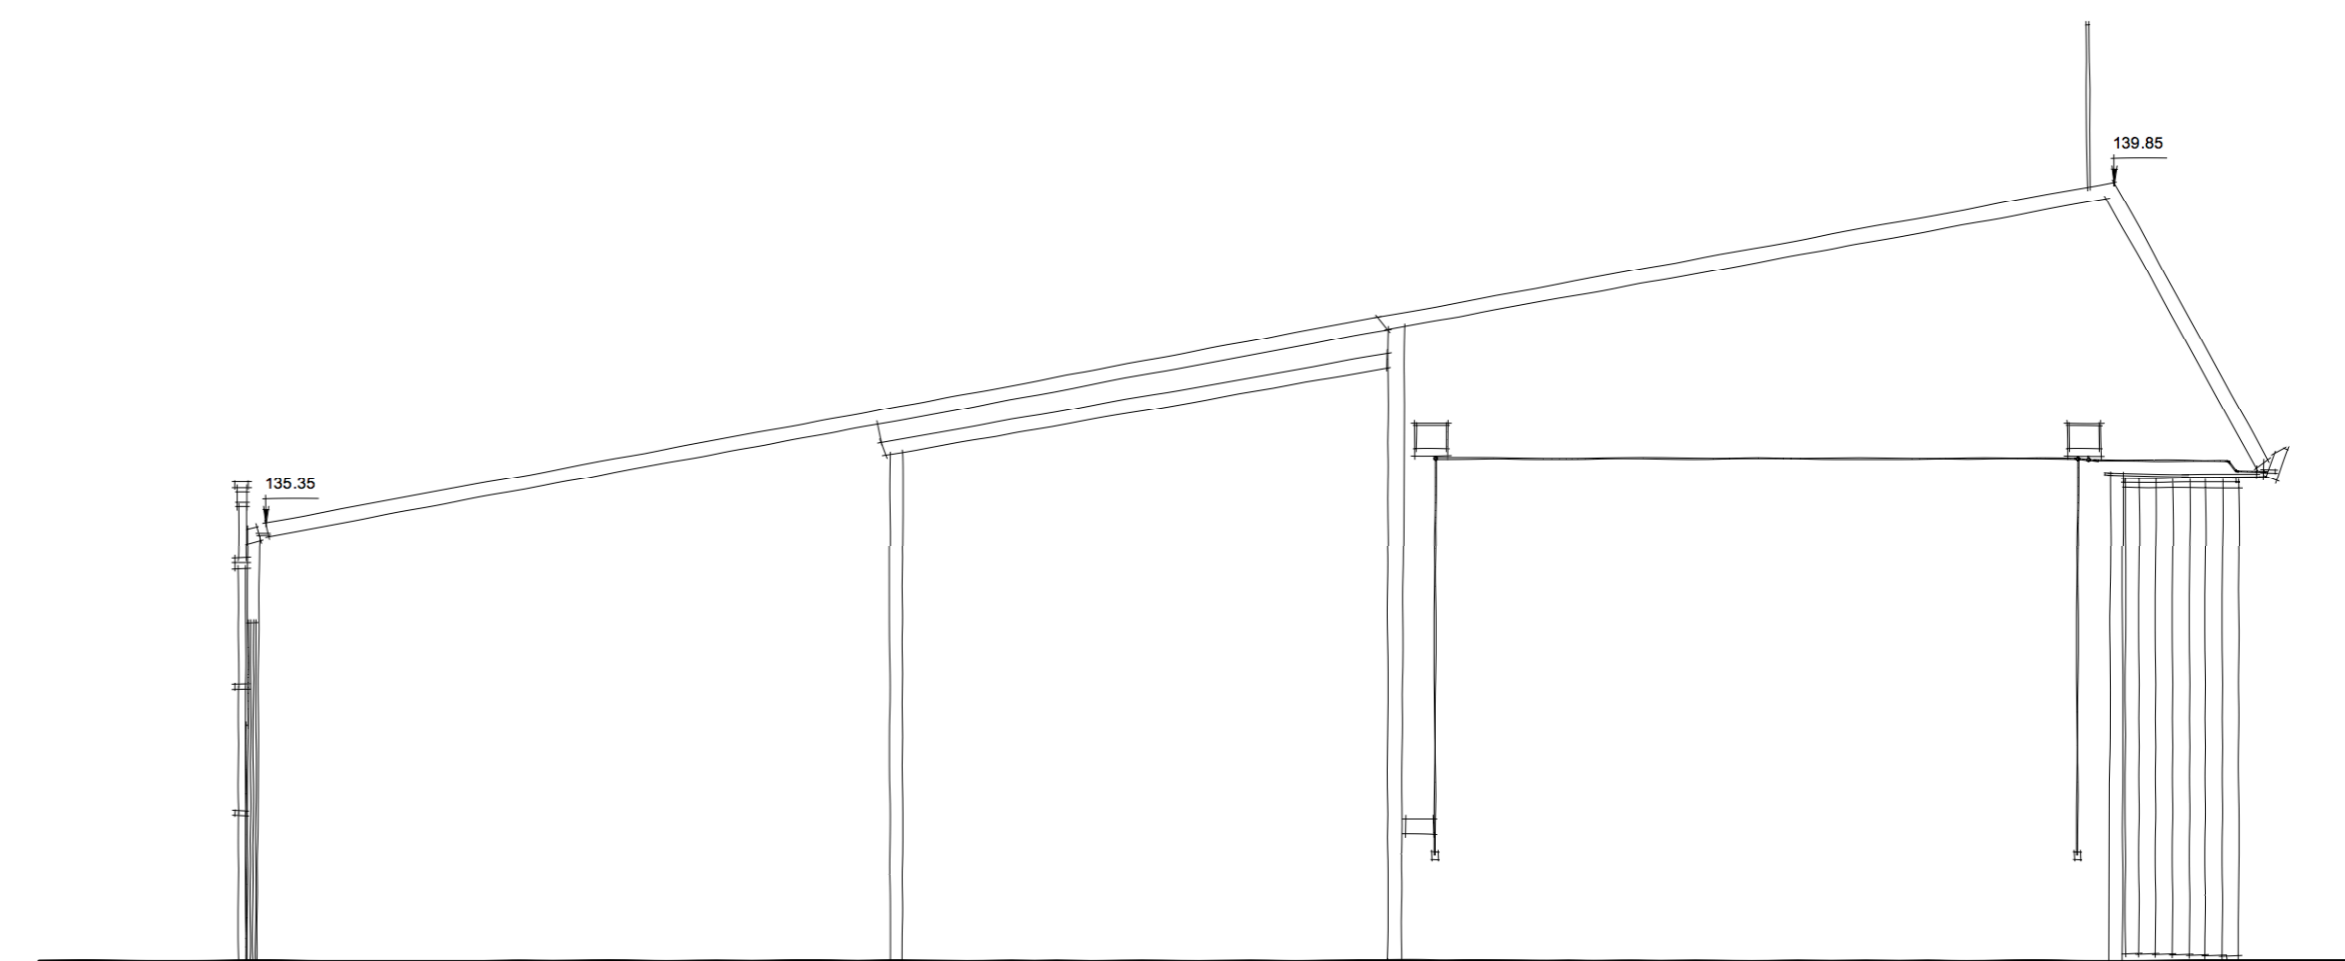

PROPOSED SOUTH WEST ELEVATION

SCALE 1:100
0M 5M

RAF UPPER HEYFORD - BUILDING 335: INSTALLATION OF ROLLER SHUTTER DOOR



Pegasus Design is a registered company in the United Kingdom. Registered office: Pegasus Design, 100, The Quadrant, Bournemouth, Dorset, BH1 1AB. Registered in England No. 06554842. VAT No. 258 084 377. www.pegasuspg.co.uk