

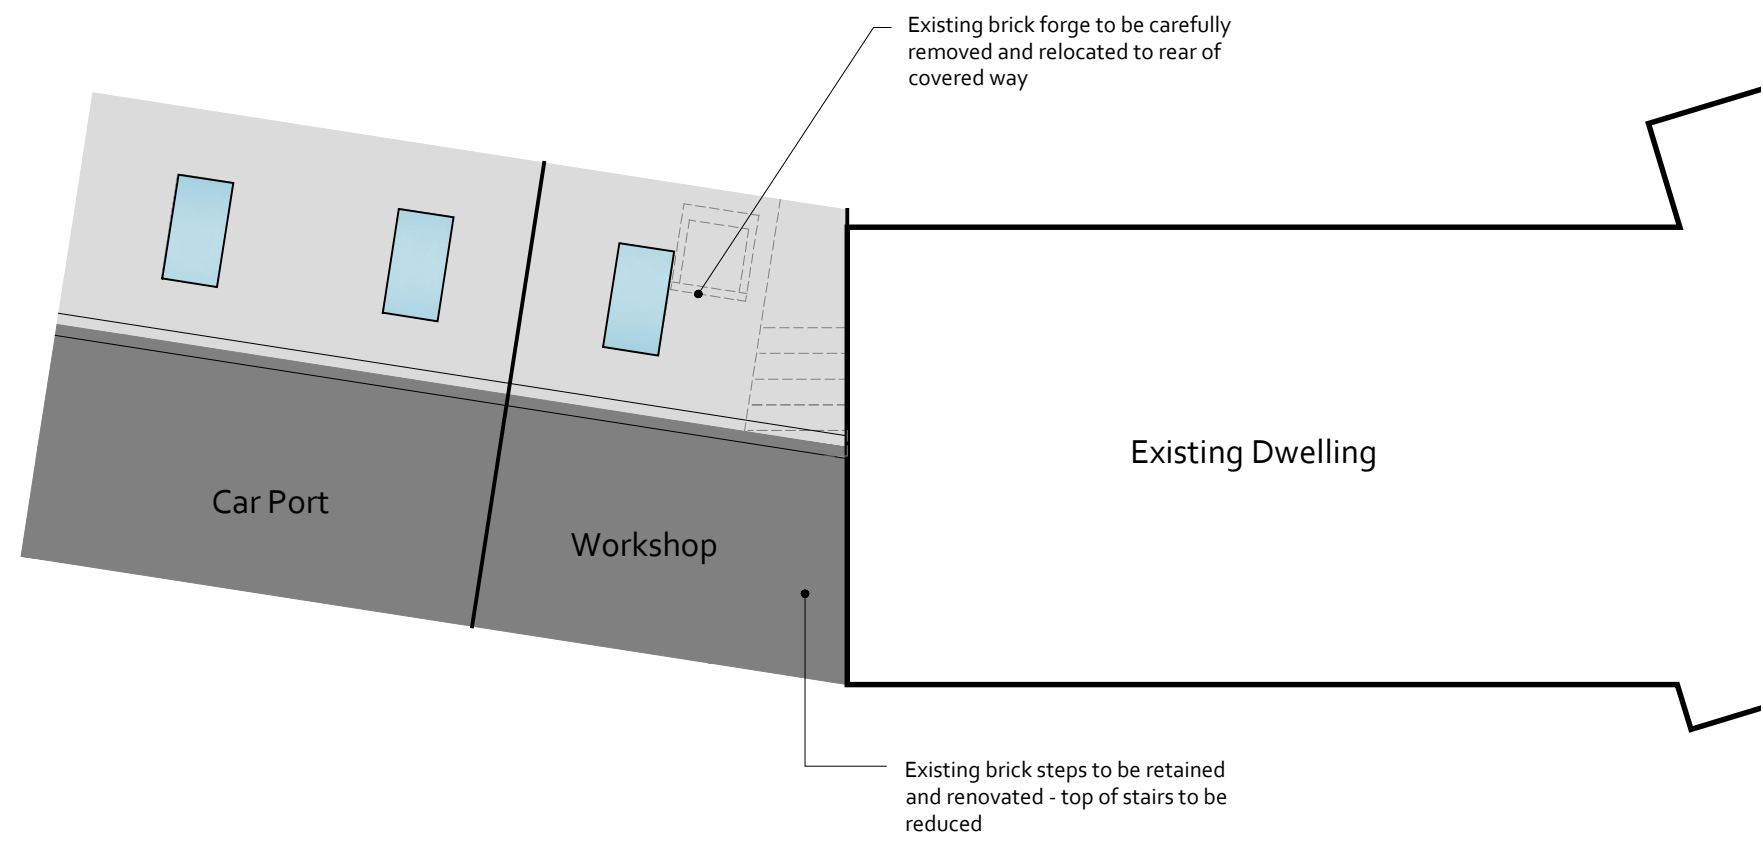


do not scale

< Existing ground level to be graded back towards rear garden >

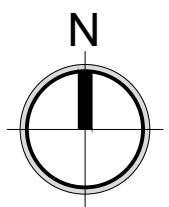

Proposed Roof Plan Scale 1:100

 

Rev C: 26.04.18 Cutout to roof removed
 Rev A 05.02.18 Outbuilding design altered