

Bicester Heritage


Project
Bicester Airfield
Building 113

PROPOSED PLAN & ELEVATION

Title
Proposed Floor Plan & Elevation

Drawing No: 12068 /GA(113)200 A ALS
Rev: 02/11/17
Date: 02/11/17
Scale: 1:100 @A0

GAUNT FRANCIS Architects
Copyright © 2017 Gaunt Francis Architects
Capital Tower | Graydon Road | Clarendon | CP10 3AG | T: 020 2533 3953 | W: GauntFrancis.co.uk

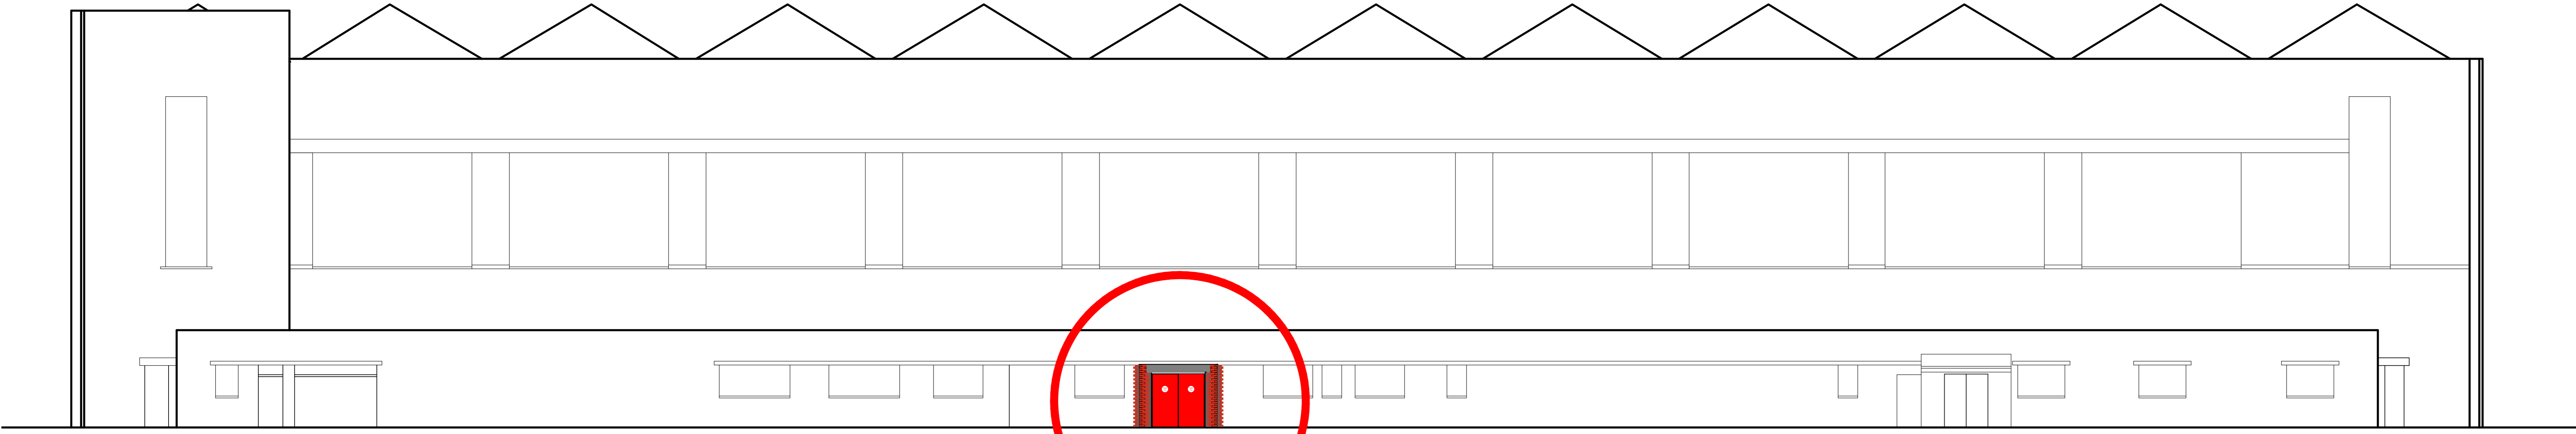

BUILDING 113 - Proposed Floor Plan & Elevation