
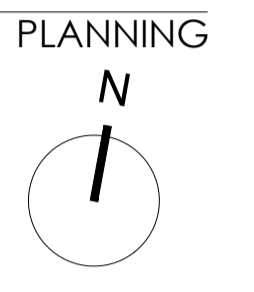


rev	date	initials	revision	checked
T1	01/06/17	LL	TENDER ISSUE	AJ
P1	29/06/17	AJ	PLANNING ISSUE	AJ
P2	15/05/18	AJ	REV PLANNING ISSUE	AJ
P3	16/05/18	AJ	GARAGE DOORS REVISED	AJ

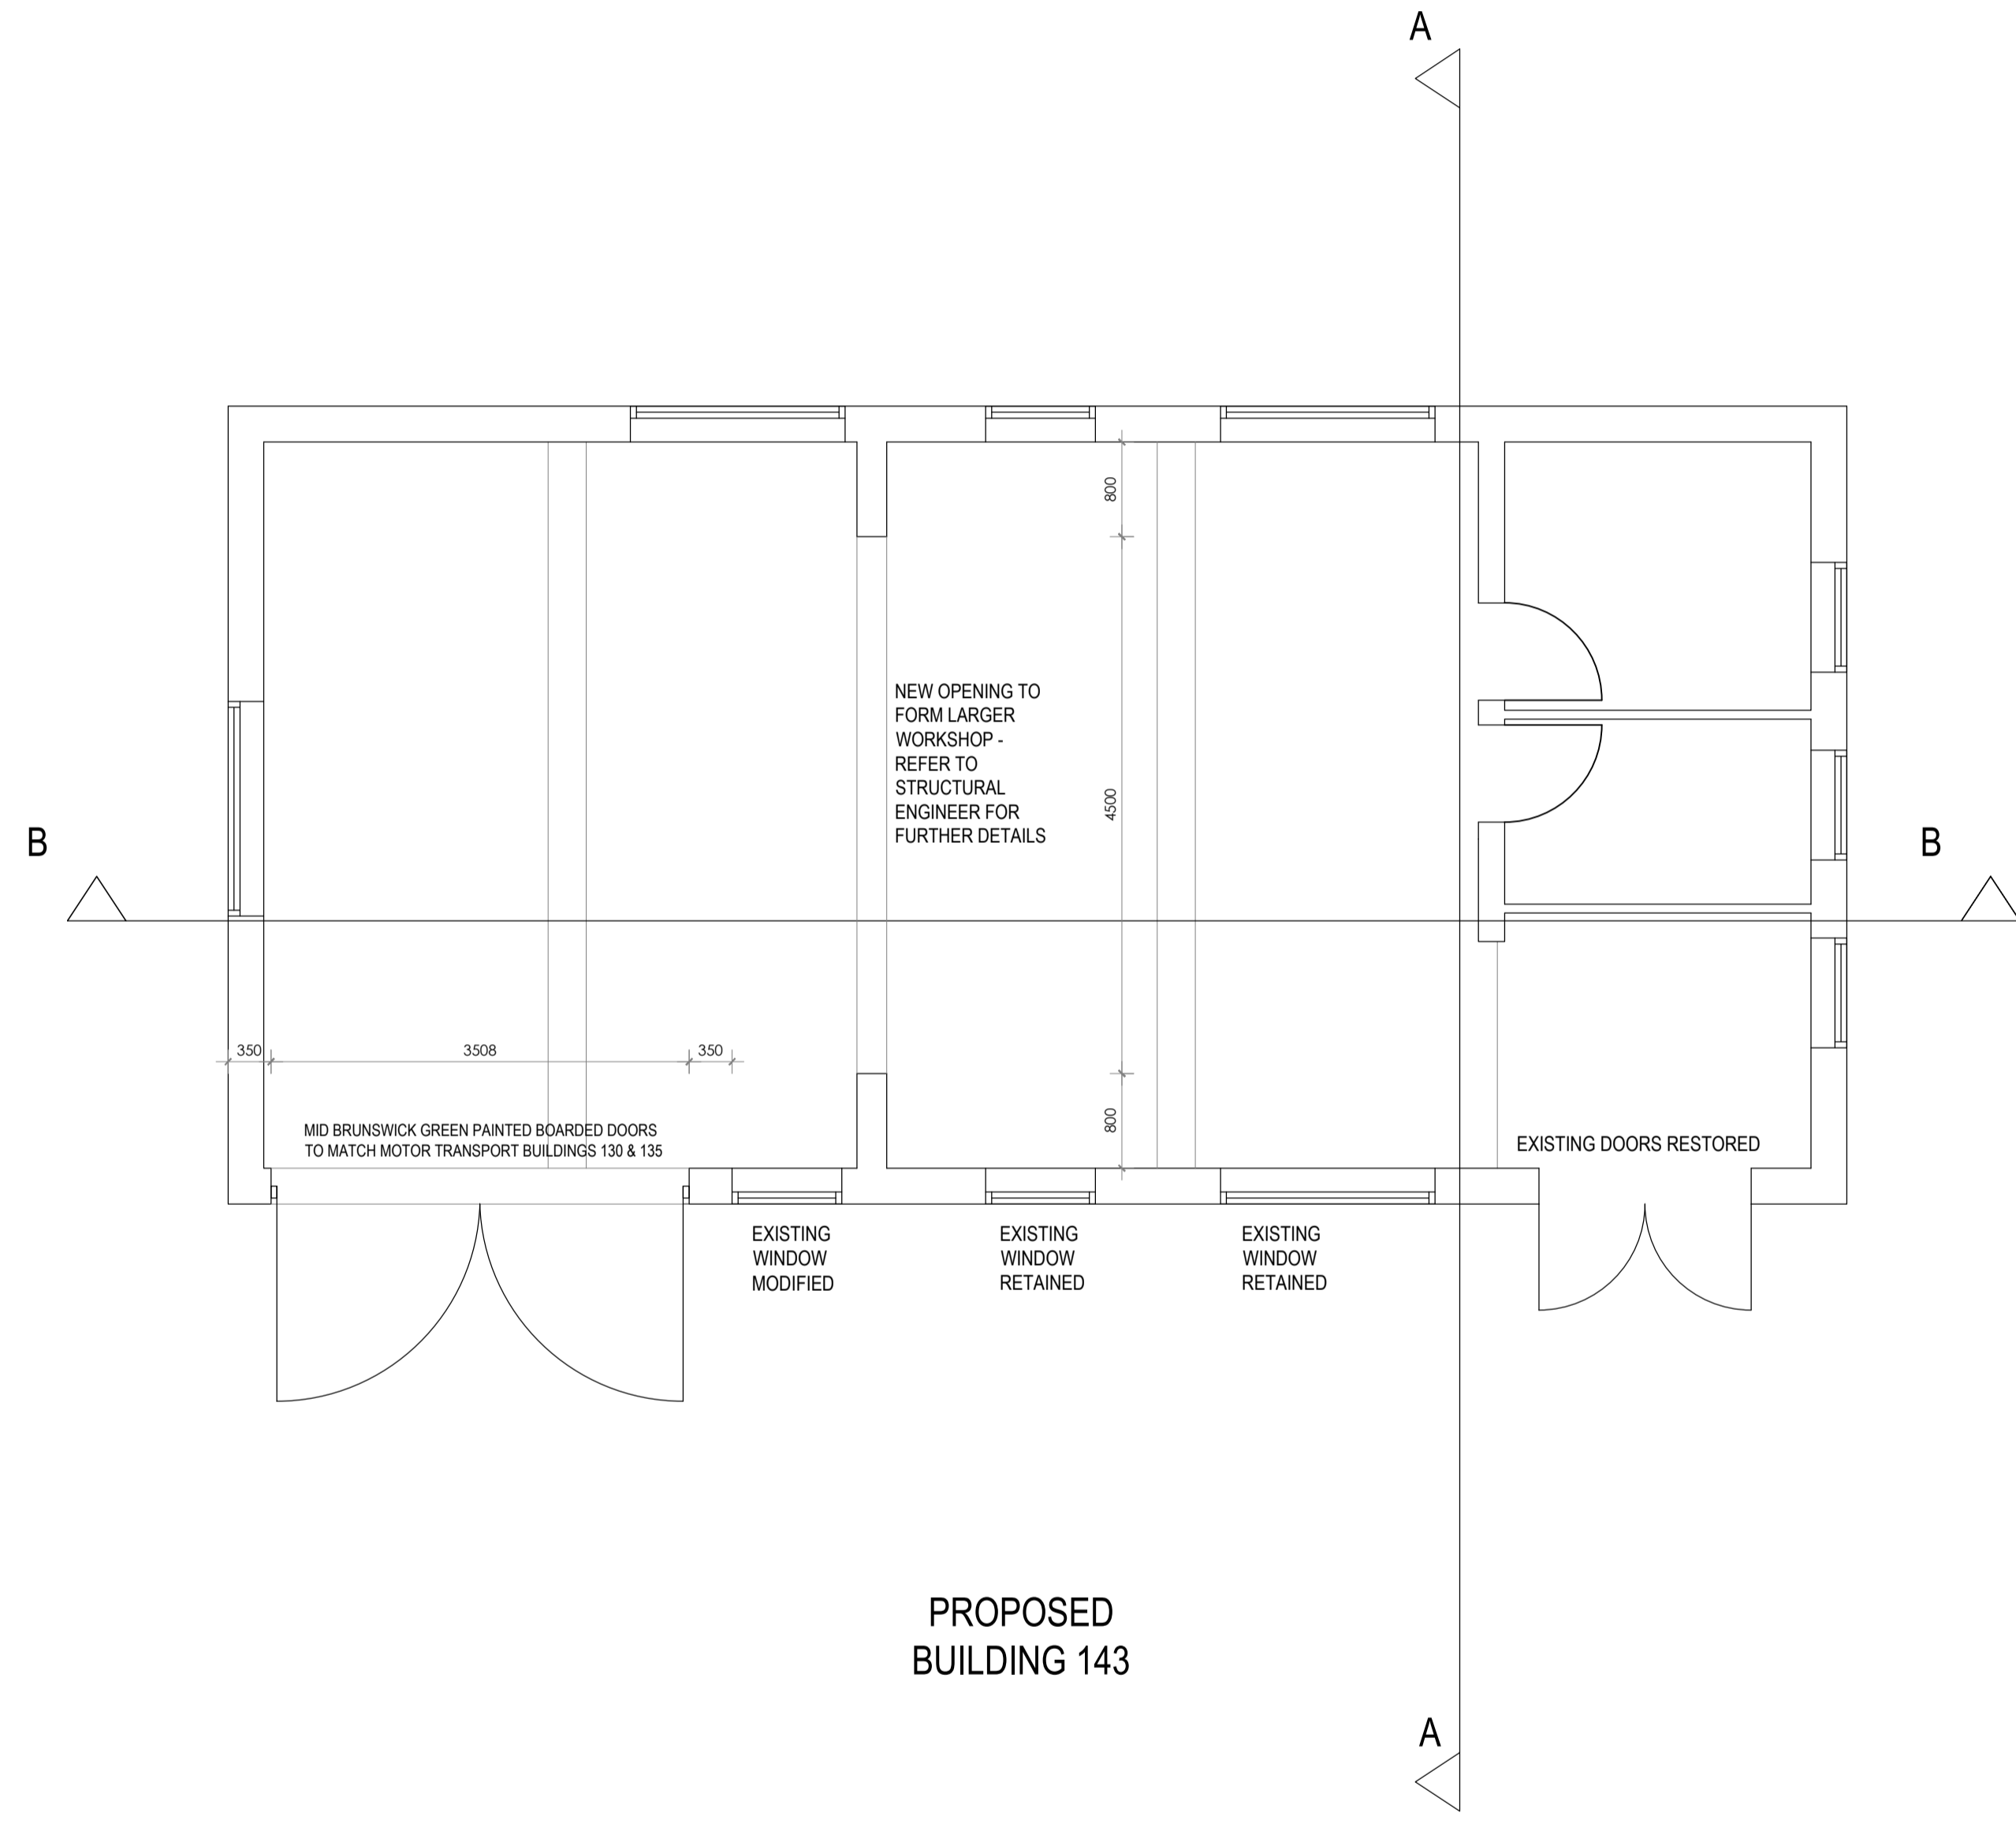

This drawing is copyright. All rights reserved in Chapter IV of the Copyright, Designs and Patents Act 1988 have generally been asserted. All drawings are the property of the architect. No part of this drawing may be reproduced or transmitted in any form or by any means, electronic, mechanical, photocopying, recording, or by any information storage and retrieval system, without the prior written permission of the architect.

Client  
Bicester Heritage

Project  
Bicester Airfield  
Building 143

REVISED PLANNING

Title  
Proposed  
Ground Floor Plan

Drawing No	Rev	Drawn	Date	Scale
12068 /GA(143)101 P3	LL		01/06/17	1:50 @A1

**GAUNT FRANCIS Architects**  
Cardiff & London  
Capital Tower | Greyfriars Road | Cardiff CF10 3AG | T: 029 2023 3993 | W: GauntFrancis.co.uk

# BUILDING 143 - Proposed Ground Floor Plan

1:12068\_Bicester Airfield/BUILDING 143 PLANNING/BLDG 143