




rev	date	initials	revision	checked
T1	01/06/17	LL	TENDER ISSUE	AJ
P1	29/06/17	AJ	PLANNING ISSUE	AJ
P2	15/05/18	AJ	REV PLANNING ISSUE	AJ
P3	16/05/18	AJ	GARAGE DOORS REVISED	AJ

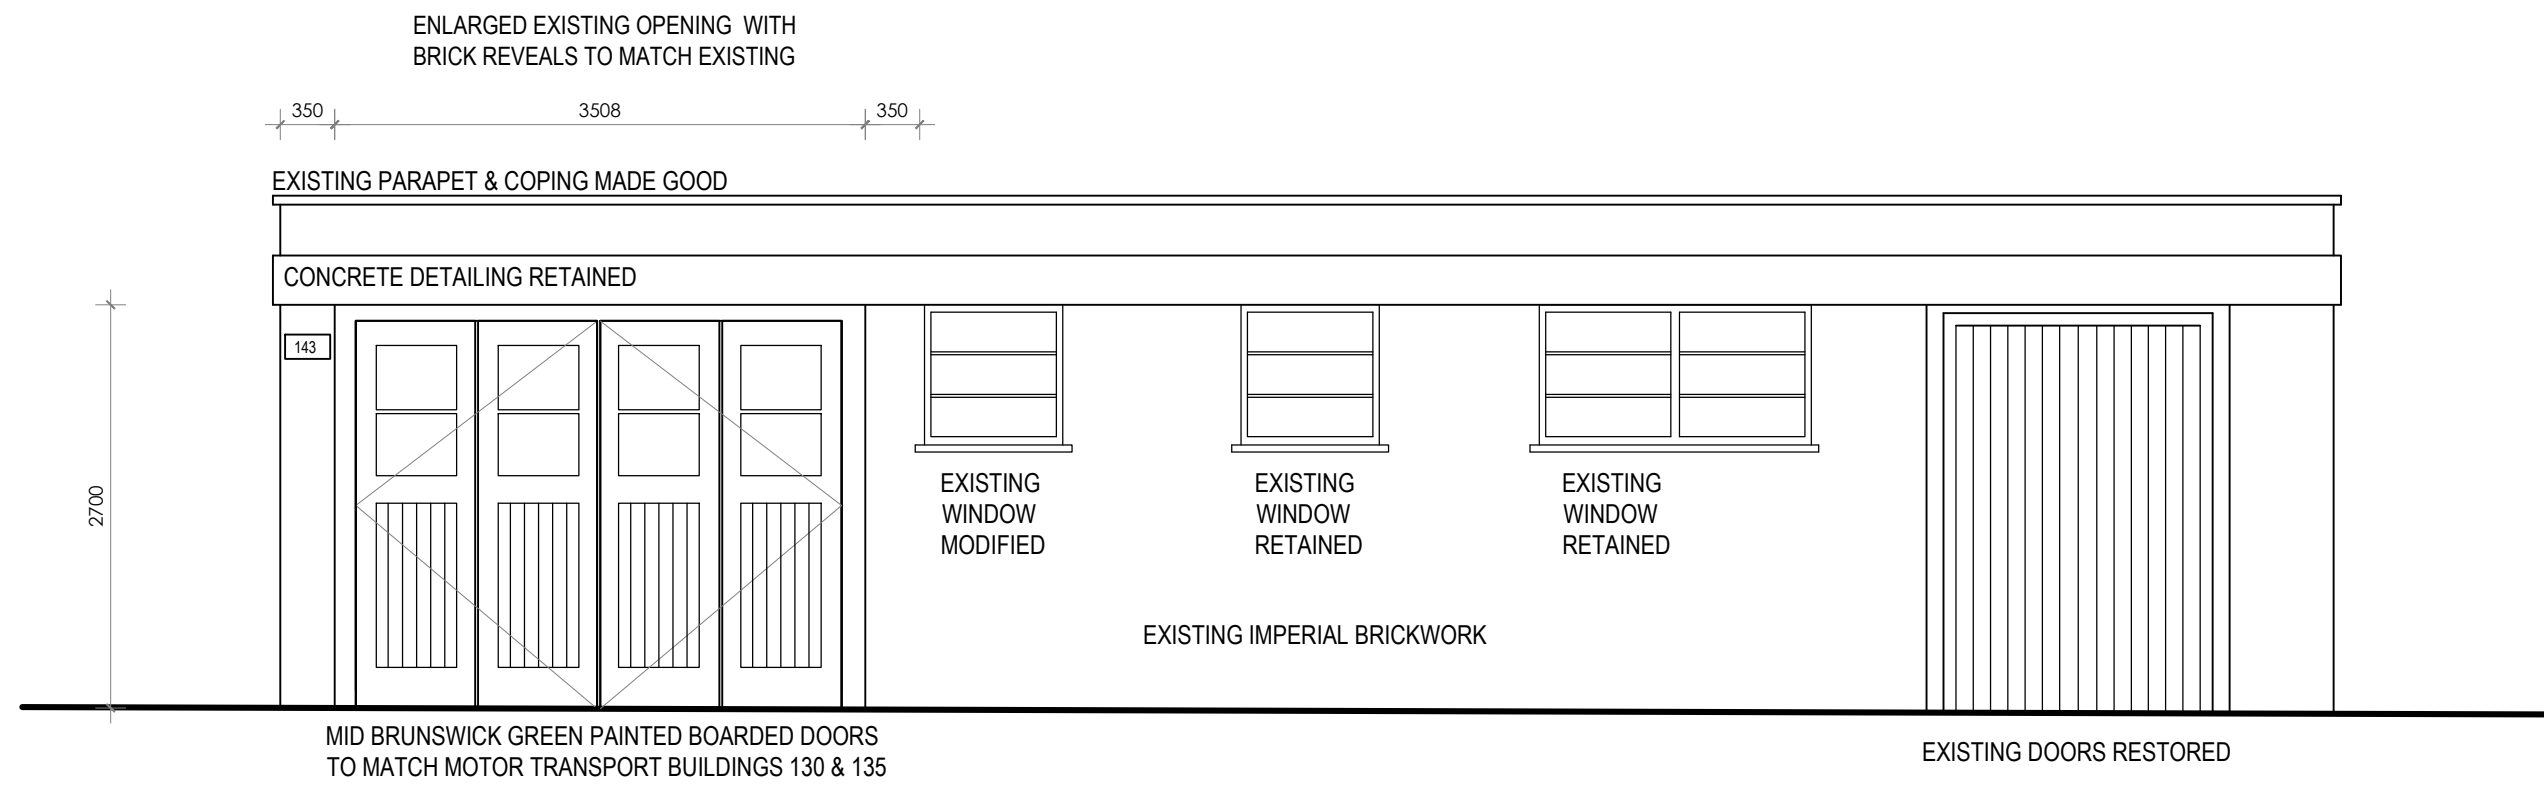


NORTH EAST ELEVATION
BUILDING 143

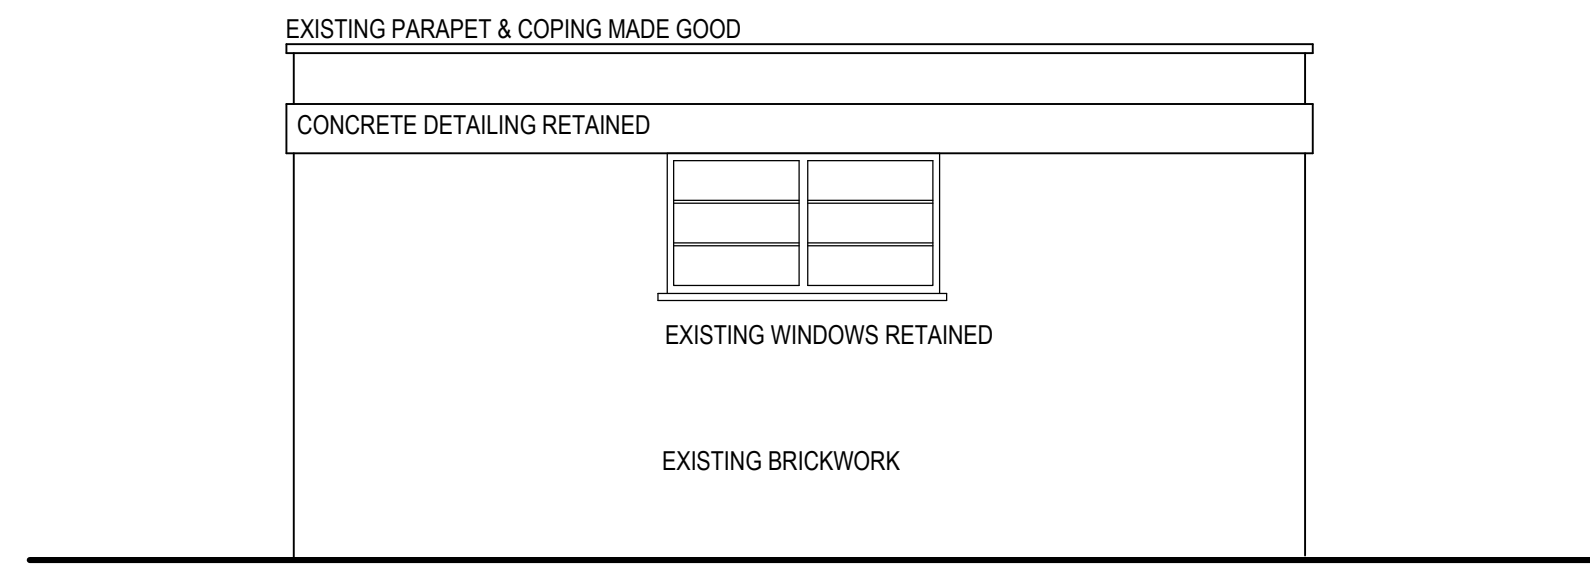


SOUTH EAST ELEVATION
BUILDING 143

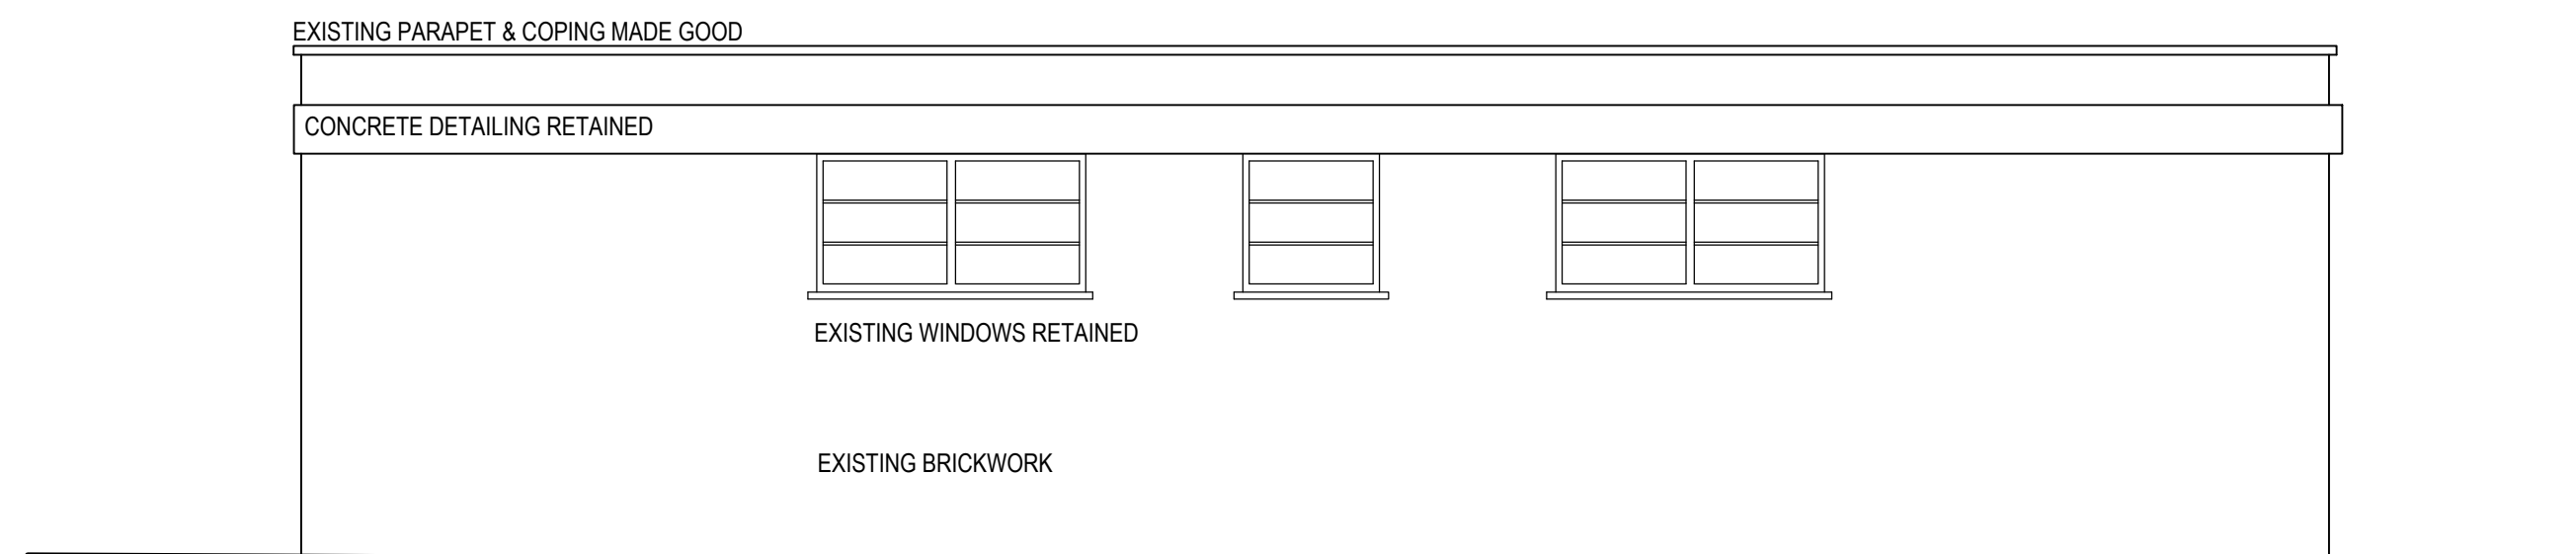

SOUTH WEST ELEVATION
BUILDING 143

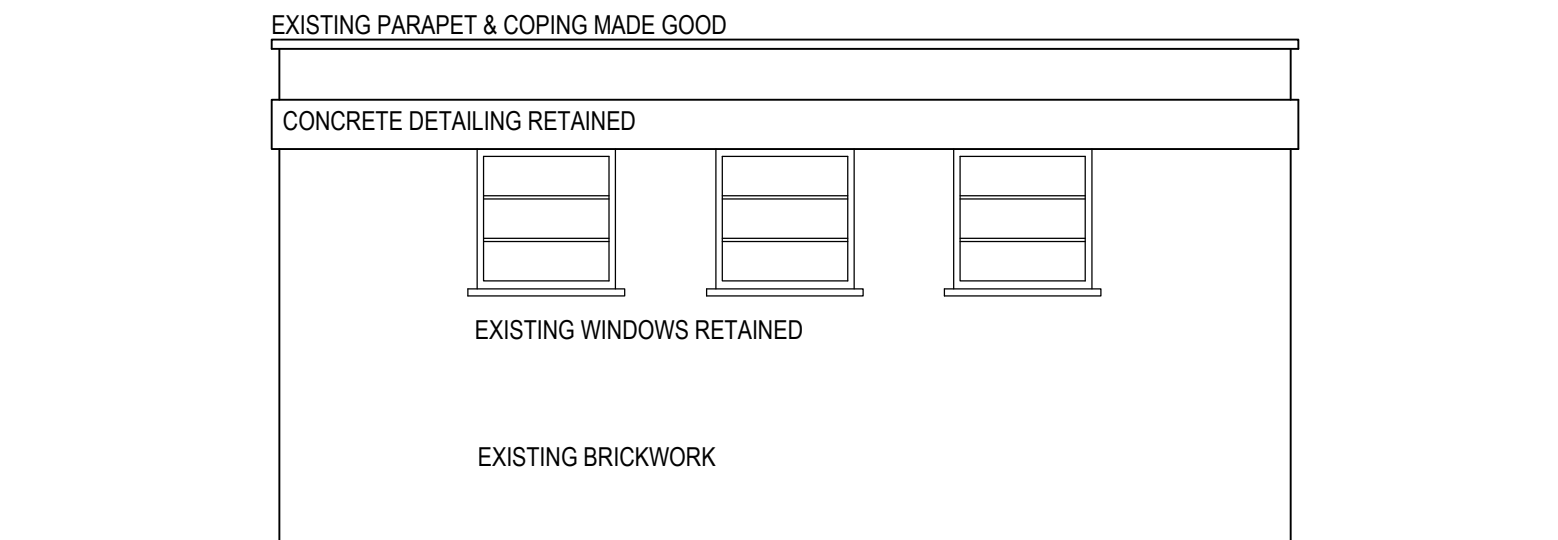

NORTH WEST ELEVATION
BUILDING 143

 

This drawing is copyright. All rights reserved in the Copyright, Designs and Patents Act 1988 have generally been asserted. All drawings are the property of the architect. No responsibility is accepted for any errors or omissions in the drawing or for any loss or damage caused by its use.

Client
Bicester Heritage

Project
Bicester Airfield
Building 143

REVISED PLANNING

Title
Proposed Elevations

Drawing No	Rev	Drawn	Date	Scale
12068 /GA(143)141 P3	LL		28/10/16	1:50 @A1

GAUNT FRANCIS Architects
Cardiff & London
Capital Tower | Greyfriars Road | Cardiff CF10 3AG | T: 029 2023 3993 | W: Gaunfrancis.co.uk

BUILDING 143 - Proposed Elevations

PLANNING

1:12068_Bicester Airfield/BUILDING 143 PLANNING/BDG 143