




NORTH EAST ELEVATION
BUILDING 143

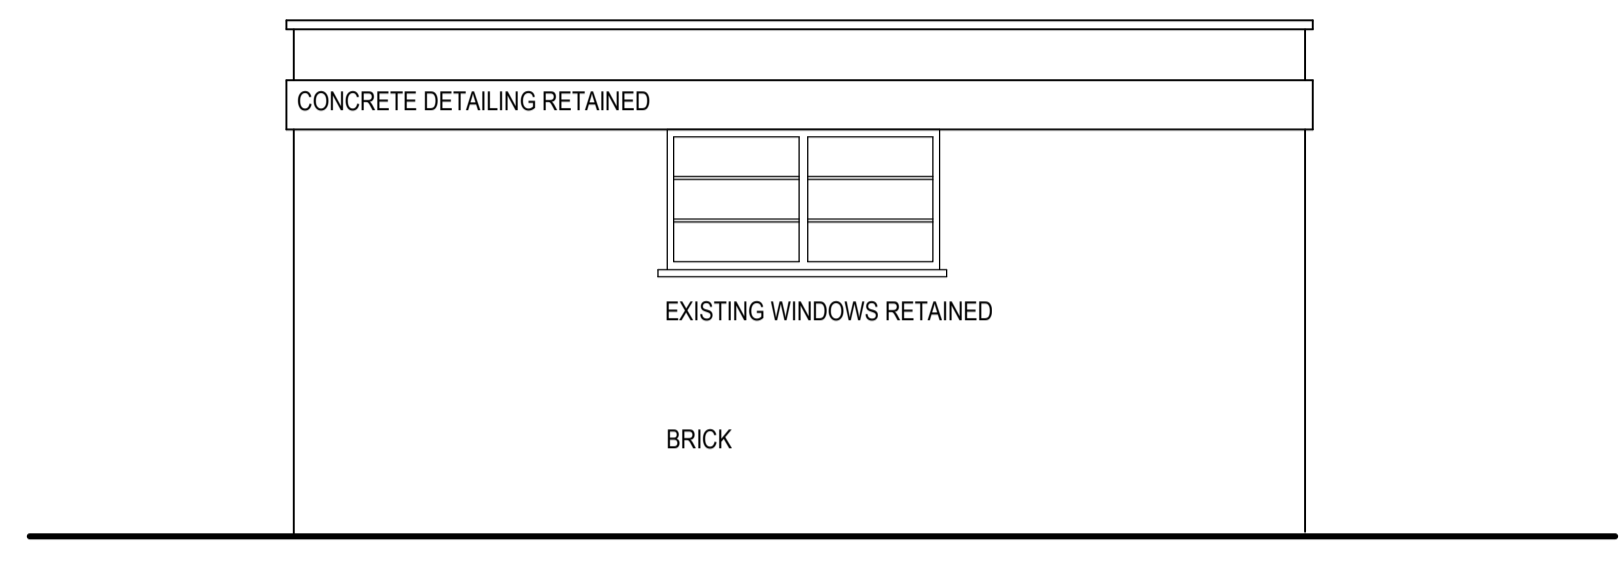


SOUTH EAST ELEVATION
BUILDING 143

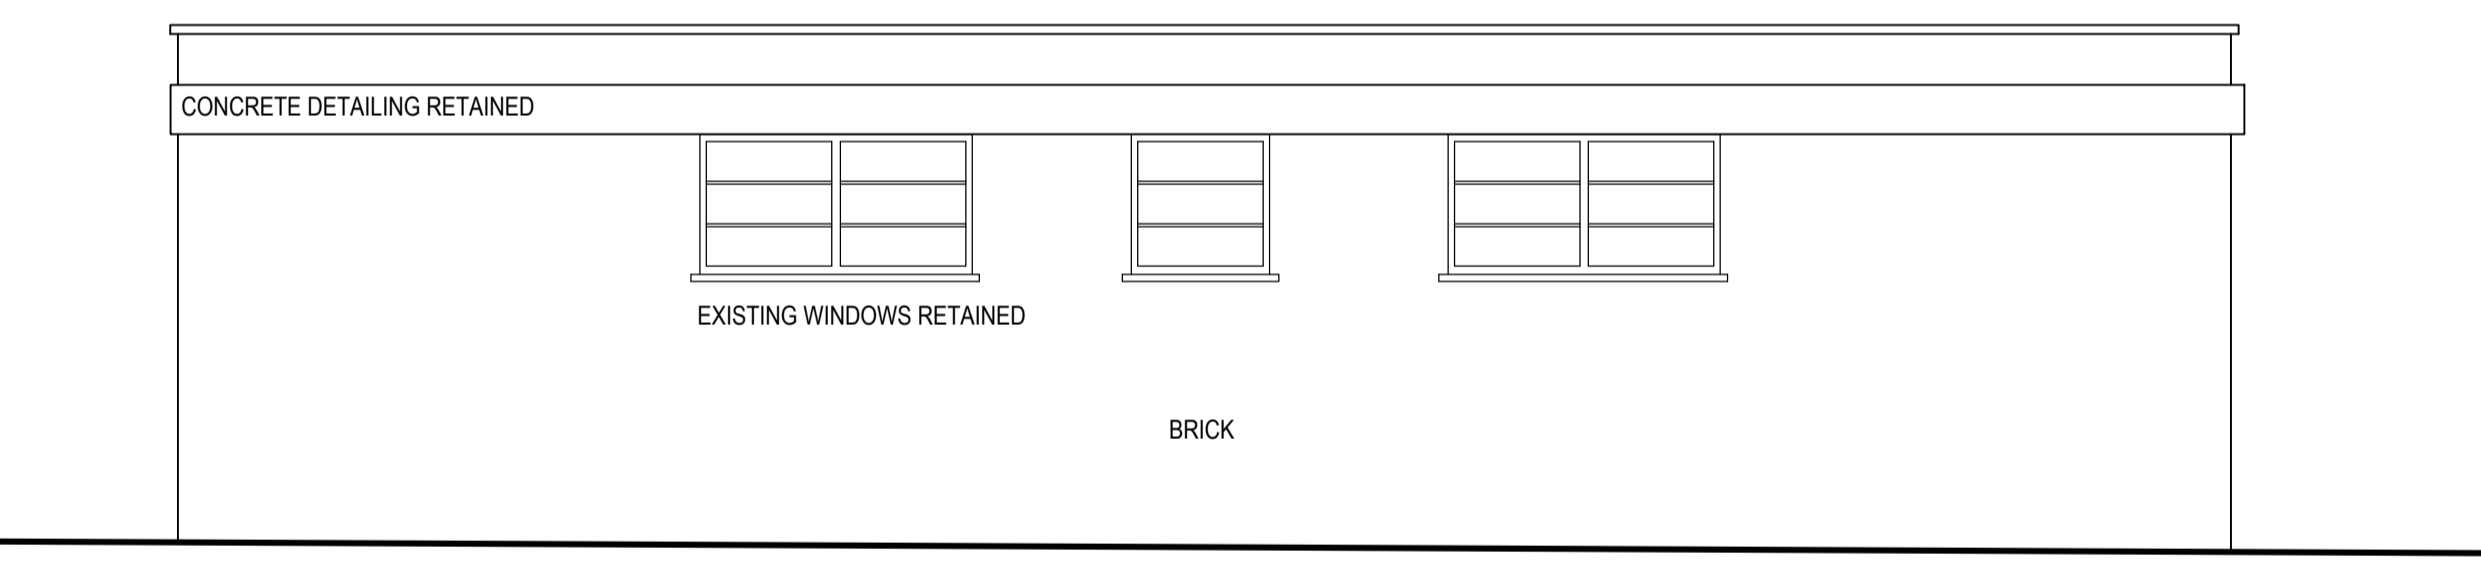

SOUTH WEST ELEVATION
BUILDING 143

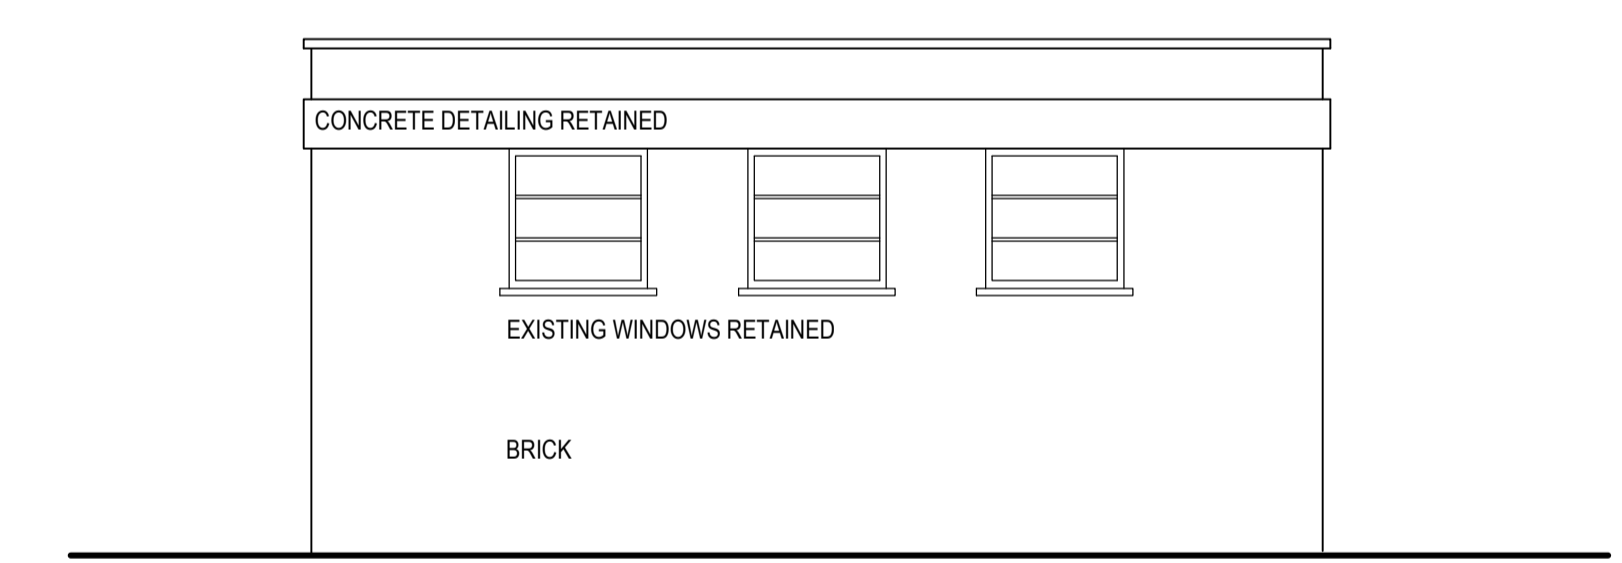

NORTH WEST ELEVATION
BUILDING 143

 

This drawing is copyright. All rights reserved in the Copyright, Designs and Patents Act 1988 have generally been assigned. All drawings are the property of the architect. No part of this drawing may be reproduced or transmitted in any form or by any means, electronic, mechanical, photocopying, recording, or by any information storage and retrieval system, without the prior written permission of the architect.

Client
Bicester Heritage

Project
Bicester Airfield
Building 143

Title
Proposed Elevations

Drawing No	Rev	Drawn	Date	Scale
12068 /GA(143)141 P1 LL			28/10/16	1:50 @A1

GAUNT FRANCIS Architects
Cardiff & London
Capital Tower | Greyfriars Road | Cardiff CF10 3AG | T: 029 2023 3993 | W: Gaunfrancis.co.uk

BUILDING 143 - Proposed Elevations

C:\Users\ANDREW\OneDrive\Work\Bicester Airfield\143\141 P1 LL.dwg