



| rev | date | initials | revision |
|-----|----------|----------|----------------|
| T1 | 01/06/17 | LL | TENDER ISSUE |
| P1 | 29/06/17 | AJ | PLANNING ISSUE |

| checked |
|---------|
| AJ |
| AJ |


PLANNING

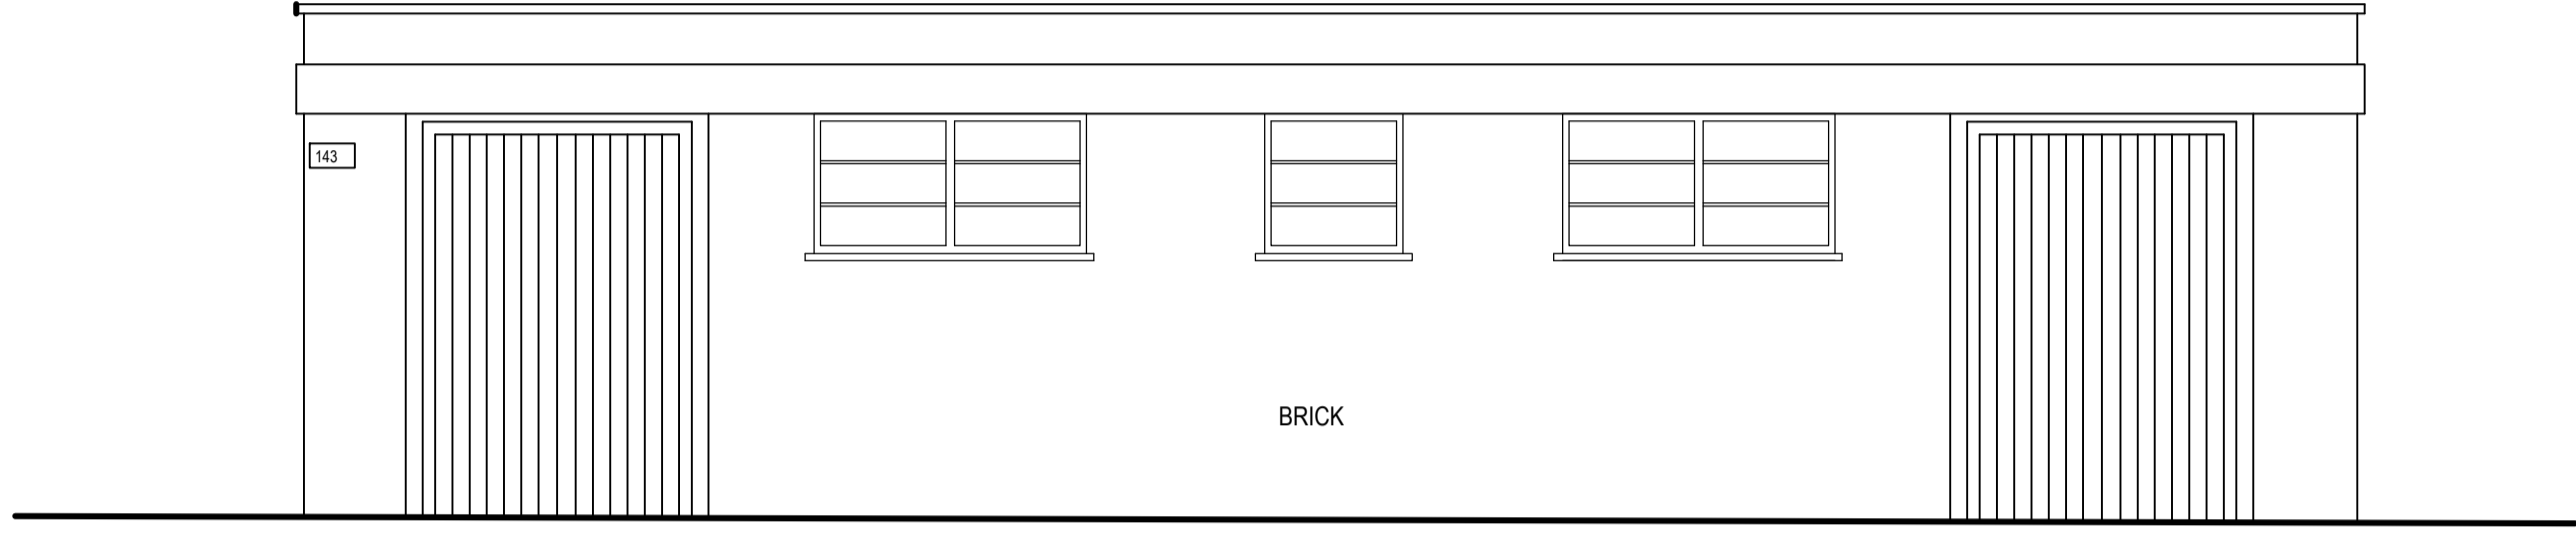


NORTH EAST ELEVATION
BUILDING 143

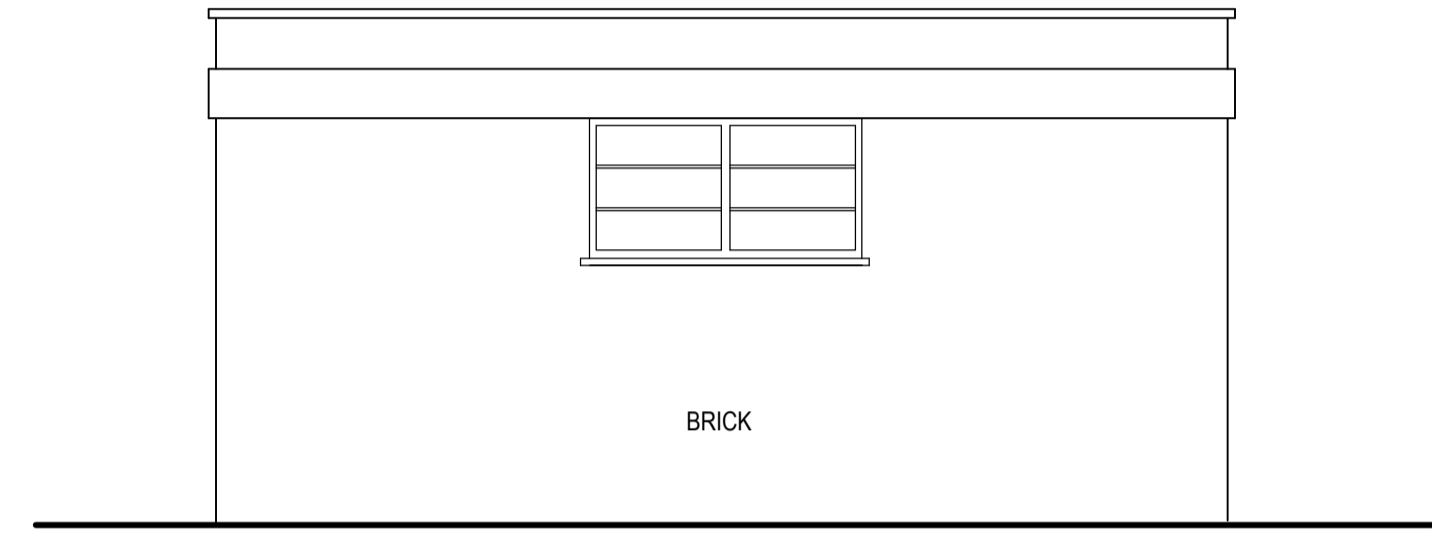


SOUTH EAST ELEVATION
BUILDING 143

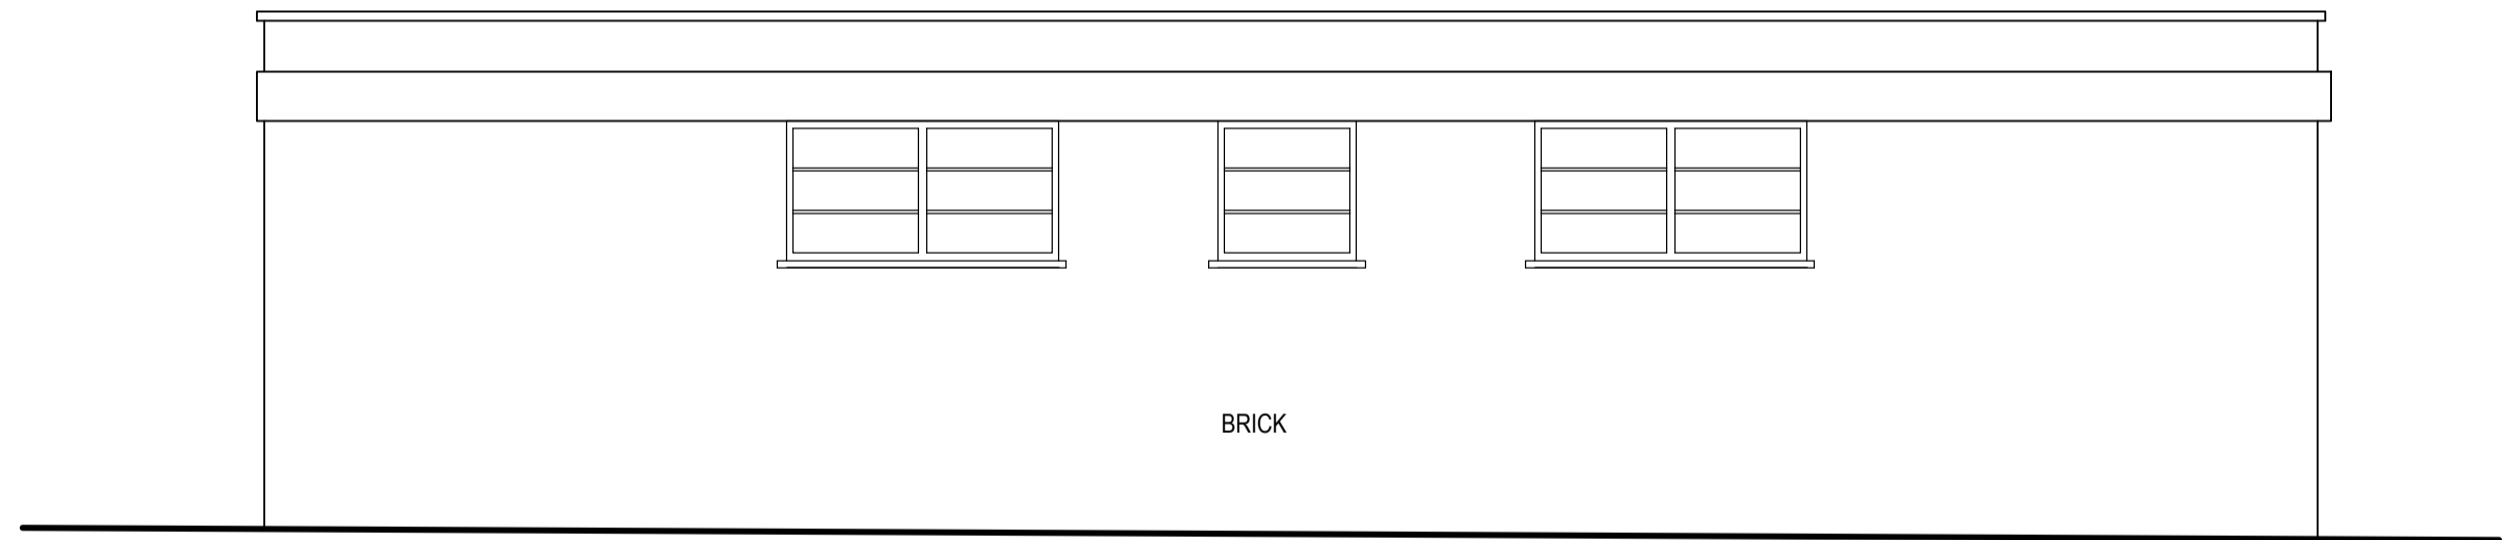

SOUTH WEST ELEVATION
BUILDING 143

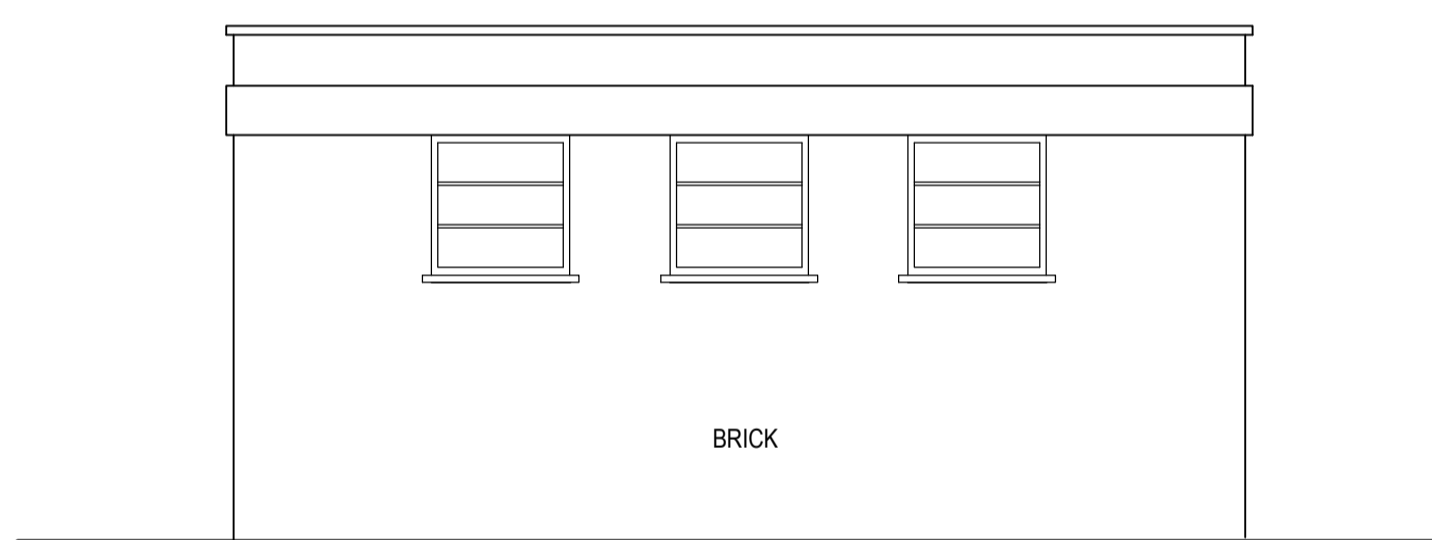

NORTH WEST ELEVATION
BUILDING 143

 

This drawing is copyright. All rights reserved in Chapter IV of the Copyright, Designs and Patents Act 1988 have generally been asserted. All drawings are the property of the architect. No responsibility is accepted for any loss or damage to the drawing or any other material.

Client
Bicester Heritage

Project
Bicester Airfield
Building 143

Title
Existing Elevations

| Drawing No | Rev | Drawn | Date | Scale |
|-------------------------|-----|-------|----------|----------|
| 12068 /GA(143)140 P1 LL | | | 28/10/16 | 1:50 @A1 |

GAUNT FRANCIS
Architects
Cardiff & London
Capital Tower | Greyfriars Road | Cardiff CF10 3AG | T: 029 2023 3993 | W: Gaunfrancis.co.uk

BUILDING 143 - Existing Elevations

C:\Users\ANDREW\OneDrive\Documents\Bicester\143\140_P1_LL.dwg