
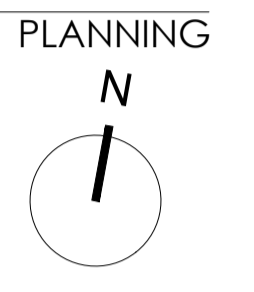


rev	date	initials	revision
T1	01/06/17	LL	TENDER ISSUE
P1	29/06/17	AJ	PLANNING ISSUE

checked
AJ
AJ

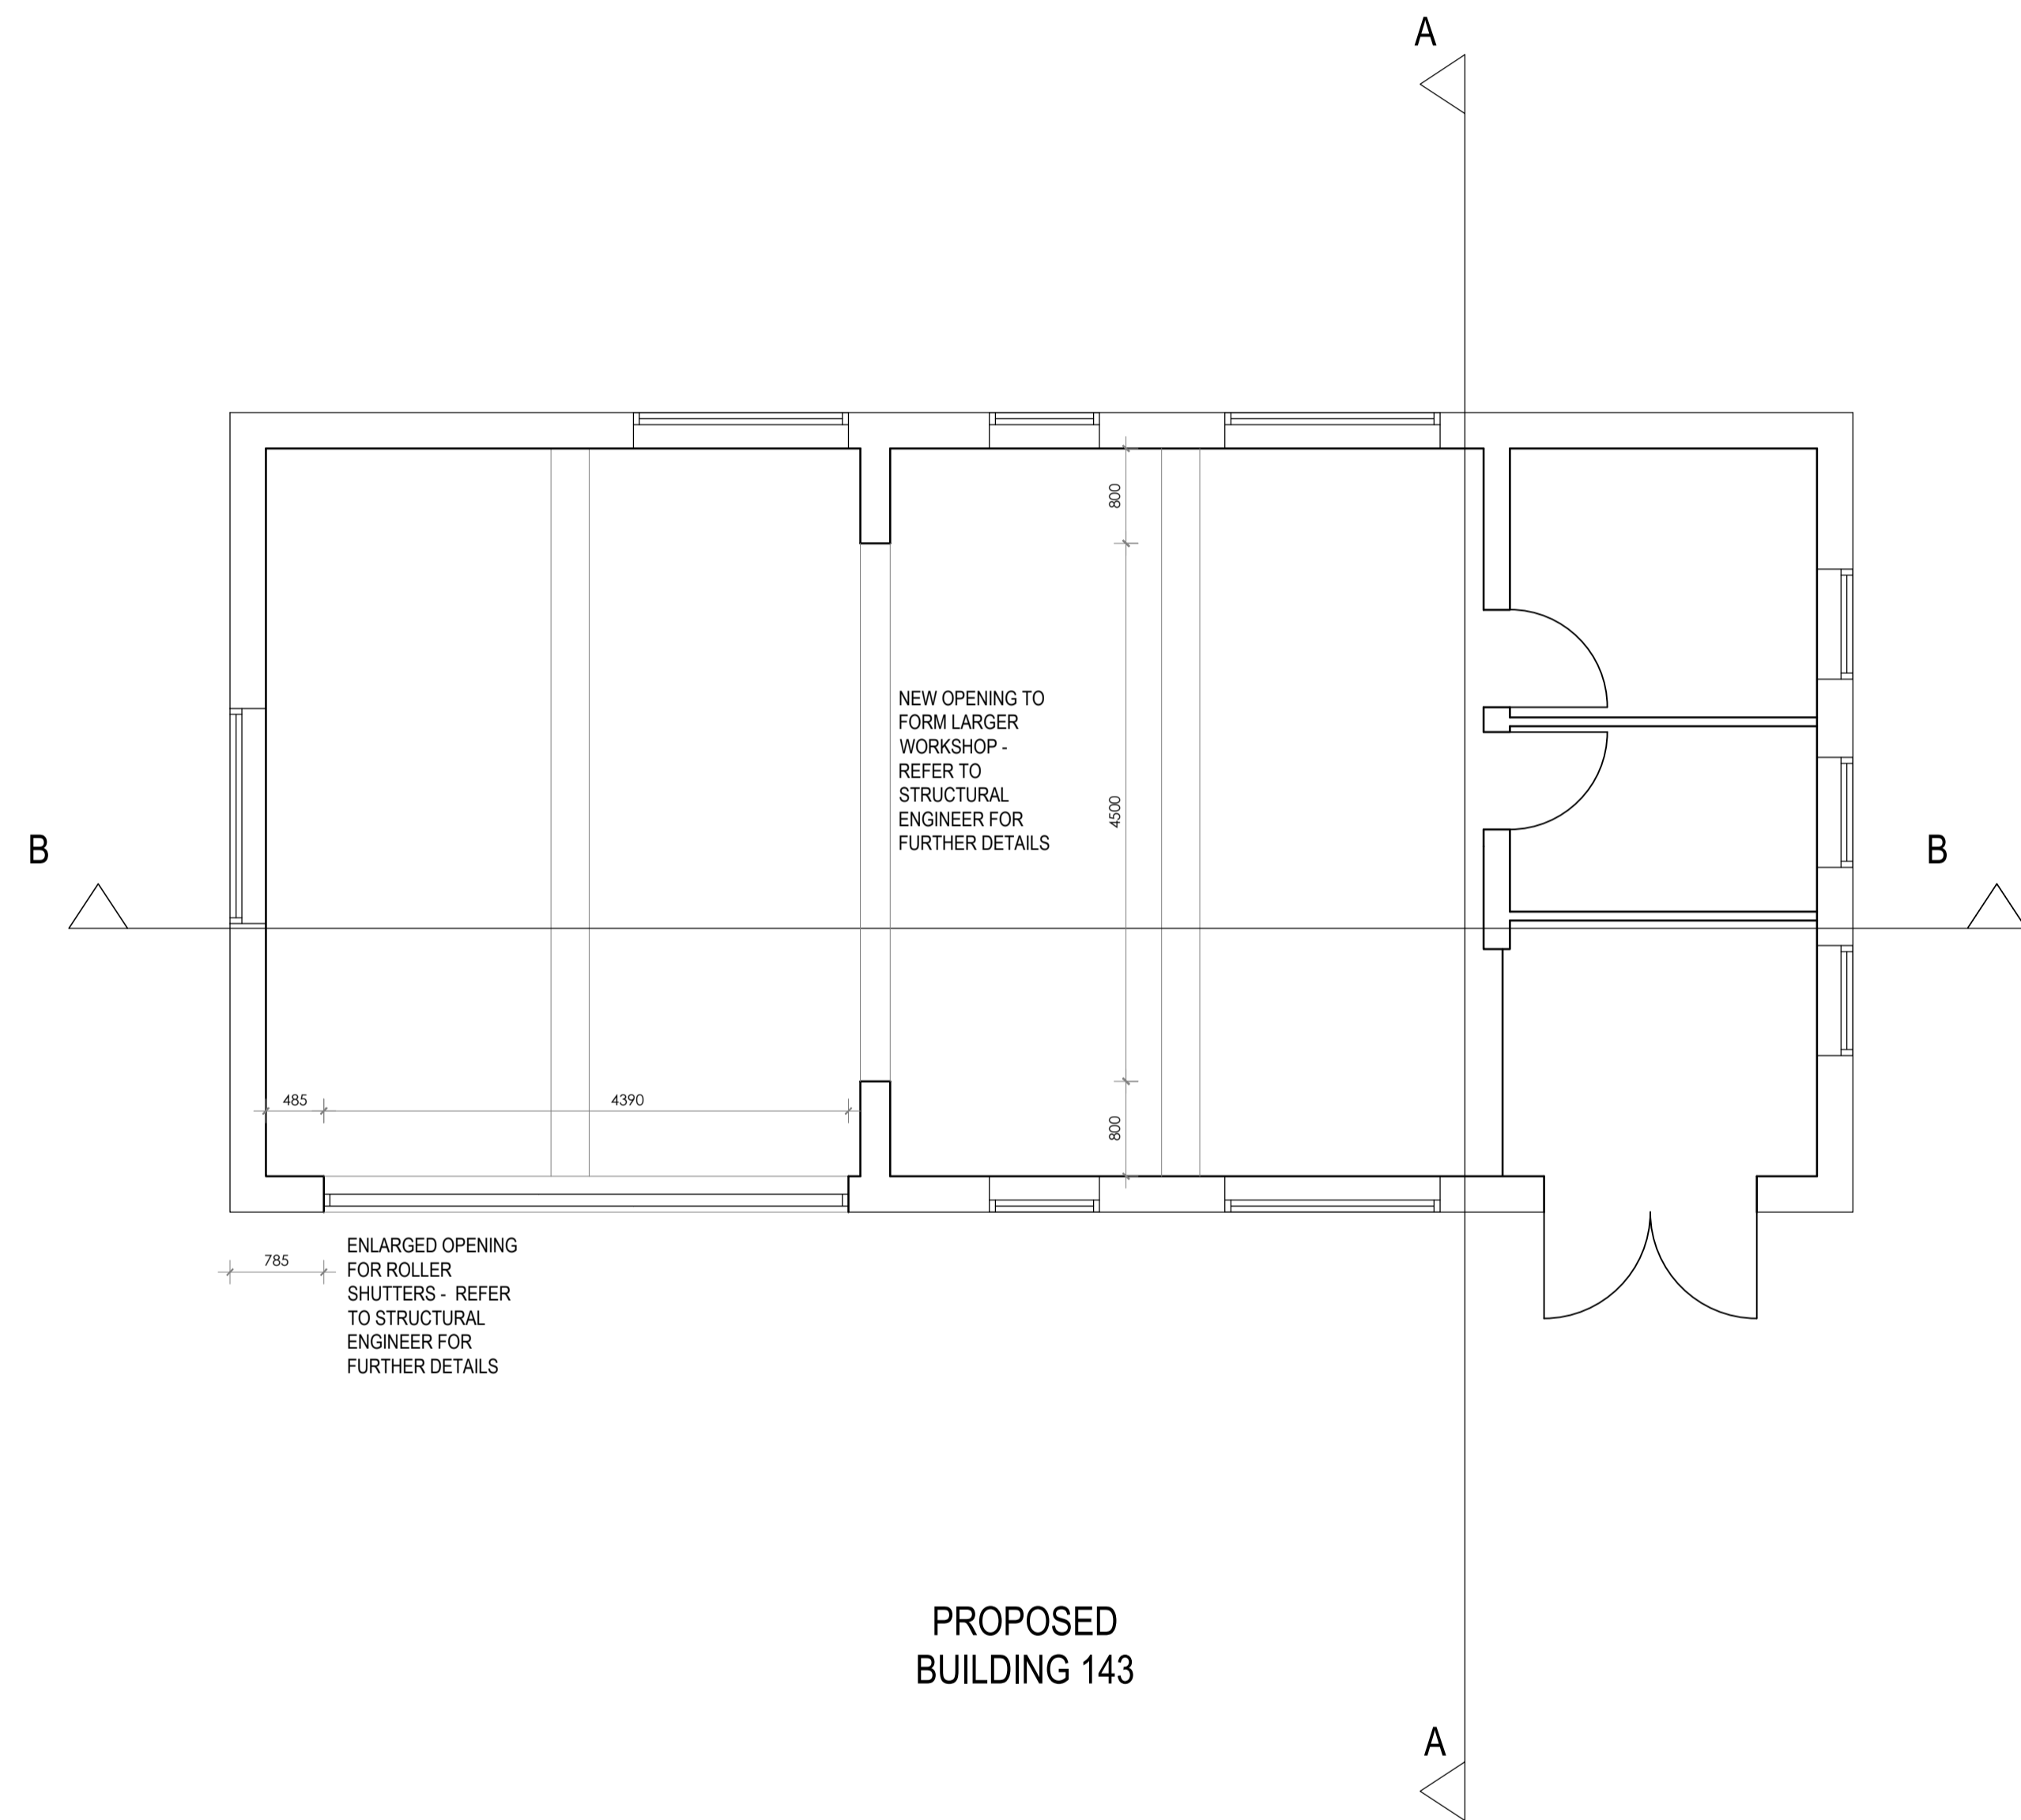

This drawing is copyright. All rights reserved in Chapter IV of the Copyright, Designs and Patents Act 1988 have generally been asserted. All drawings are the property of the architect. No responsibility is accepted for any discrepancy between this drawing and any other information for the project.

Client  
Bicester Heritage

Project  
Bicester Airfield  
Building 143

Tender

Title  
Proposed  
Ground Floor Plan

Drawing No	Rev	Drawn	Date	Scale
12068 /GA(143)101 P1 LL			01/06/17	1:50 @A1

**GAUNT FRANCIS Architects**  
Cardiff & London  
Capital Tower | Greyfriars Road | Cardiff CF10 3AG | T: 029 2023 3993 | W: Gaunfrancis.co.uk

# BUILDING 143 - Proposed Ground Floor Plan

C:\Users\ANDREW\OneDrive\Documents\Bicester\Bicester\143\143\_P1\_LL.dwg