


Proposed West Elevation – Gate House Kiosk

Planning



Proposed East Elevation – Gate House Kiosk

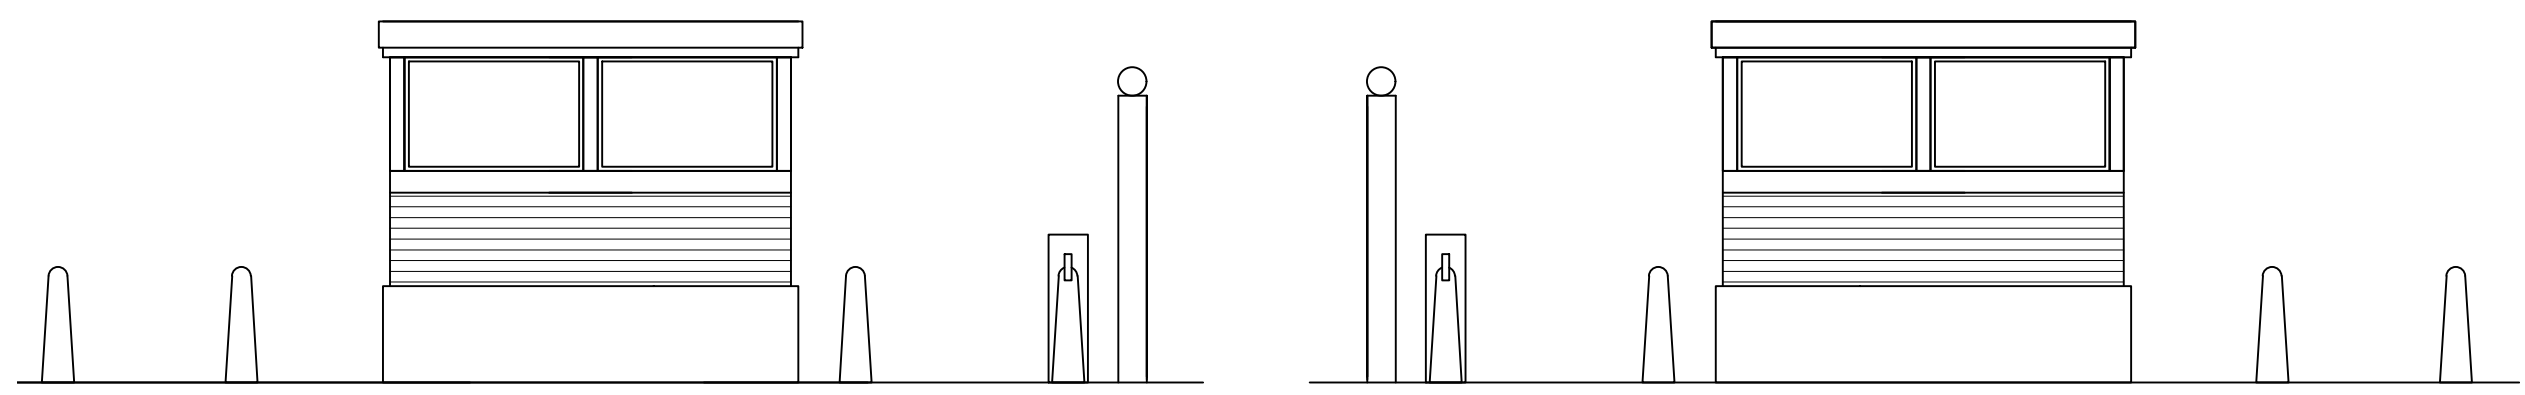

Proposed North & South Elevation – Gate House Kiosk

The drawings are copyright. All rights reserved. No part of this Copyright. Design and Patent Act 1988 may be reproduced, stored in a retrieval system, or transmitted in any form or by any means, electronic, mechanical, photocopying, recording, or by any information storage and retrieval system, without the prior written permission of GAFT, the Client.

Client  
Bicester Heritage

Project  
Bicester Heritage  
Bicester

Title  
Proposed Entrance Kiosk

Drawing No	Rev	Drawn	Date	Scale
12068 /SK 707	A	SC	23/01/2017	1:50 @A3

**GAUNT FRANCIS**  
Architects

London & Cardiff  
31 Southampton Row | London WC1B 5HU | T: 020 7429 3993 | W: GauntFrancis.co.uk

# Proposed entrance kiosk elevations

12068\_Bicester Heritage - A PROJECT WORK/DRAWING/STAGE - FILED D:\WORK\PHASE 4\PHASE 4 CONSTRUCTION