
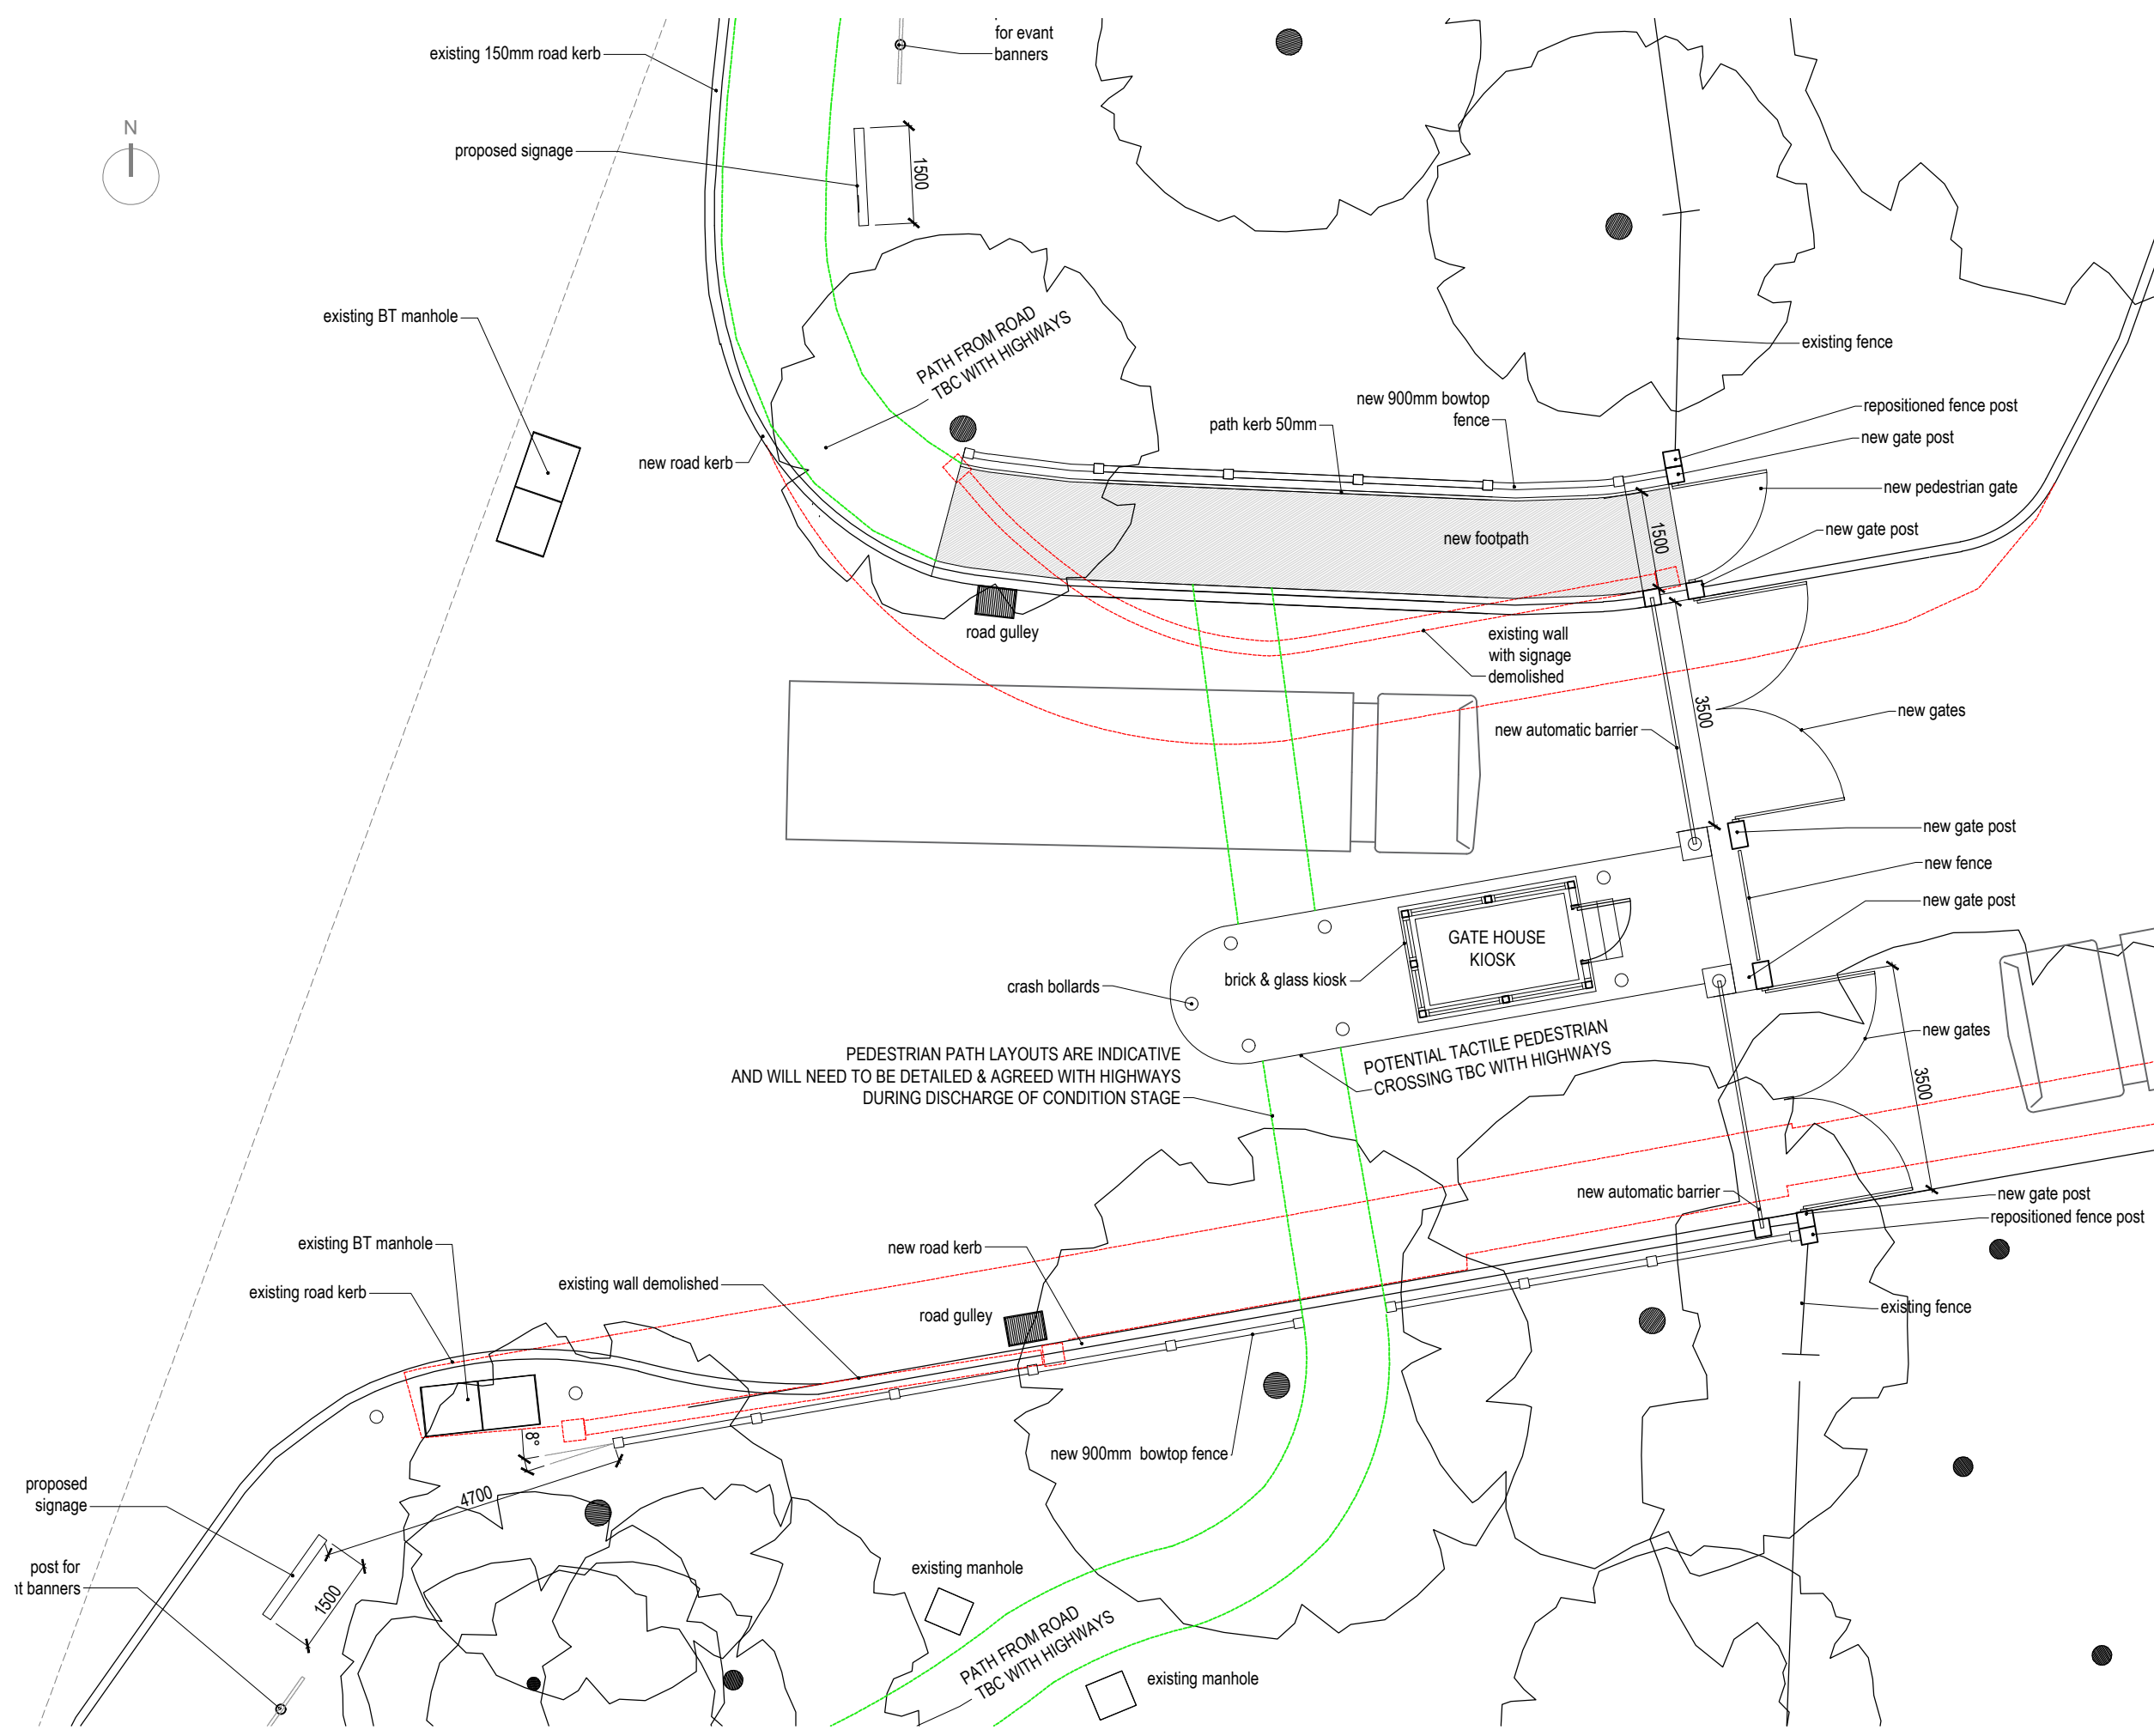


rev	date	initials	revision	checked
A	01/06/2017	AJ	FOR DISCUSSION	AJ
B	12/06/2017	AJ	FOR PLANNING	AJ
C	06/07/2017	AJ	INDICATIVE PATHS ADDED	AJ

 

Planning

- KEY**
- existing paving/wall removed
 - potential path to highways pavement

PEDESTRIAN PATH LAYOUTS ARE INDICATIVE AND WILL NEED TO BE DETAILED & AGREED WITH HIGHWAYS DURING DISCHARGE OF CONDITION STAGE

Client
Bicester Heritage

Project
Bicester Heritage
Bicester

Title
Proposed entrance site plan

Drawing No	Rev	Drawn	Date	Scale
12068 /SK 702	C	SC	23/01/2017	1:100 @A3

GAUNT FRANCIS Architects
London & Cardiff
31 Southampton Row | London WC1B 5HU | T: 020 7429 3993 | W: GauntFrancis.co.uk

Proposed entrance site plan