


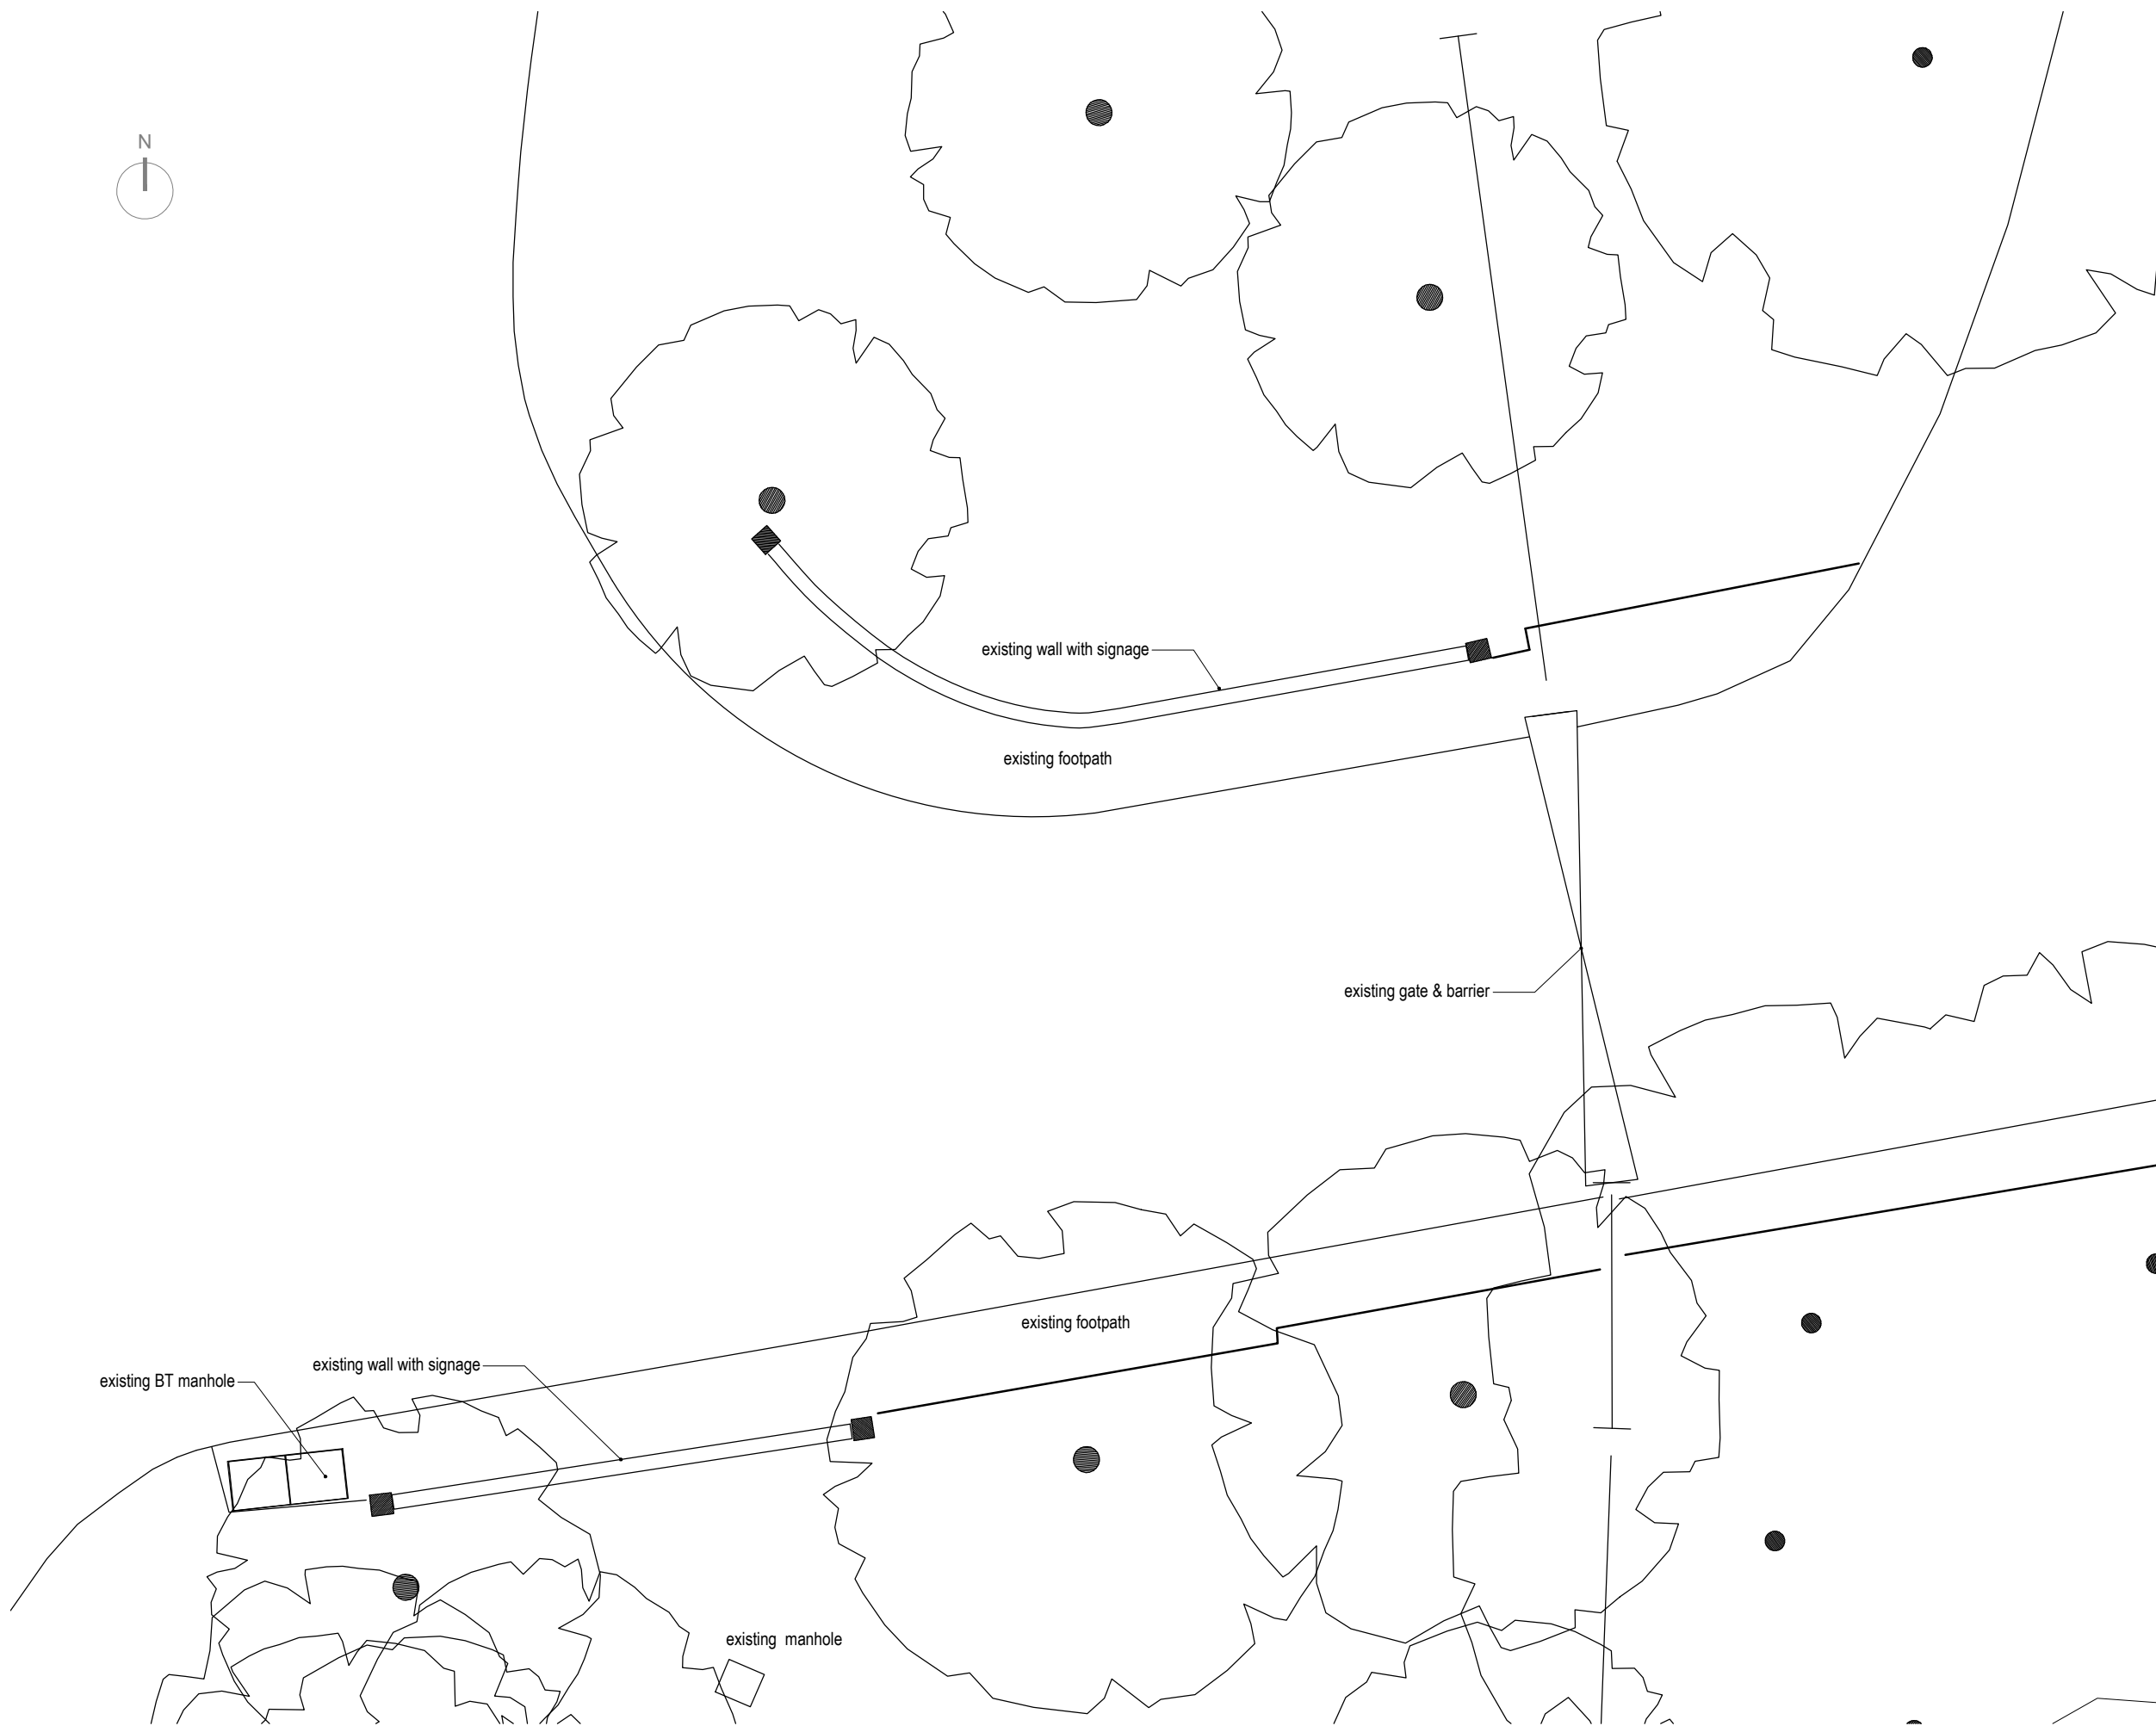

rev	date	initials	revision	checked
*	23/01/17	SC	REVISION	***



Planning

All drawings copyright. All rights reserved. Copyright © of the Copyright. Design and Patents Act 1988 have generally been assigned to the author by the author for the purpose of the drawing. Any reproduction or use of the drawing or other information contained therein is prohibited without the prior written consent of the author.

Client
Bicester Heritage

Project
Bicester Heritage
Bicester

Title
Existing entrance site plan

Drawing No	Rev	Drawn	Date	Scale
12068 /SK 700	*	SC	23/01/2017	1:100 @A3

GAUNT FRANCIS
Architects
London & Cardiff
31 Southampton Row | London WC1B 9HU | T: 020 7429 3993 | W: GauntFrancis.co.uk

Existing entrance site plan