


rev	date	initials	revision	checked
A	17/07/2017	SC	REVISION	AJ
B	02/10/2017	AJ	PLANNING REVISIONS	AJ



Proposed West Elevation - Gate House Kiosk



Proposed East Elevation - Gate House Kiosk

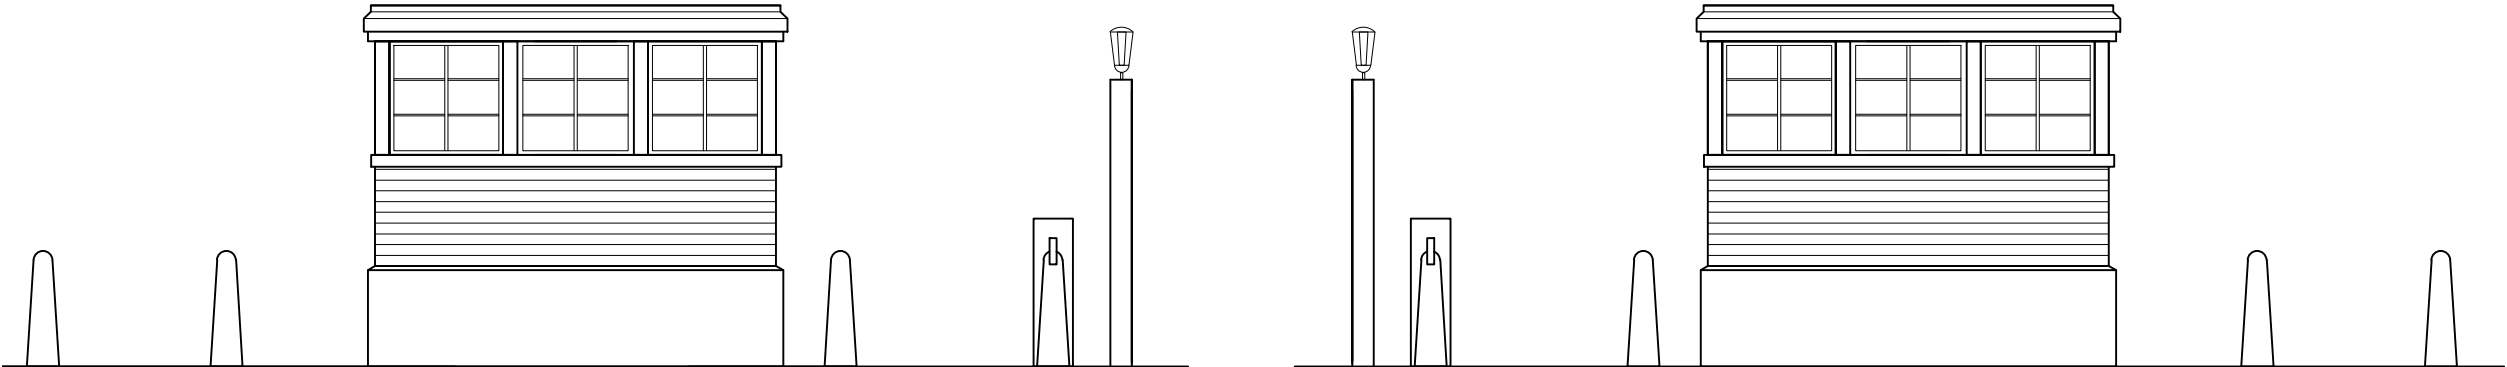

Proposed North & South Elevation - Gate House Kiosk

Gate House Kiosk  
Proposed Materials

- Concrete Plinth
- Brick Walls
- Crittall Style Metal Windows
- Concrete & Asphalt Roof
- Retro Electric Lanterns

This drawing is copyright. All rights reserved. It is the property of the drafter and is not to be reproduced without written permission. Any discrepancy between the drawing and other information is the responsibility of the client.

Client  
Bicester Heritage

Project  
Bicester Heritage  
Bicester

Title  
Proposed Entrance Kiosk

Drawing No	Rev	Drawn	Date	Scale
12068 /SK 707	B	SC	23/01/2017	1:50 @ A3

**GAUNT FRANCIS**  
Architects  
London & Cardiff  
31 Southampton Row | London WC1B 9HU | T: 020 7629 3993 | W: GauntFrancis.co.uk

Proposed entrance kiosk elevations

12068 Bicester Heritage Kiosk - PHASE 4 CONSTRUCTION