

GARAGE, BIN & CYCLE STORE

BIN & CYCLE STORE SERVING PLOTS 393-404

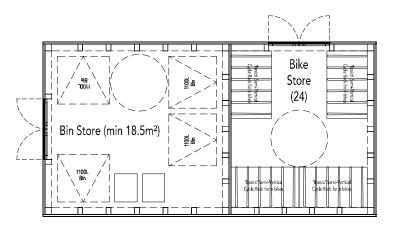

PLAN

 

FRONT ELEVATION

SIDE ELEVATION

REAR ELEVATION

SCALE: 1:100 @ A 3


2 [m]

DATE: FEB 2016

DRAWN: MED

SIDE ELEVATION

SINGLE GARAGE TO PLOT 409

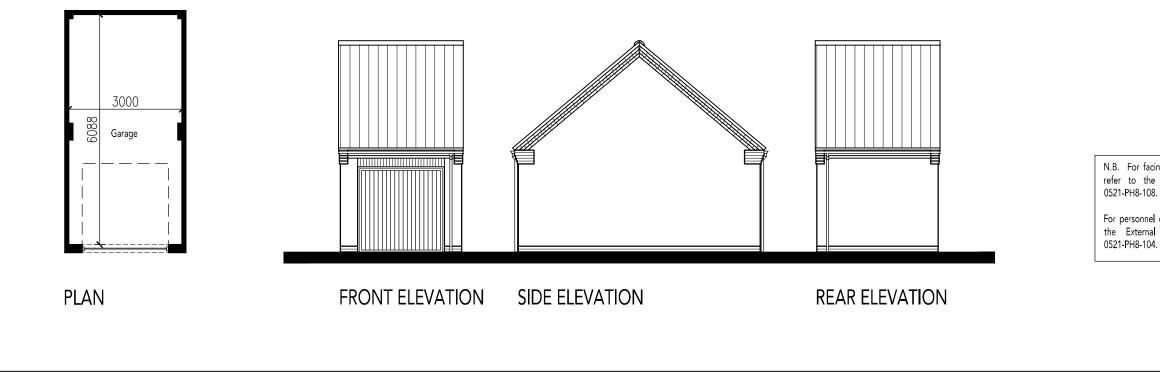

This drawing is the copyright of Focus On Design which is a trading name for Focus Design Partnership Ltd. No liability will be accepted for amendments by others to either the printed or digital format.



REVISION/S:

- A. 2016-03-08. Single garage to Plot 409 added and drawing title updated. PVA
- B. 2016-04-13. Internal dimension added to garage. MED
- C. 2016-06-14. Bin/cycle store design amended at client request. MED



N.B. For facing & Roofing Materials please refer to the Materials Layout Drg. No. 0521-PH8-108.

For personnel door locations please refer to the External Works Layout Drg. No.



DRAWING TITLE: GARAGE, BIN & CYCLE STORE DRAWING NO: 0521-PH8-109 THE OLD BREWERY, LODWAY, PILL, BRISTOL BS20 ODH t:01275 813380 f:01275 813381 e:admin@focusdp.com