

SOUTH ELEVATION



WEST ELEVATION



NORTH ELEVATION



EAST ELEVATION

NOTES:  
 1. Figured dimensions to be taken in preference to scaled dimensions.  
 2. Large scaled drawings to be taken in preference to small scale.  
 3. Critical dimensions to be taken from site.  
 4. If in doubt, the contractor must ask for clarification.  
 5. These drawings and designs are the copyright of James Slater & Co. and may not be reproduced or used without permission.

| Rev.ID | Rev.date | Rev.by | Comment |
|--------|----------|--------|---------|
|        |          |        |         |
|        |          |        |         |
CLIENT:  
 MR & MRS PERRISS  
 TITLE:  
 ELEVATIONS AS PROPOSED

STAGE:  
 SURVEY DRAWINGS

SITE:  
 WEST TOWN HOUSE  
 WOODWAY ROAD  
 SIBFORD FERRIS  
 BANBURY  
 OXFORDSHIRE  
 OX15 5RF

**JAMES SLATER & Co**  
 Chartered Building Surveyors  
 Architectural Designers


19 Dyer Street  
 Cirencester  
 Gloucestershire  
 GL7 2PP  
 Tel: 01285 650686  
 Fax: 01285 644212





www.james Slater.co.uk

SCALES:  
 1:100 @ A2

|                                  |               |          |
|----------------------------------|---------------|----------|
| DATE:<br>JULY 2017               | DRAWN:<br>SDH | CHECKED: |
| DRAWING NUMBER:<br>17 - 121 - 13 | REV:          |          |

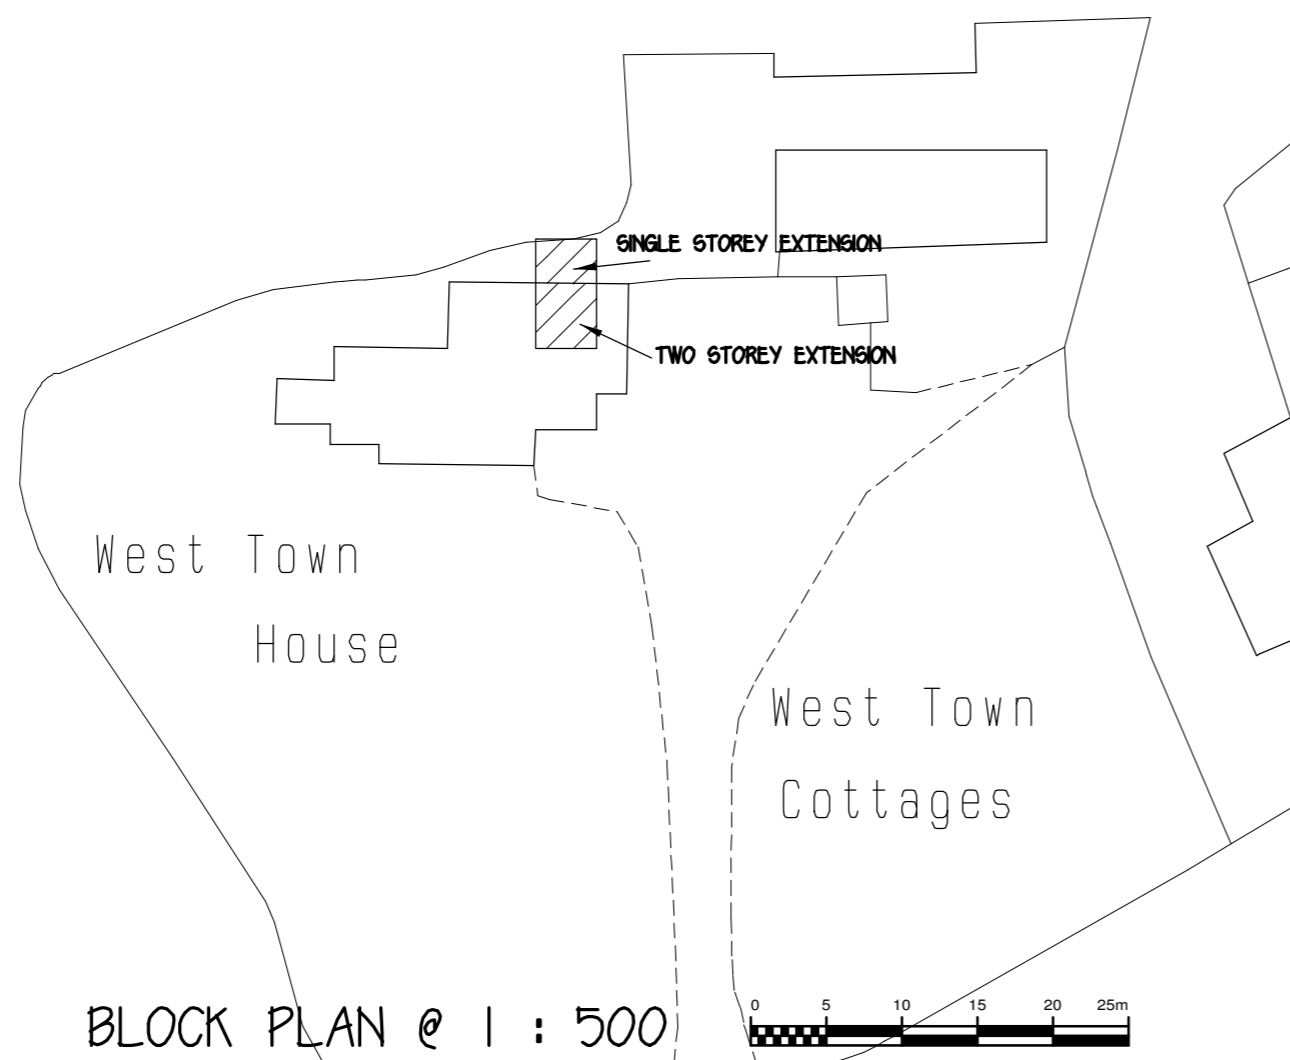

BLOCK PLAN @ 1 : 500

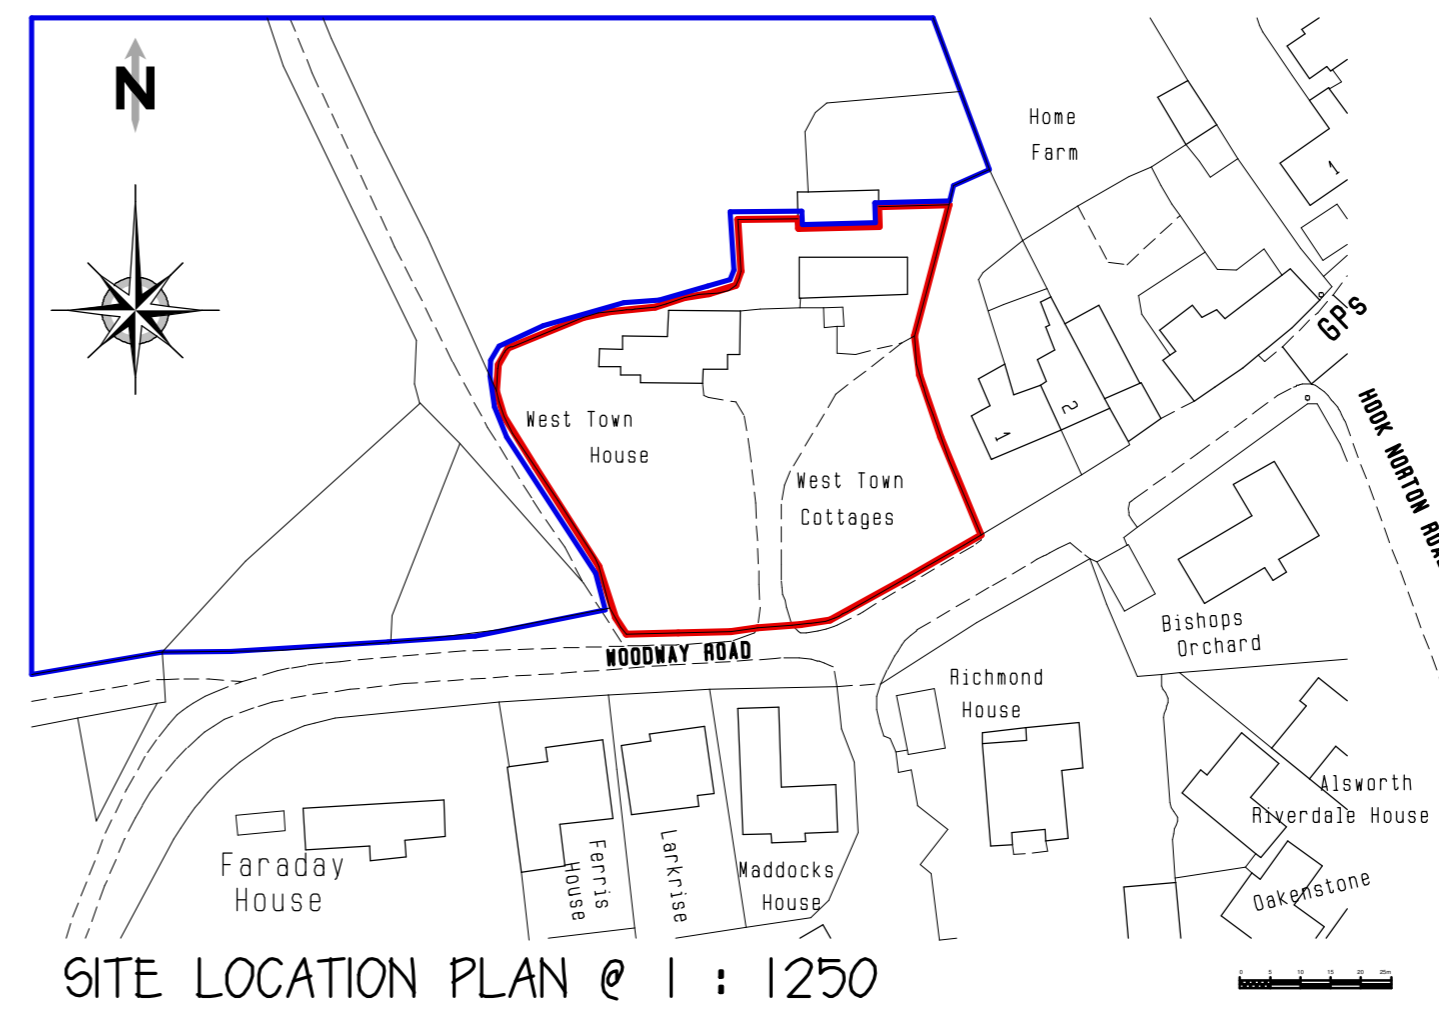 

SITE LOCATION PLAN @ 1 : 1250

