


NOTES:
 1. Figured dimensions to be taken in preference to scaled dimensions.
 2. Large scaled drawings to be taken in preference to small scale.
 3. Critical dimensions to be taken from site.
 4. If in doubt, the contractor must ask for clarification.
 5. These drawings and designs are the copyright of James Slater & Co. and may not be reproduced or used without permission.

Rev.ID	Rev.date	Rev.by	Comment
--------	----------	--------	---------

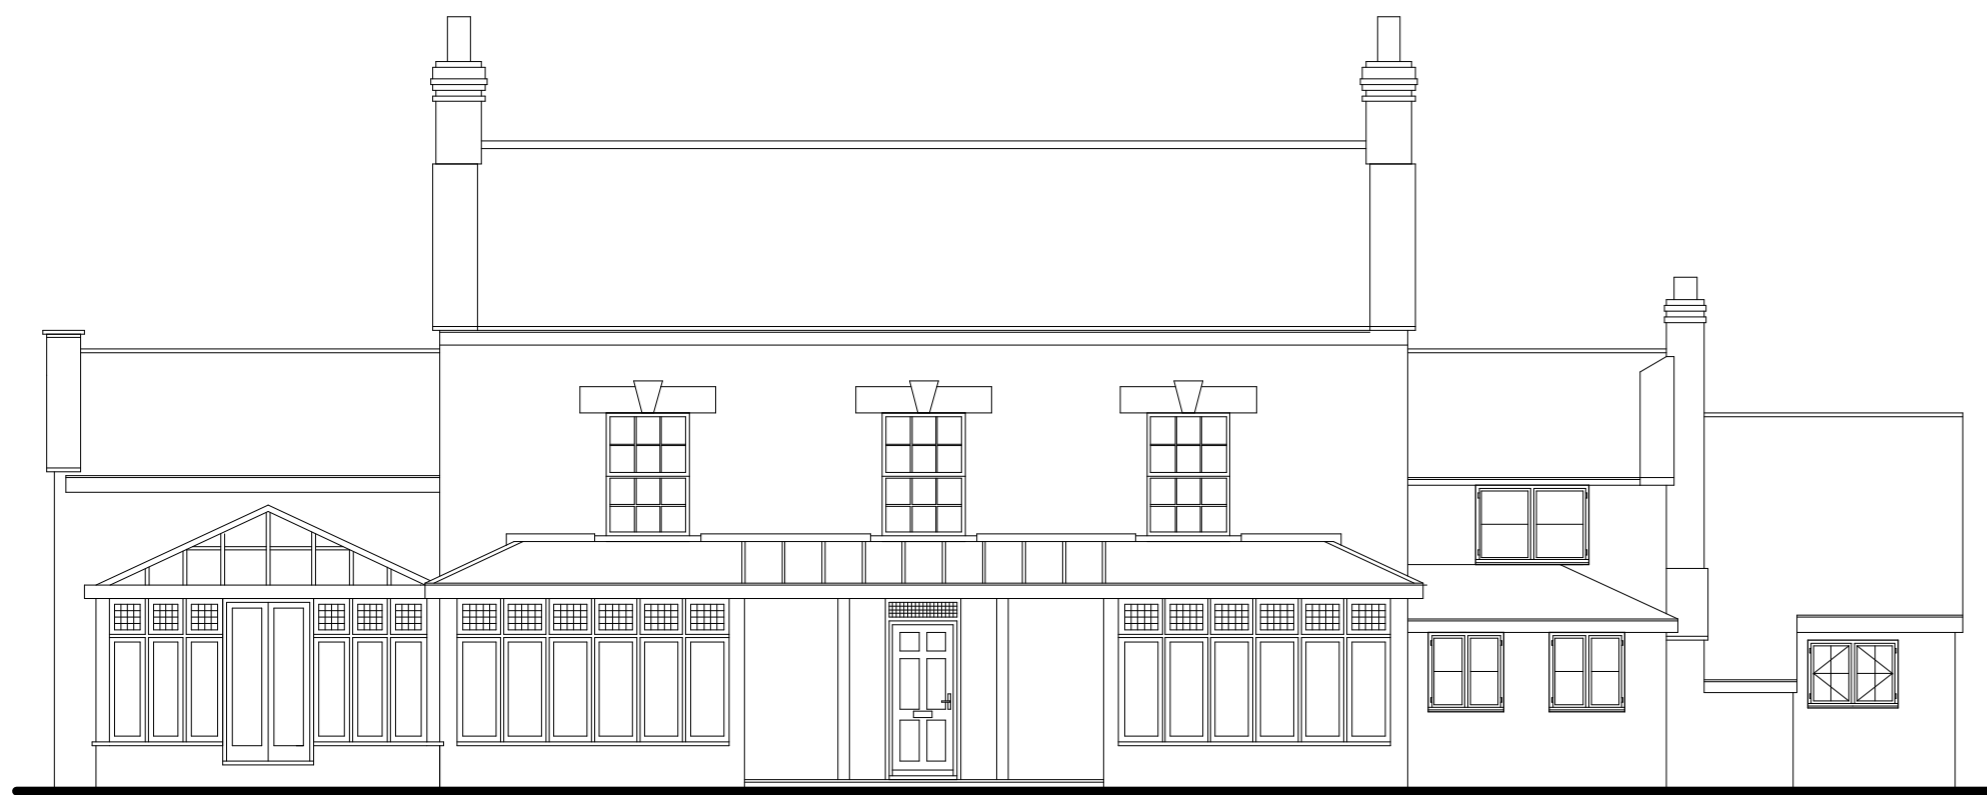

South Elevation



WEST ELEVATION



NORTH ELEVATION



EAST ELEVATION



CLIENT:
MR & MRS PERRISS

TITLE:
ELEVATIONS AS EXISTING

STAGE:
Survey Drawings

SITE:
**WEST TOWN HOUSE
 WOODWAY ROAD
 SIBFORD FERRIS
 BANBURY
 OXFORDSHIRE
 OX15 5RF**

JAMES SLATER & Co
 Chartered Building Surveyors
 Architectural Designers

19 Dyer Street
 Cirencester
 Gloucestershire
 GL7 2PP
 Tel: 01285 650686
 Fax: 01285 644212



www.jameslater.co.uk

SCALES:
 1:100 @ A2

DATE: **July 2017** DRAWN: **SDH** CHECKED:

DRAWING NUMBER: **17 - 121 - 03** REV: