


SURVEY INFORMATION
 MK Surveys - 01908 565561
 DRG NUMBER: 17523 - Sheets 1-12 DATE RECEIVED: 17/12/2014


ARCHITECT SITE PLAN INFORMATION
 PRP Architects - 020 7653 3464
 DRG NUMBER: AA2699 DATE RECEIVED: 22/12/2015

NOTES


- All dimensions and levels are in metres unless otherwise noted
- This drawing is to be read in conjunction with the relevant Architect's/Engineer's drawings, specifications and CDM documentation
- This drawing has been produced electronically and may have been photo reduced or enlarged when copied. Work to figured dimensions only (DO NOT SCALE). All dimensions to be checked on site. Any errors or omissions to be reported to the engineer immediately.
- This drawing contains coloured lines / information that may not be clear if reproduced in black and white.

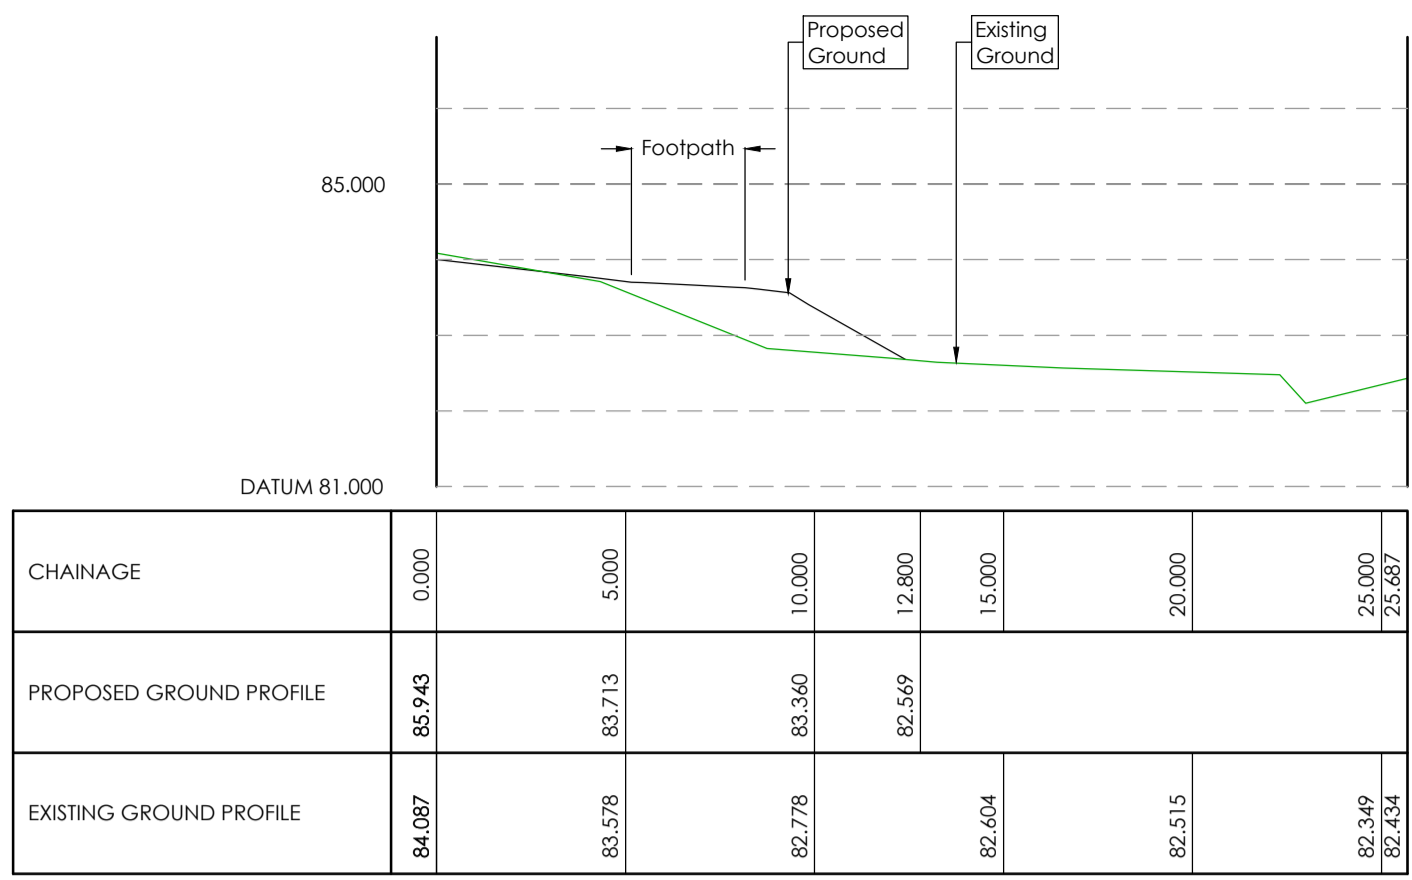





















Section 1
 SCALE: 1:200 Horizontal
 1:100 Vertical

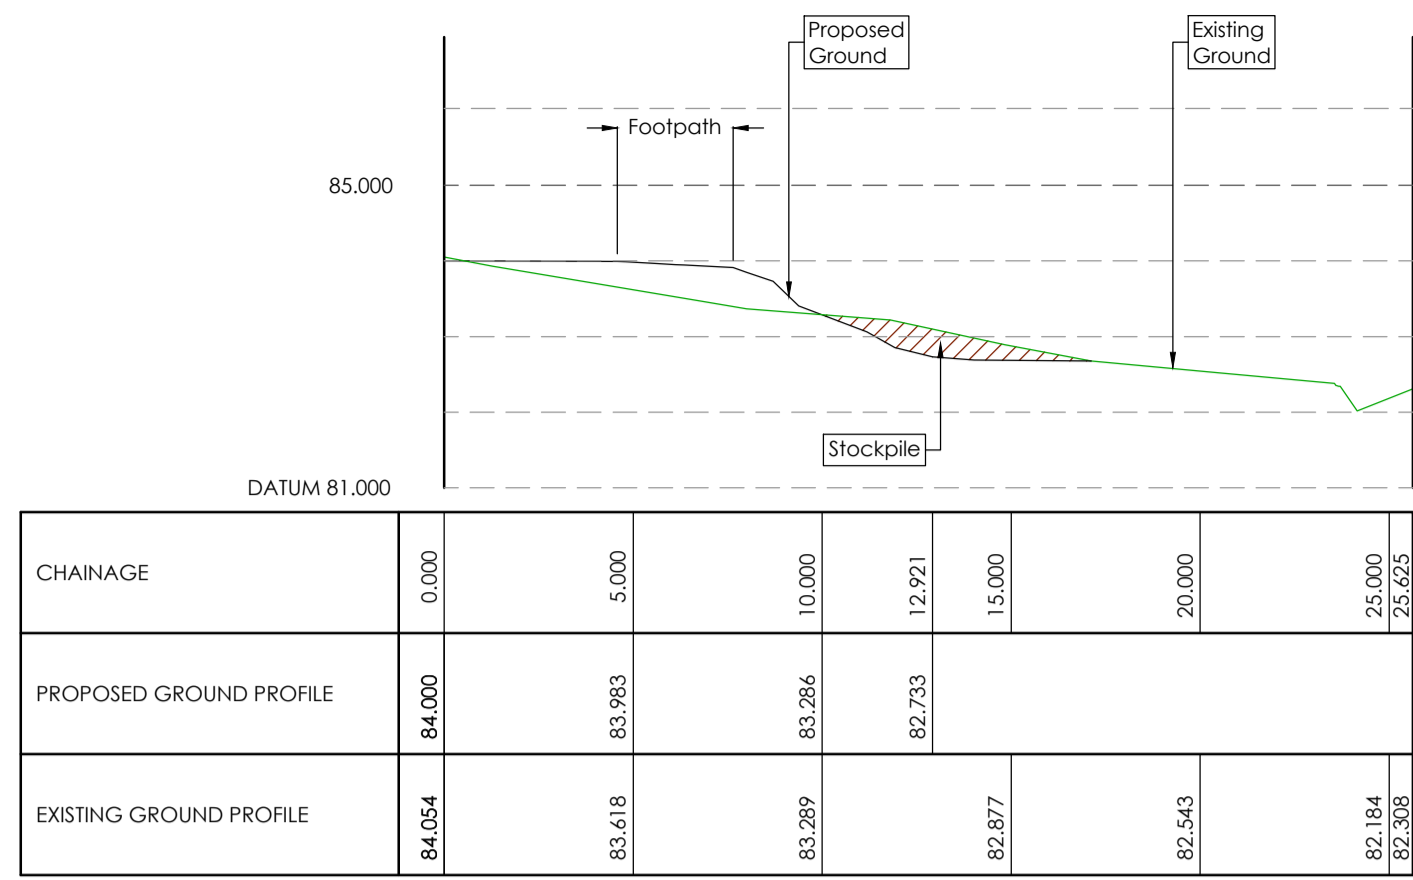

Section 2
 SCALE: 1:200 Horizontal
 1:100 Vertical

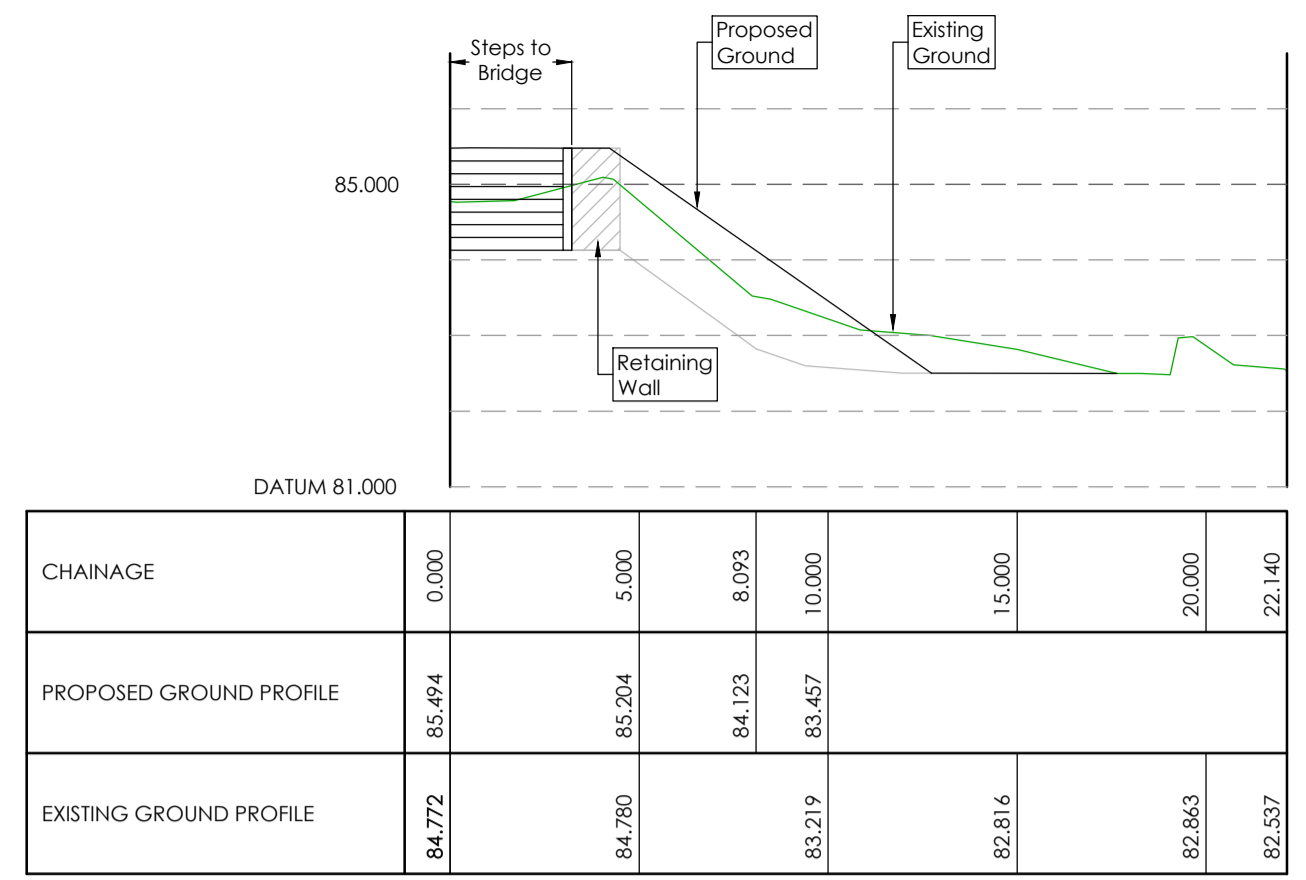


Section 3
 SCALE: 1:200 Horizontal
 1:100 Vertical

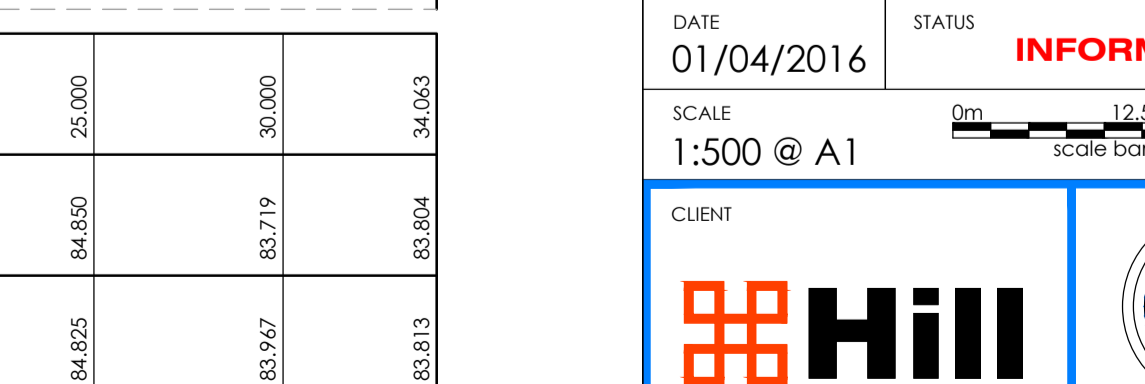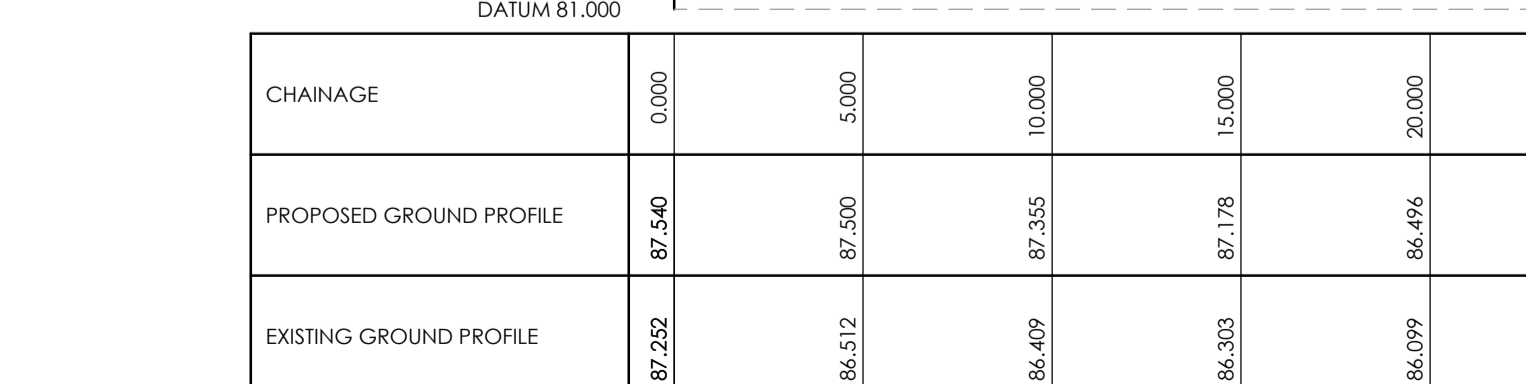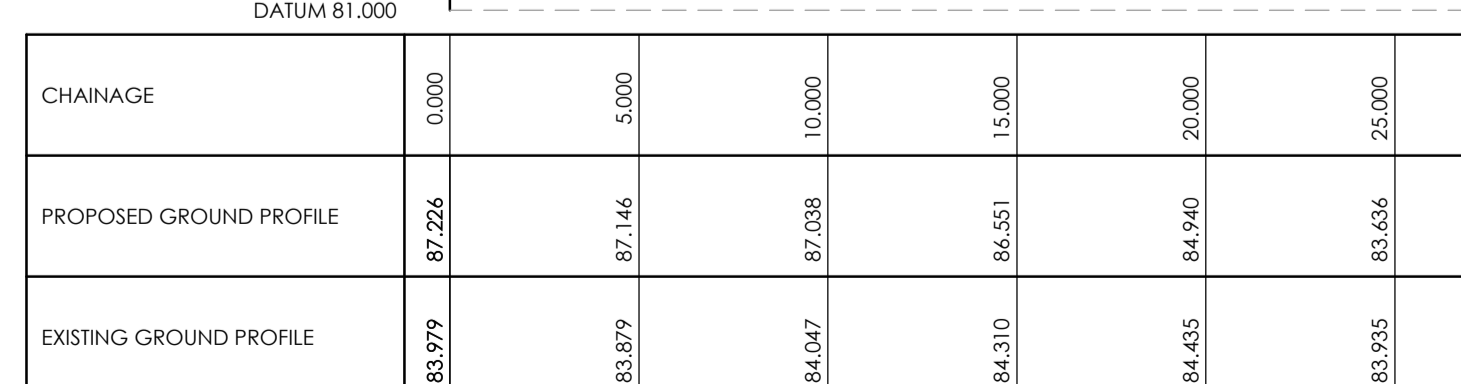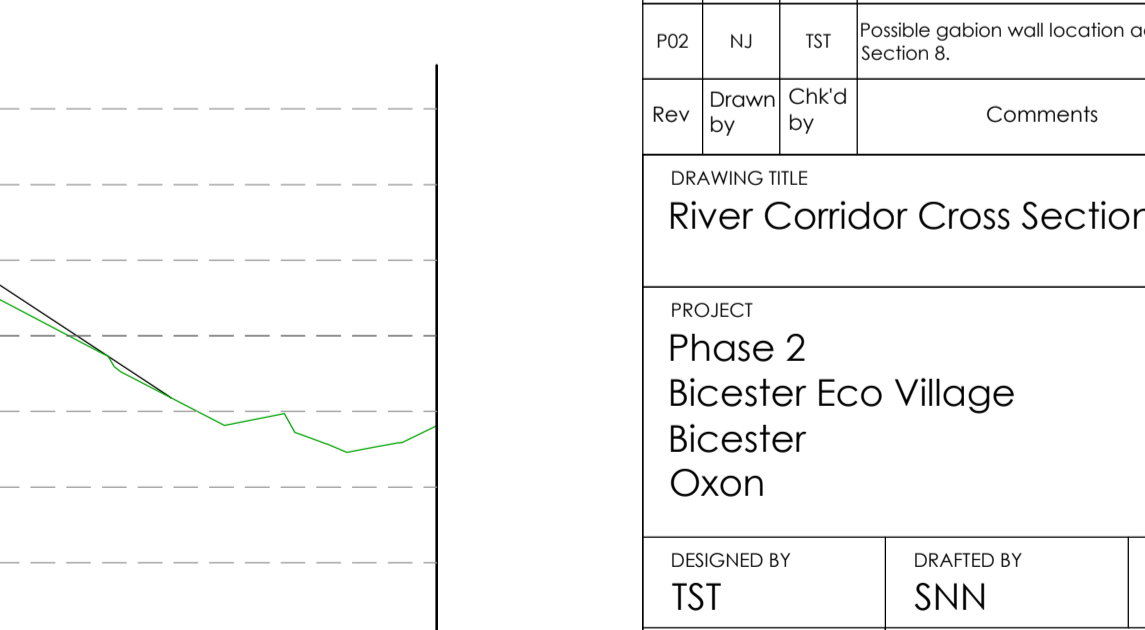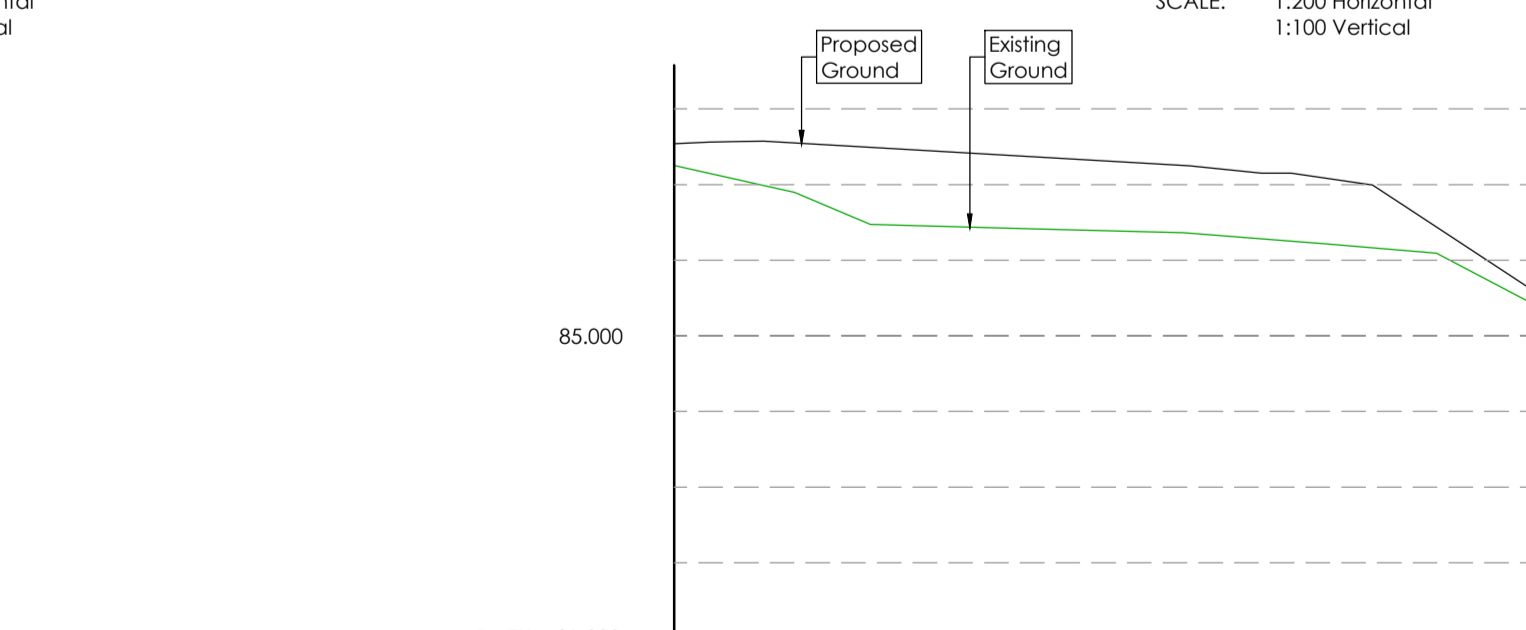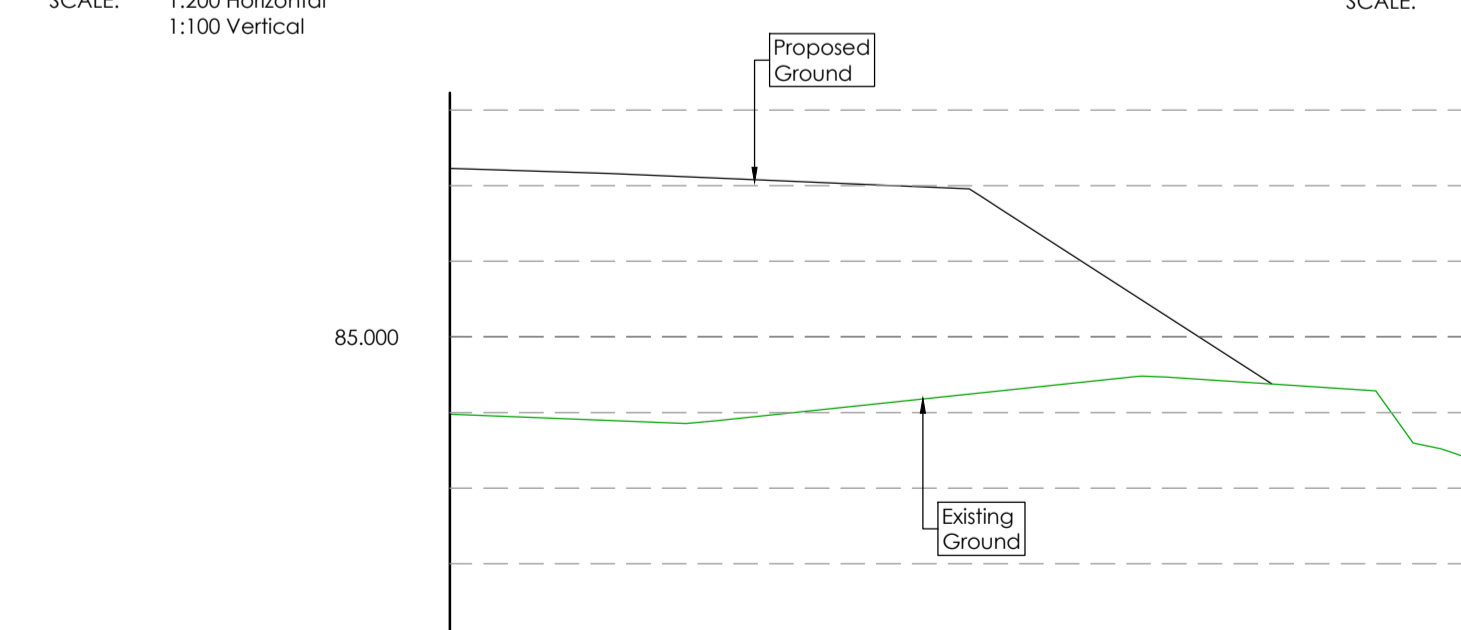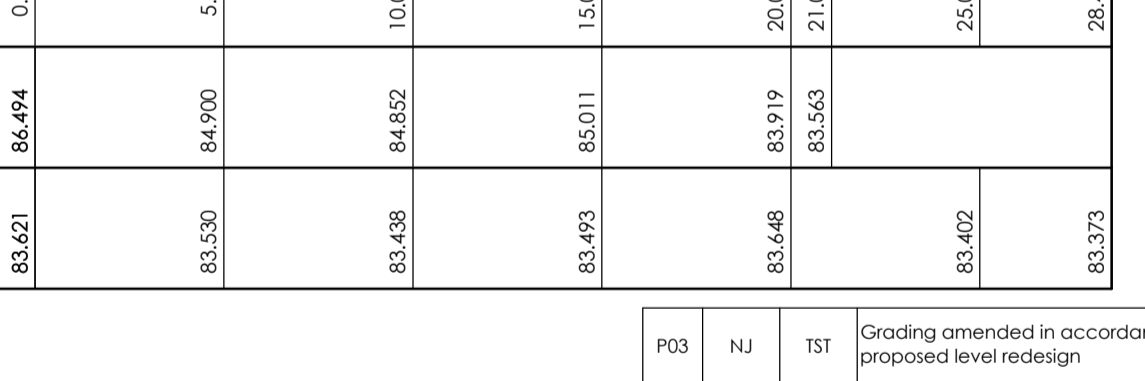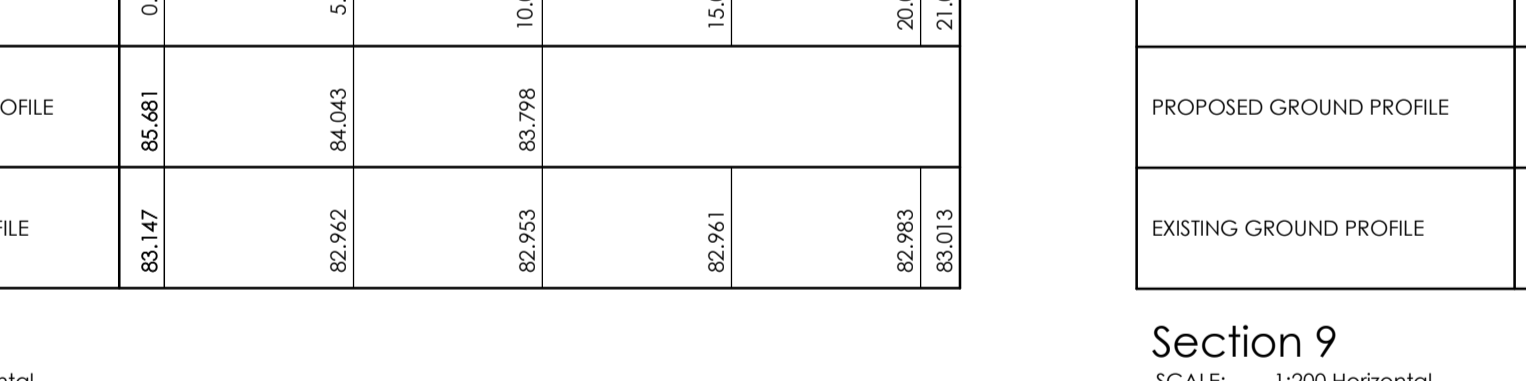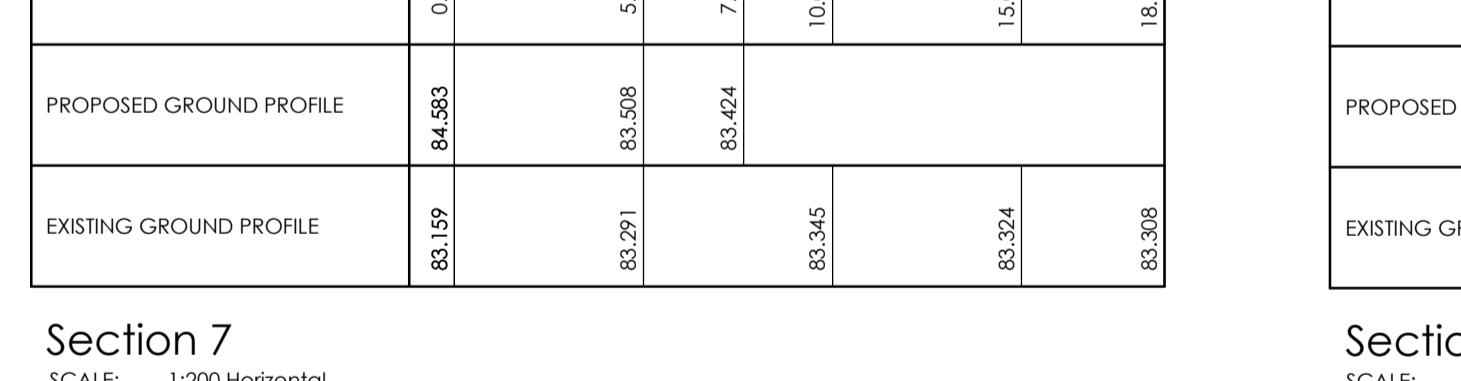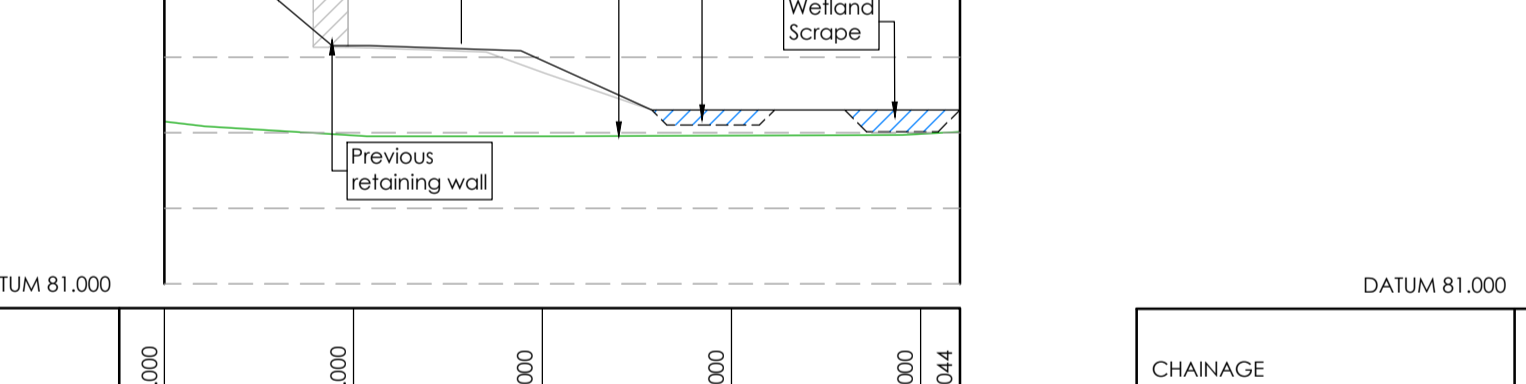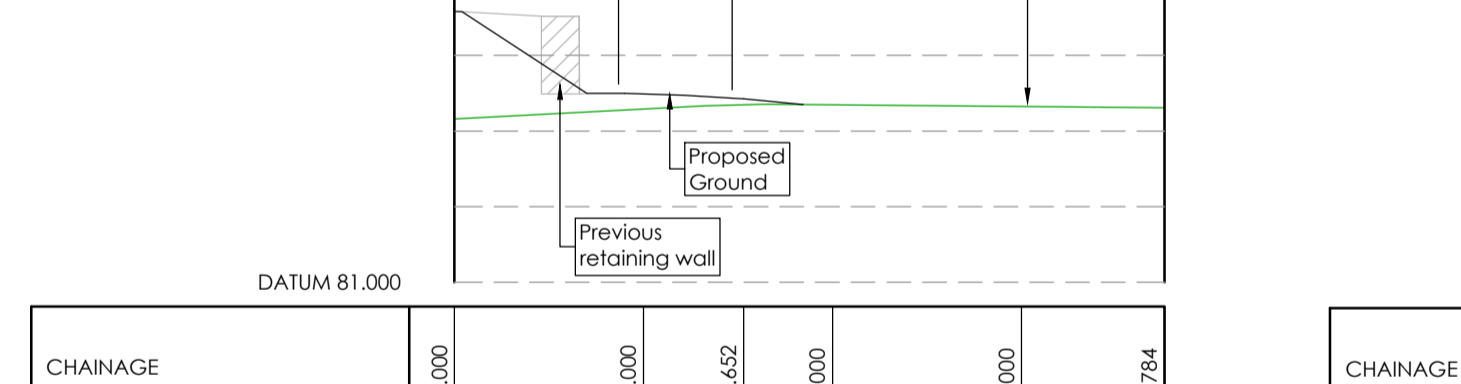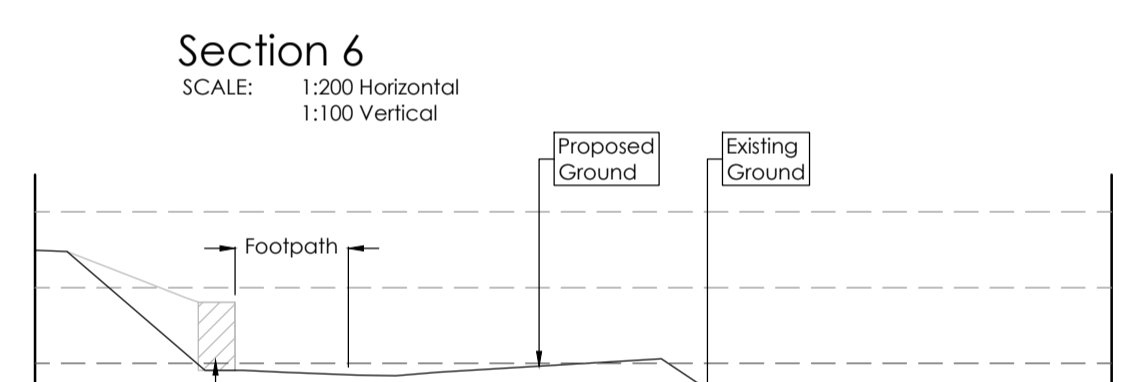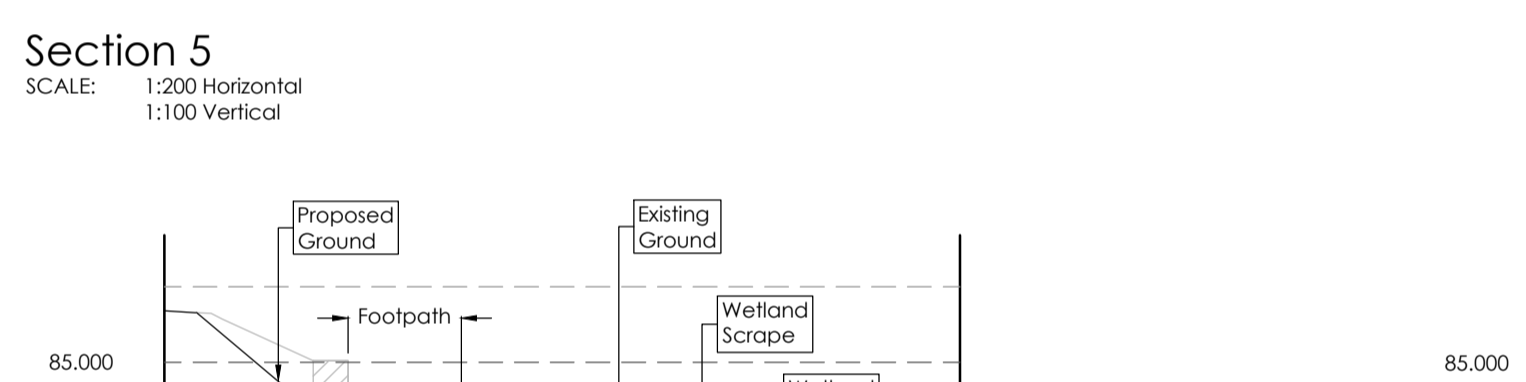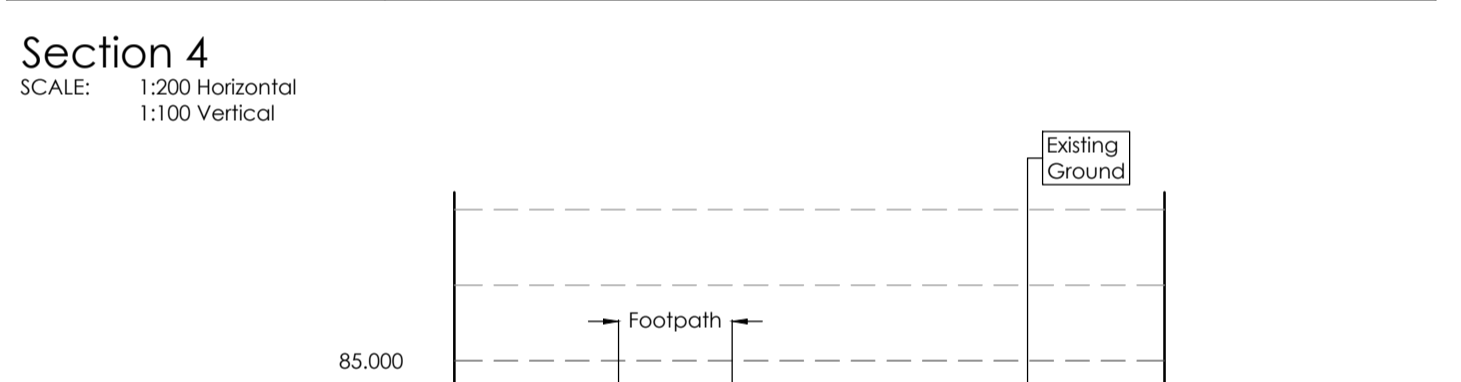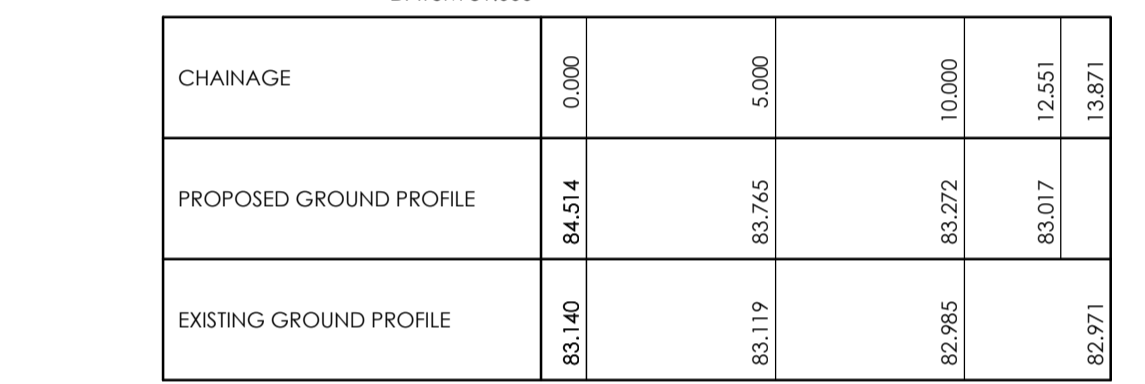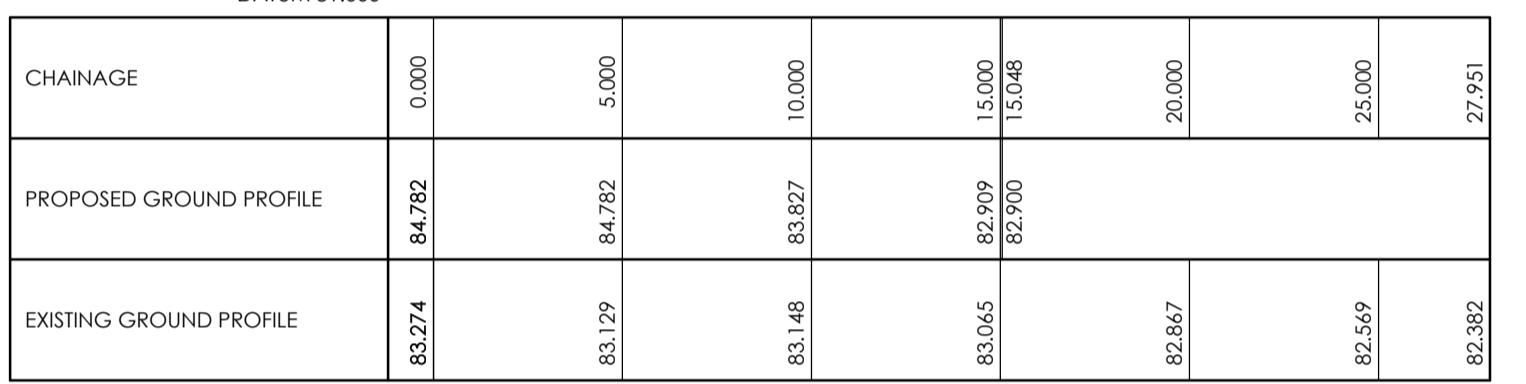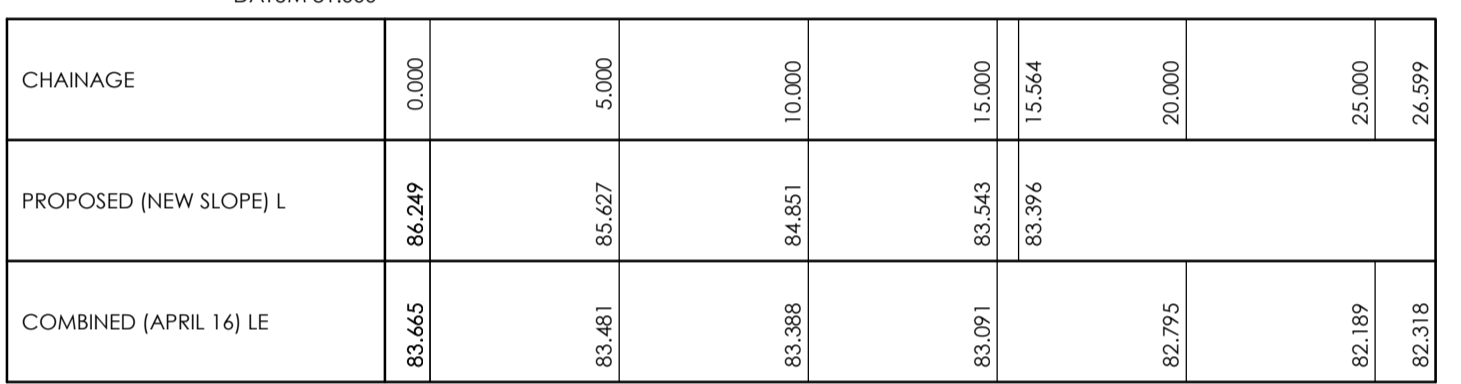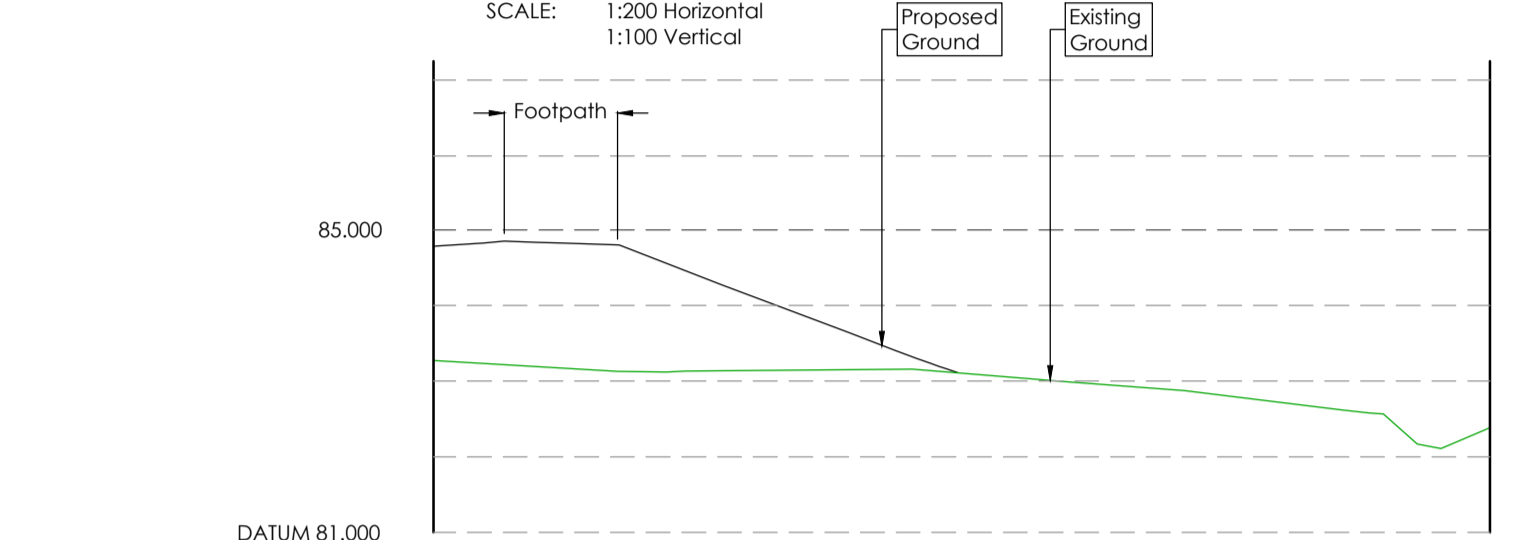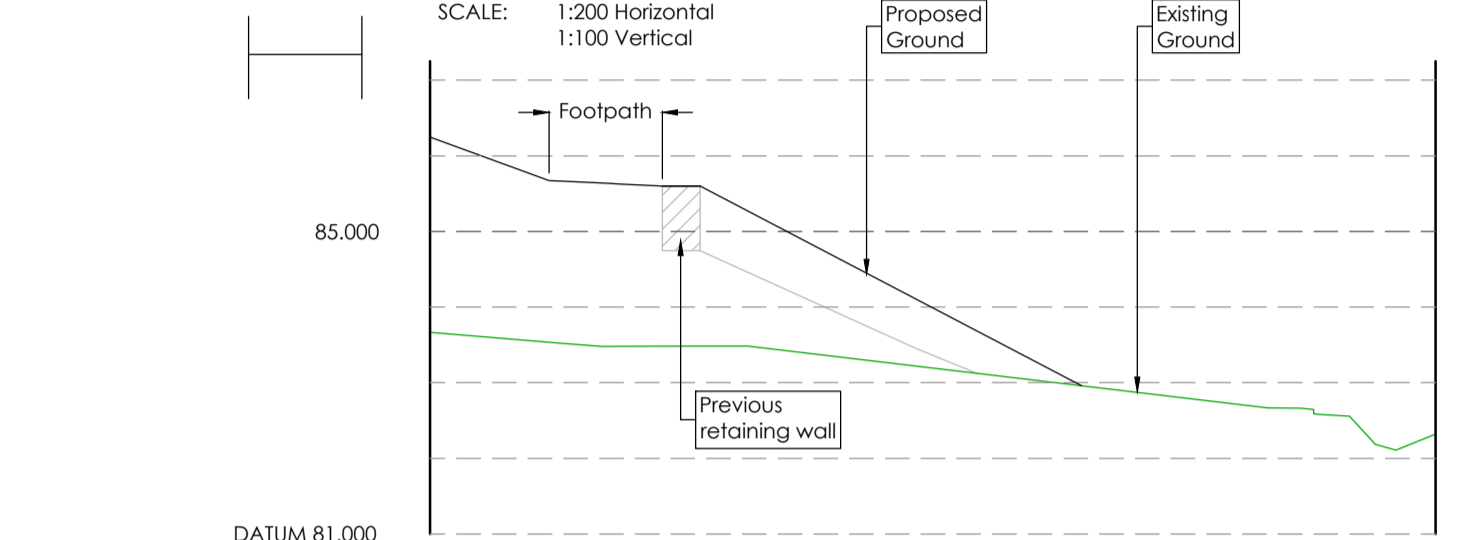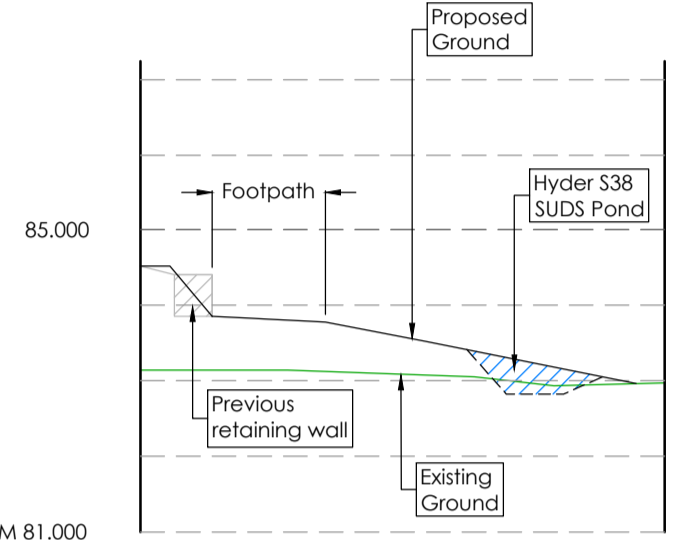

Section 10
 SCALE: 1:200 Horizontal
 1:100 Vertical

Section 11
 SCALE: 1:200 Horizontal
 1:100 Vertical

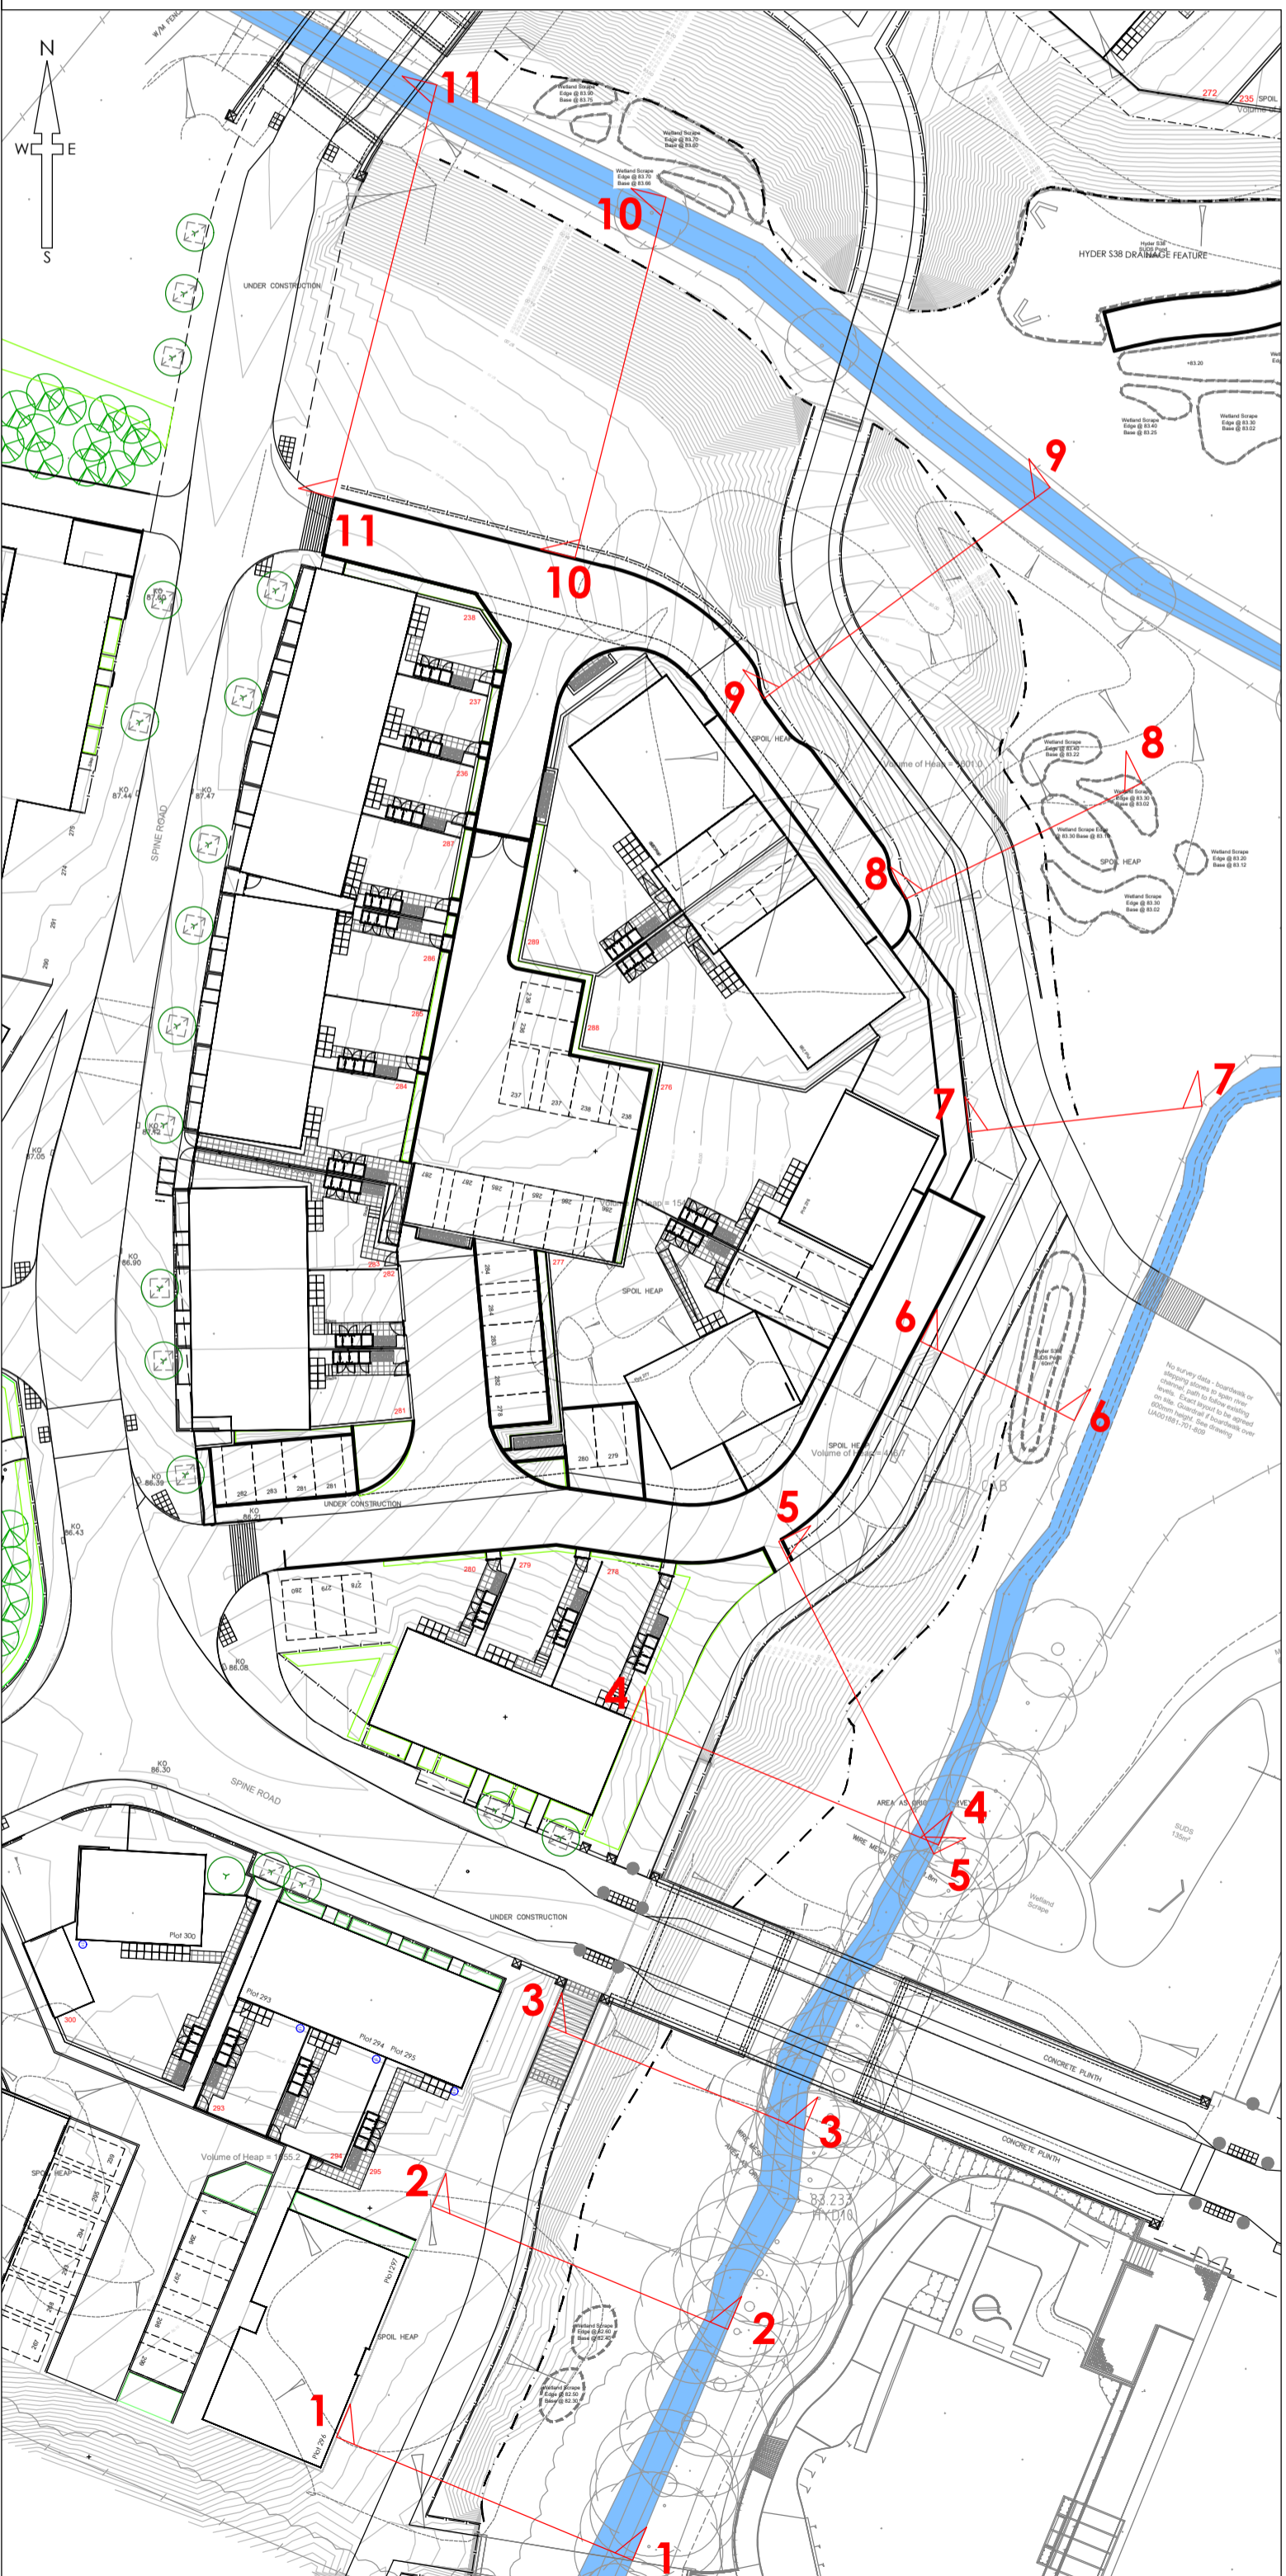

P03	NJ	TST	Grading amended in accordance with proposed level redesign	11/11/16
P02	NJ	TST	Possible gabion wall location added to Section 8.	29/04/16
Rev	Drawn by	Chk'd by	Comments	Date

DRAWING TITLE
 River Corridor Cross Sections

PROJECT
 Phase 2
 Bicester Eco Village
 Bicester
 Oxon

DESIGNED BY	DRAFTED BY	APPROVED BY
TST	SNN	DJ

DATE: 01/04/2016 STATUS: **INFORMATION**

SCALE: 1:500 @ A1

0m 12.5m 25.0m
 Scale bar @ 1:500

CLIENT
 Hill
 Infrastruct CS Ltd

JOB NUMBER	DRAWING NUMBER	REVISION
15-1859	52	P03