



SIDE ELEVATION 1:100

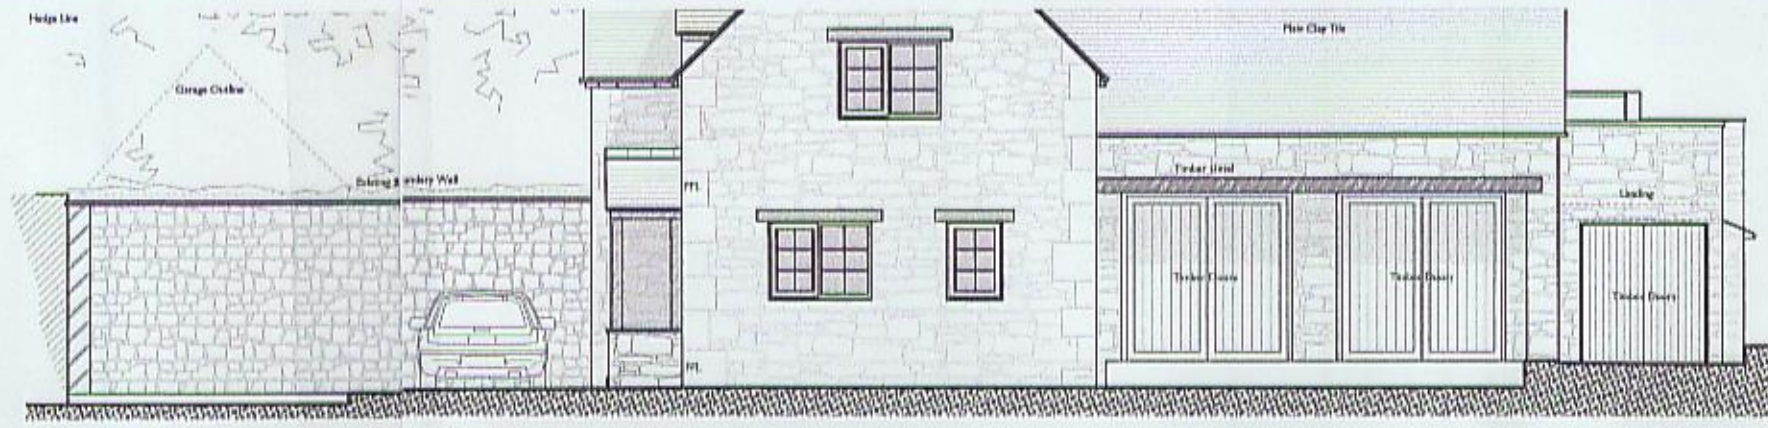


FRONT ELEVATION 1:100

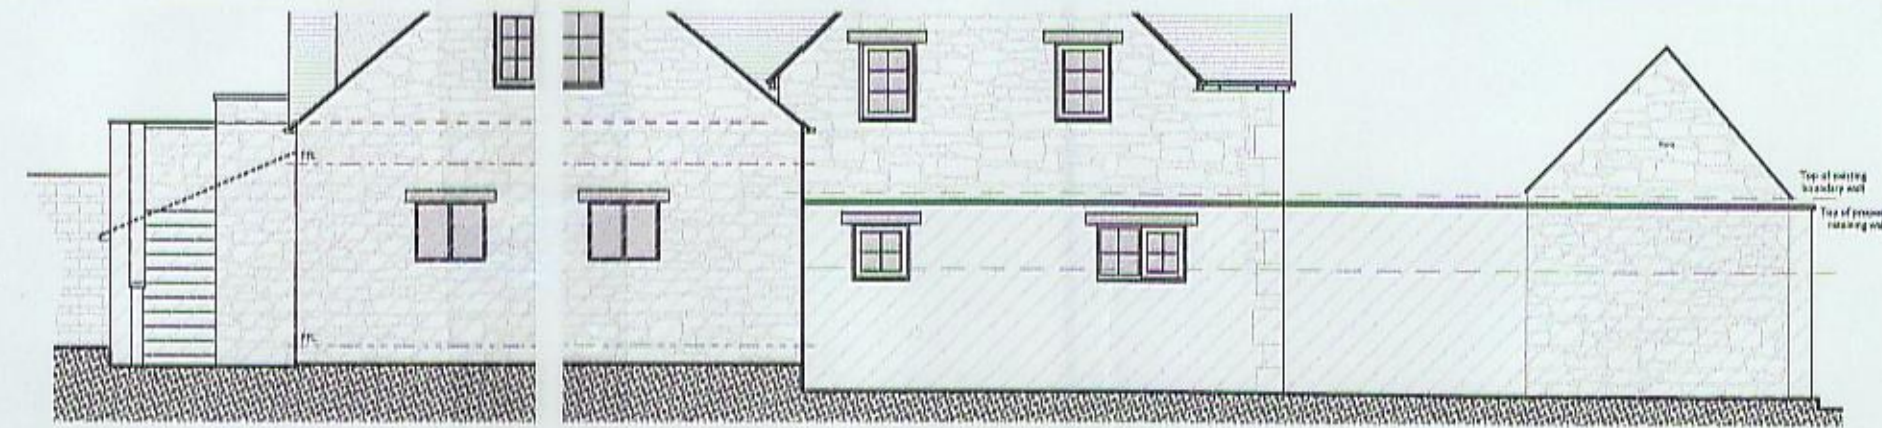


REAR ELEVATION 1:100

Attachment 2.
 Section from
 Jennifer Roberts
 & Dawn
 Cartwright.


b) Inaccurate site plan.

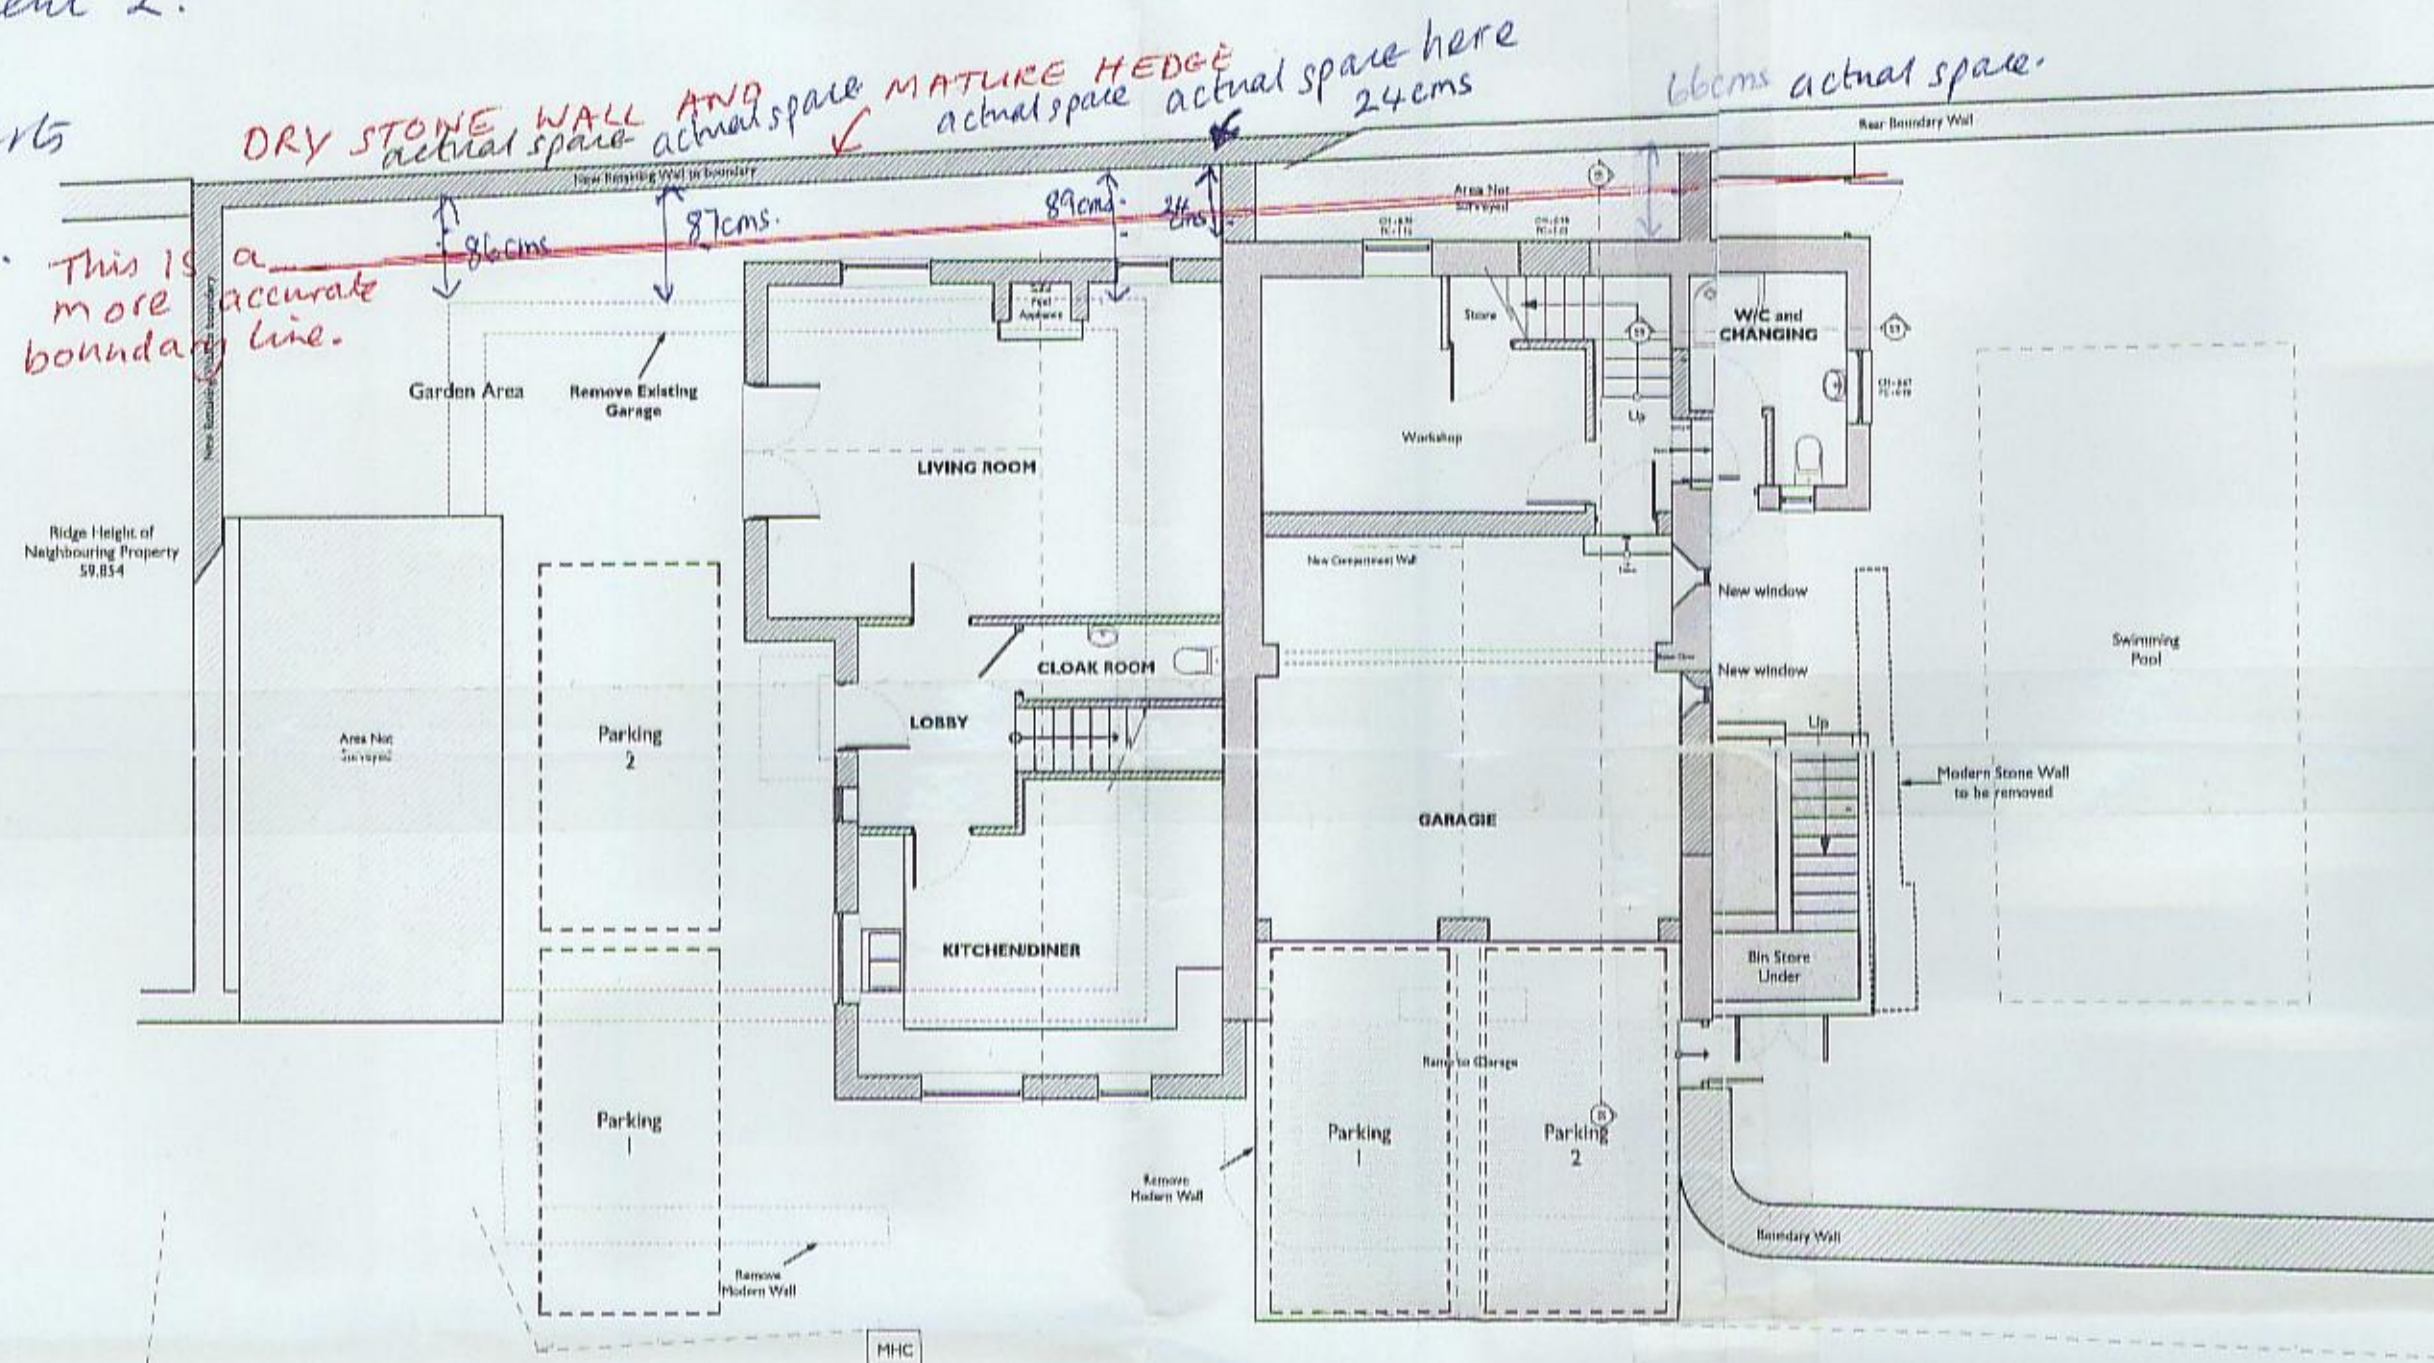


GROUND FLOOR AND SITE PLAN 1:100

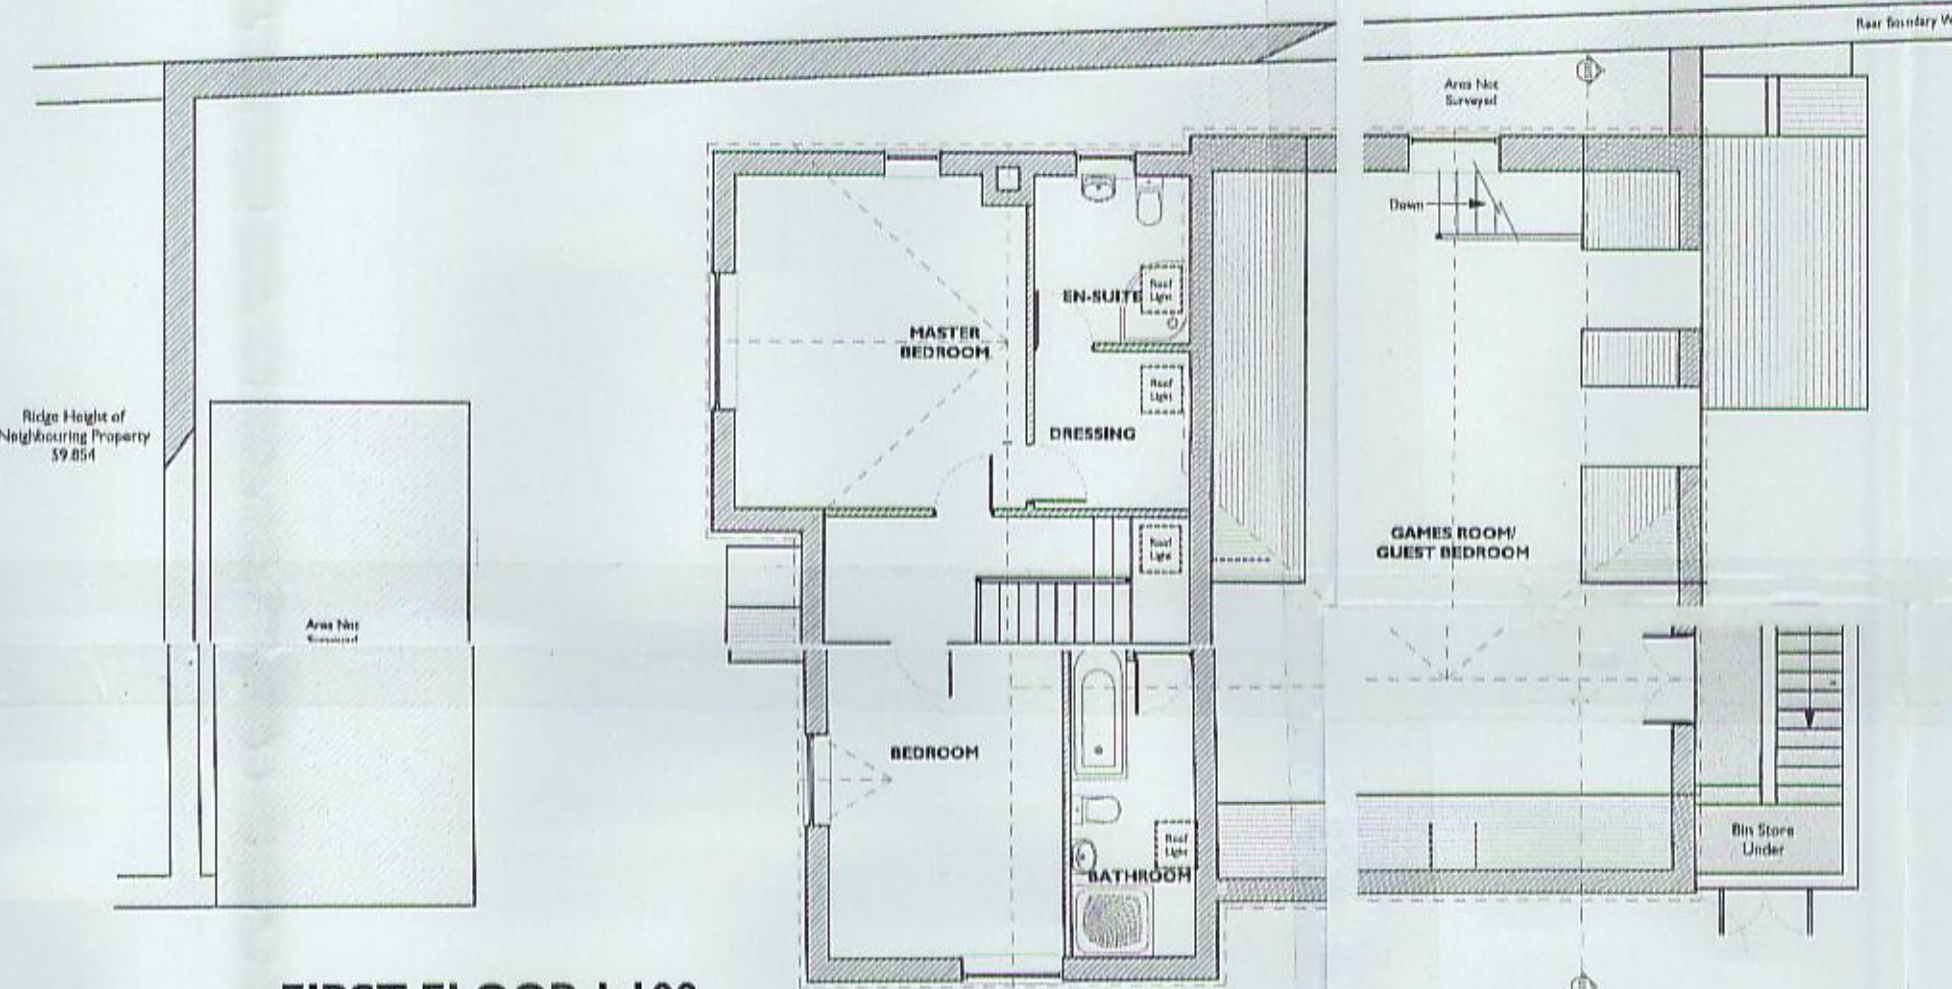


FIRST FLOOR 1:100

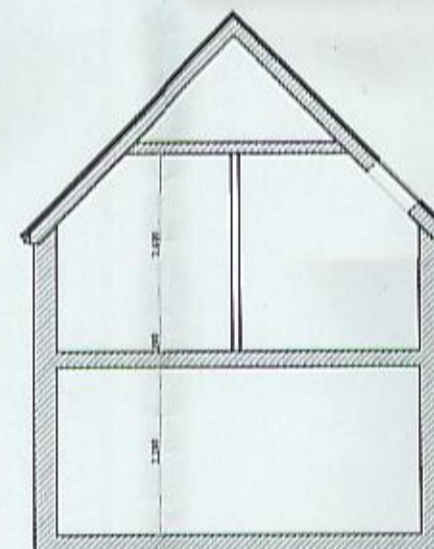


SECTION A 1:100

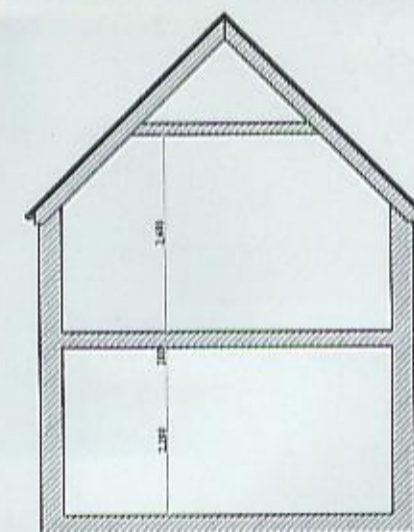

SECTION B 1:100

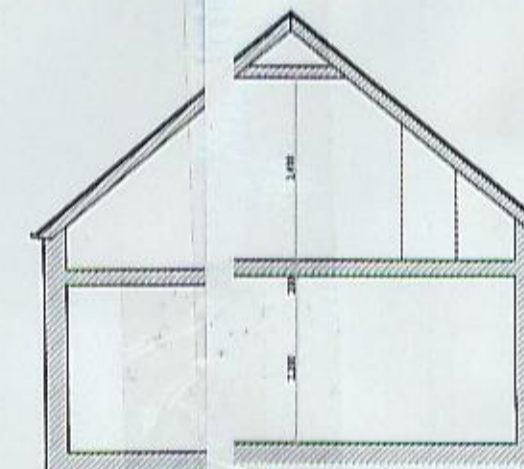

SECTION C 1:100

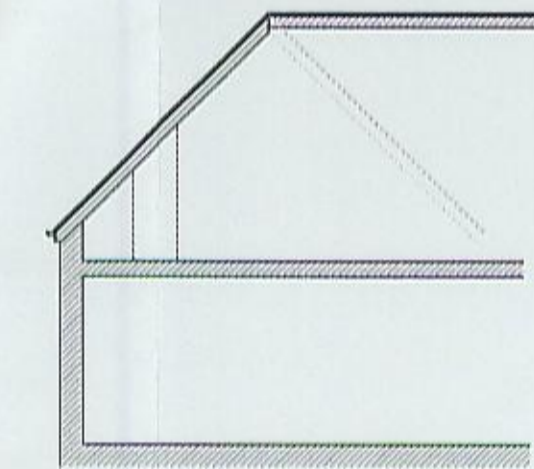

SECTION D 1:100

Revisions
 A: Amendments to external stair
 P/JL 16/01/2017

SBK SHELDON
 BOSLEY
 KNIGHT
 Exceeding the Standard

The Corner House, Market Place, Shipston-on-Stour, Warwick, CV36 4AG

Mr T More
 Lane Head
 Sibford Gower
 Barkby
 OX15 5RT

Project Title
 Demolition and extension to create proposed new dwelling and conversion of existing out building to Garage

Drawing Title
Scheme Plans and Elevations

Drawn by
 P.J. Leamy
 Checked by
 Date
 Drawing Scale
 December 2016
 Date
1:100

Drawing Number
3194 - A.02.2 A
 Revision
A
 Paper Size
A1