



**NORTH ELEVATION**



**WEST ELEVATION**



**SOUTH ELEVATION**


MATERIALS

ROOF : NATURAL SLATE

WALLS : NATURAL STONE

WINDOWS : TIMBER/ALUMINIUM

ROOF LIGHTS : 'CONSERVATION' TYPE

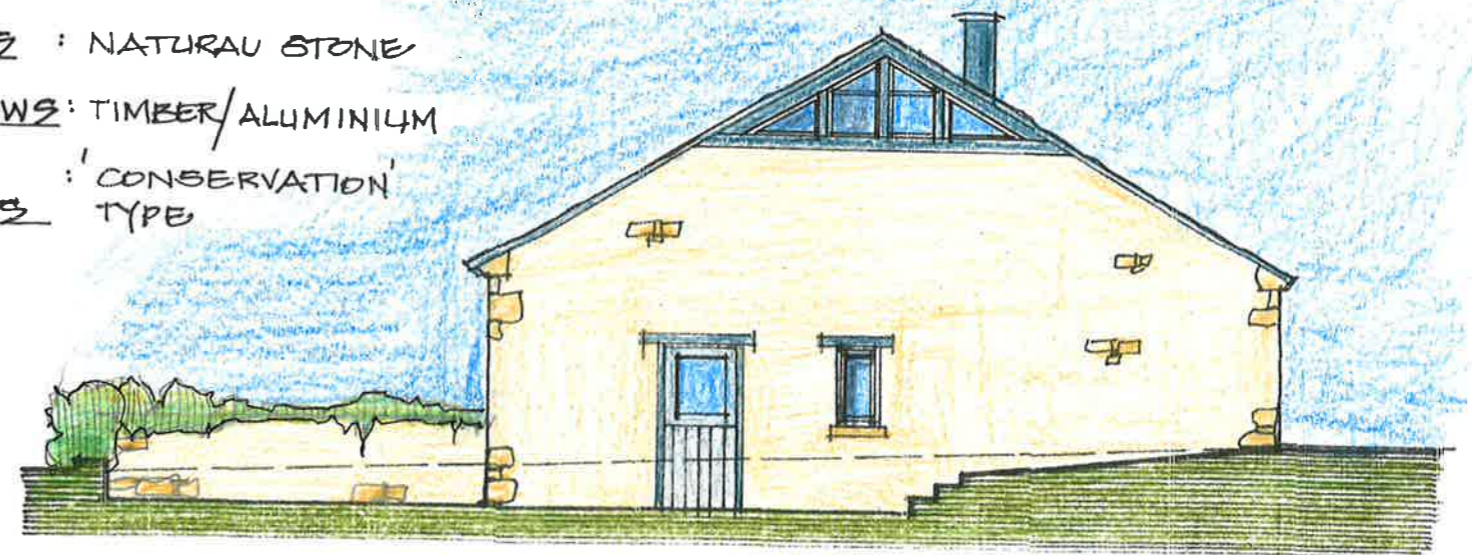

**EAST ELEVATION**



Scale bar - 1 : 100 @ A3

<i>Client</i>	Carrie Tucker	<i>Project</i>	PROPOSED CONVERSION OF AGRICULTURAL OUTBUILDING TO A SINGLE DWELLING ON LAND TO THE EAST OF	<i>Drawing</i>	PROPOSED ELEVATIONS
<i>Architect</i>	Nicholas D Price 43 North Bar Street Banbury OX16 0TH Tel 01295 262952		5 THE COLONY COLONY ROAD SIBFORD GOWER	<i>Scale</i>	1:100
				<i>Date</i>	August 2018
				<i>Drawing No</i>	5391.03