


- Dimensions are in millimeters, unless stated otherwise.  
 - Scaling of this drawing is not recommended.  
 - It is the recipient's responsibility to print this document to the correct scale.  
 - All relevant drawings and specifications should be read in conjunction with this drawing.

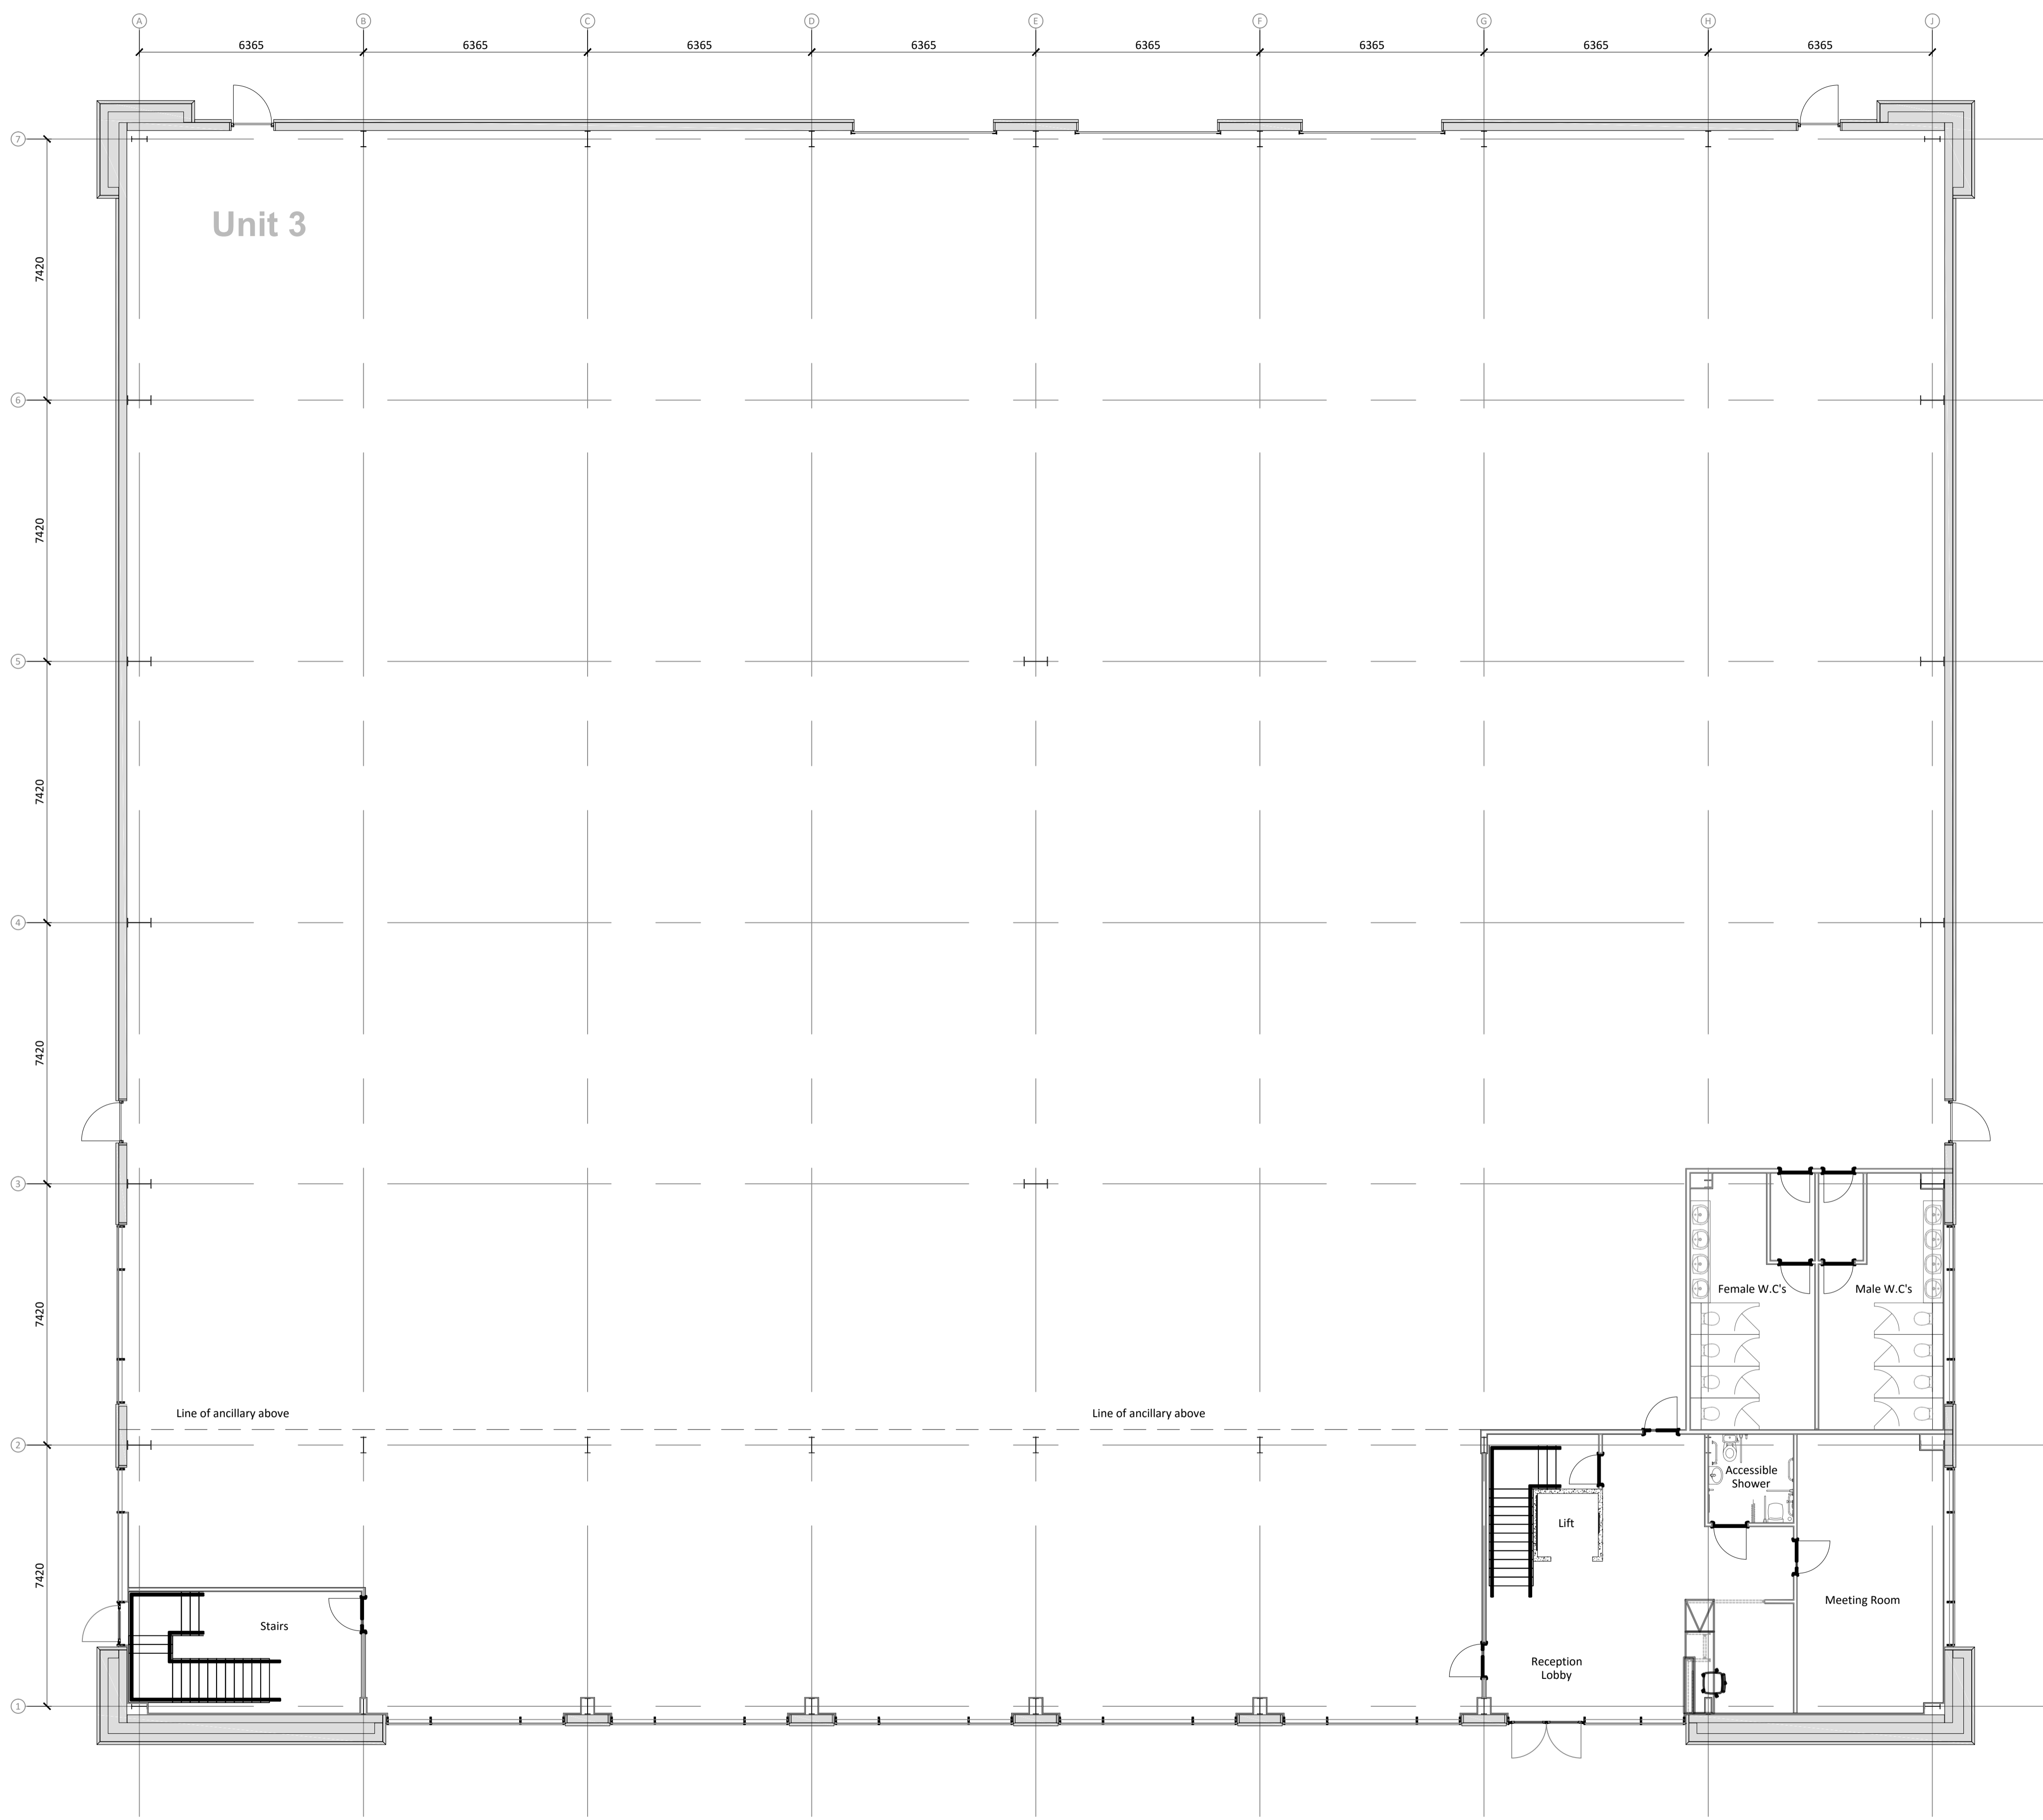

### Area Schedule

Gross Internal Area		
Research & Development	2315m <sup>2</sup>	24,919 sq ft
First Floor Ancillary	464m <sup>2</sup>	4,994 sq ft
<b>Total</b>	<b>2,779m<sup>2</sup></b>	<b>29,913 sq ft</b>

Unit 3 Ground Floor Plan FFL +0.000

rev | amendments | by | ckd | date

### Oxford Technology Park Unit 3 - Ground Floor Plan



Newark Beacon Innovation Centre, Causton Way, Newark, Nottinghamshire NG24 2TN  
 t: +44 (0)1636 653027 f: +44 (0)1636 653010 e: info@umcarchitects.com

Drawing Status:	PLANNING
Drawn:	AS
Date:	06.06.2017
Scale:	1:100 A1
Drawing no:	Revision:
13045 RM1020	PO

1m SCALE 1:100