




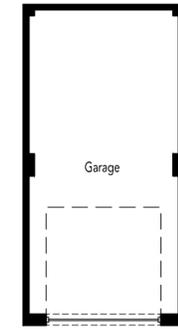


REVISIONS:

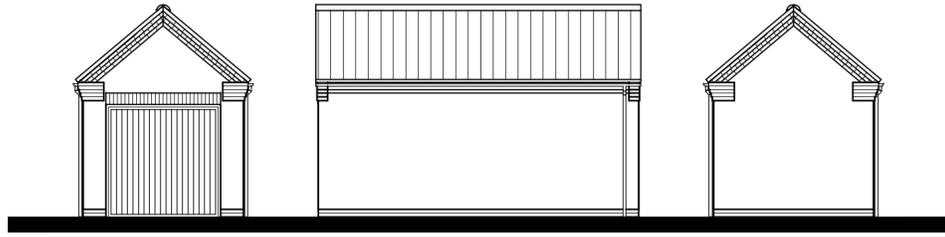

PLAN


FRONT ELEVATION SIDE ELEVATION REAR ELEVATION
DOUBLE GARAGE

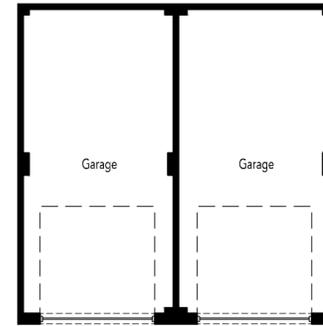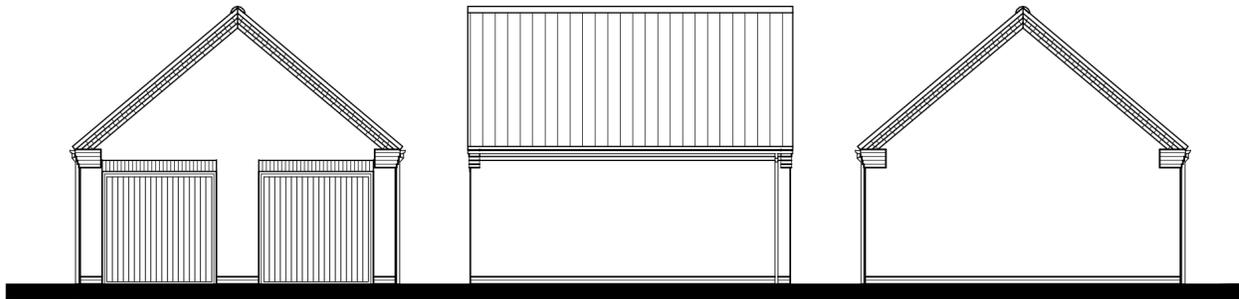

PLAN

FRONT ELEVATION SIDE ELEVATION REAR ELEVATION


TRIPLE GARAGE

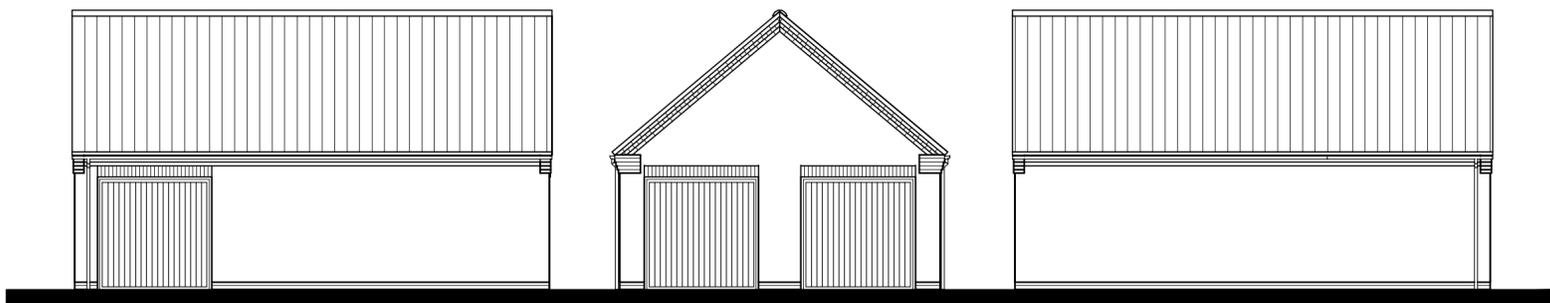


FRONT ELEVATION SIDE ELEVATION REAR ELEVATION



PLAN

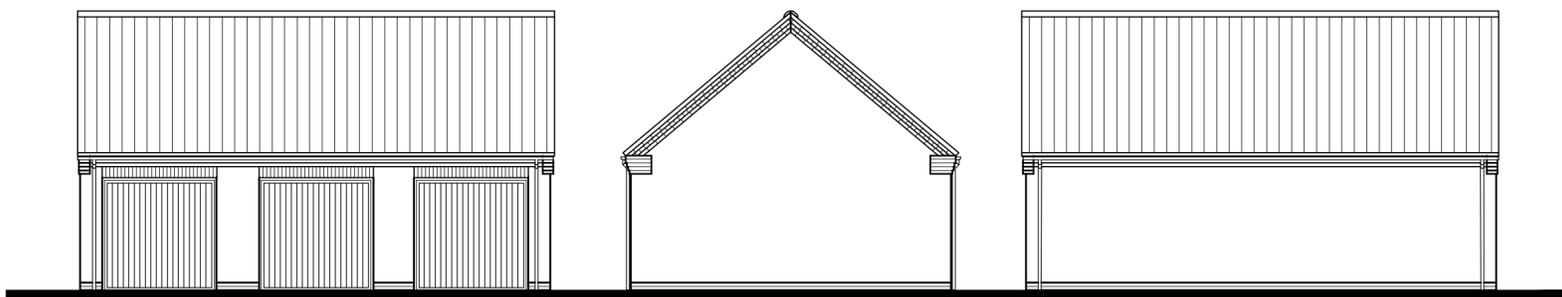

FRONT ELEVATION SIDE ELEVATION REAR ELEVATION

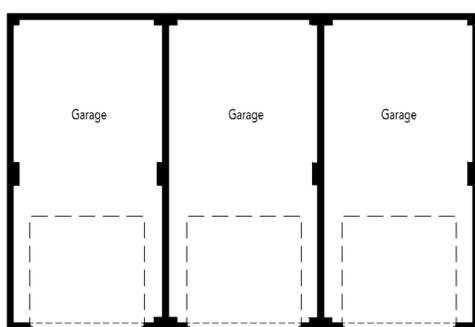

PLAN

N.B. For facing & Roofing Materials please refer to the Materials Layout Drg. No. 0521-PH9-108.
For personnel door locations please refer to the External Works Layout Drg. No. 0521-PH9-104.