




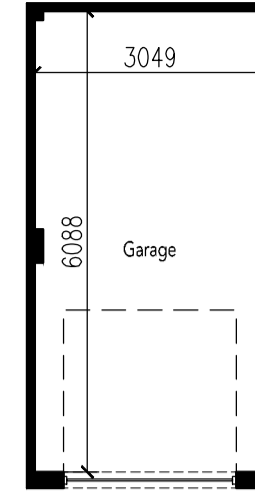


REVISIONS:
 A. 2017-03-18. Single garage width increased to 3253mm externally at client request. MED

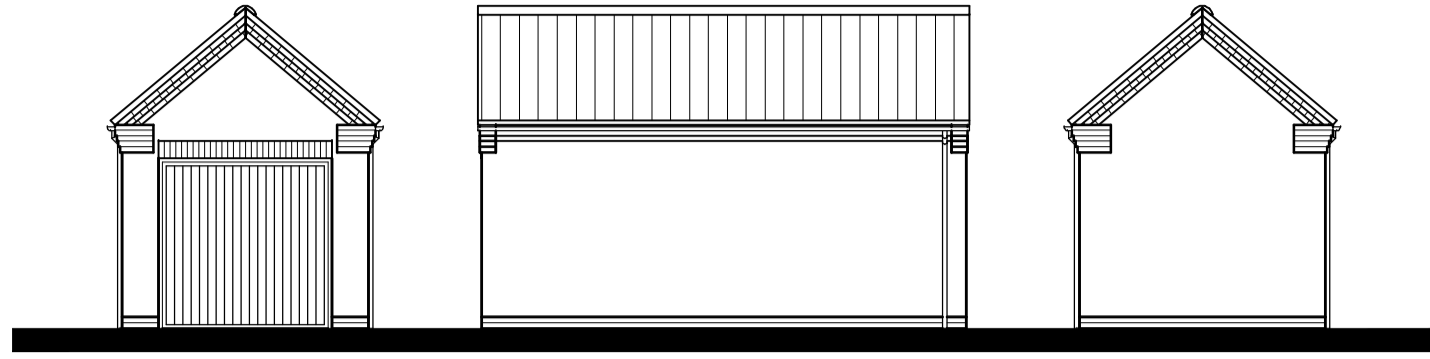

PLAN


FRONT ELEVATION
 SIDE ELEVATION
 REAR ELEVATION
 DOUBLE GARAGE

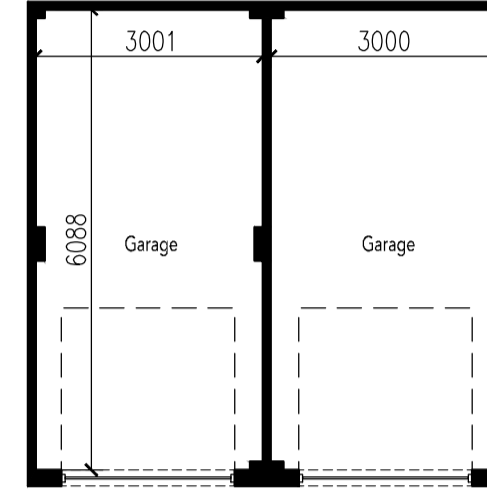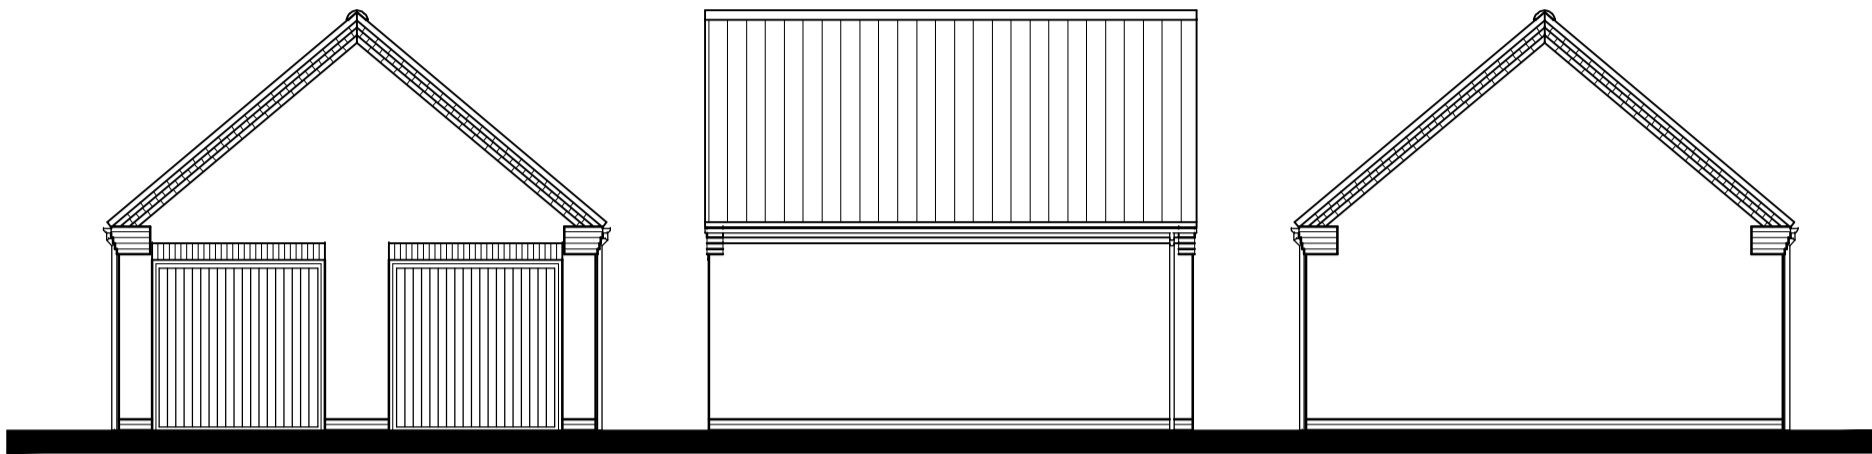


PLAN

FRONT ELEVATION
 SIDE ELEVATION
 REAR ELEVATION


TRIPLE GARAGE

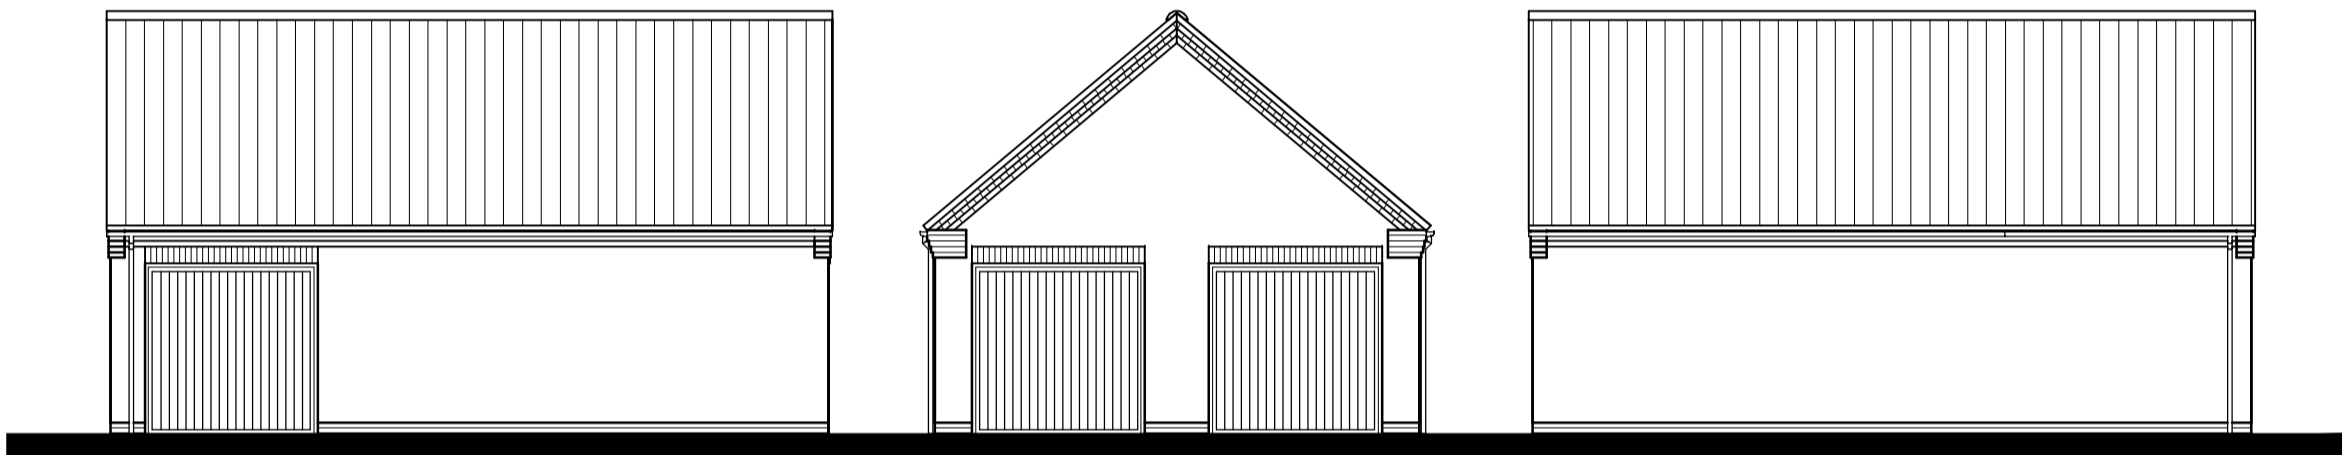


FRONT ELEVATION
 SIDE ELEVATION
 REAR ELEVATION

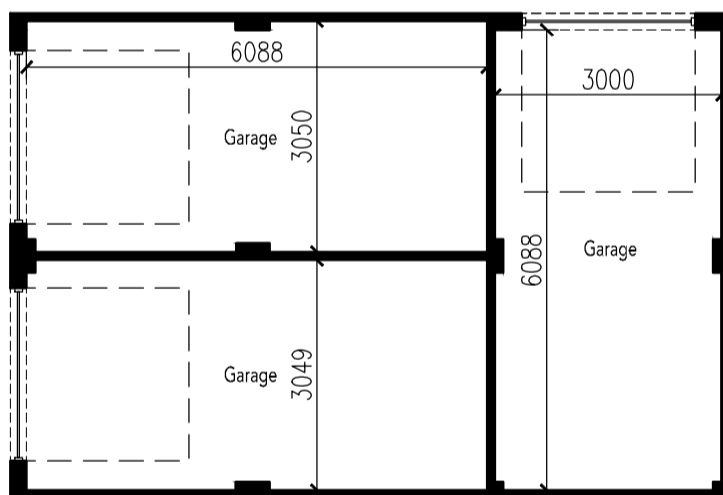

PLAN

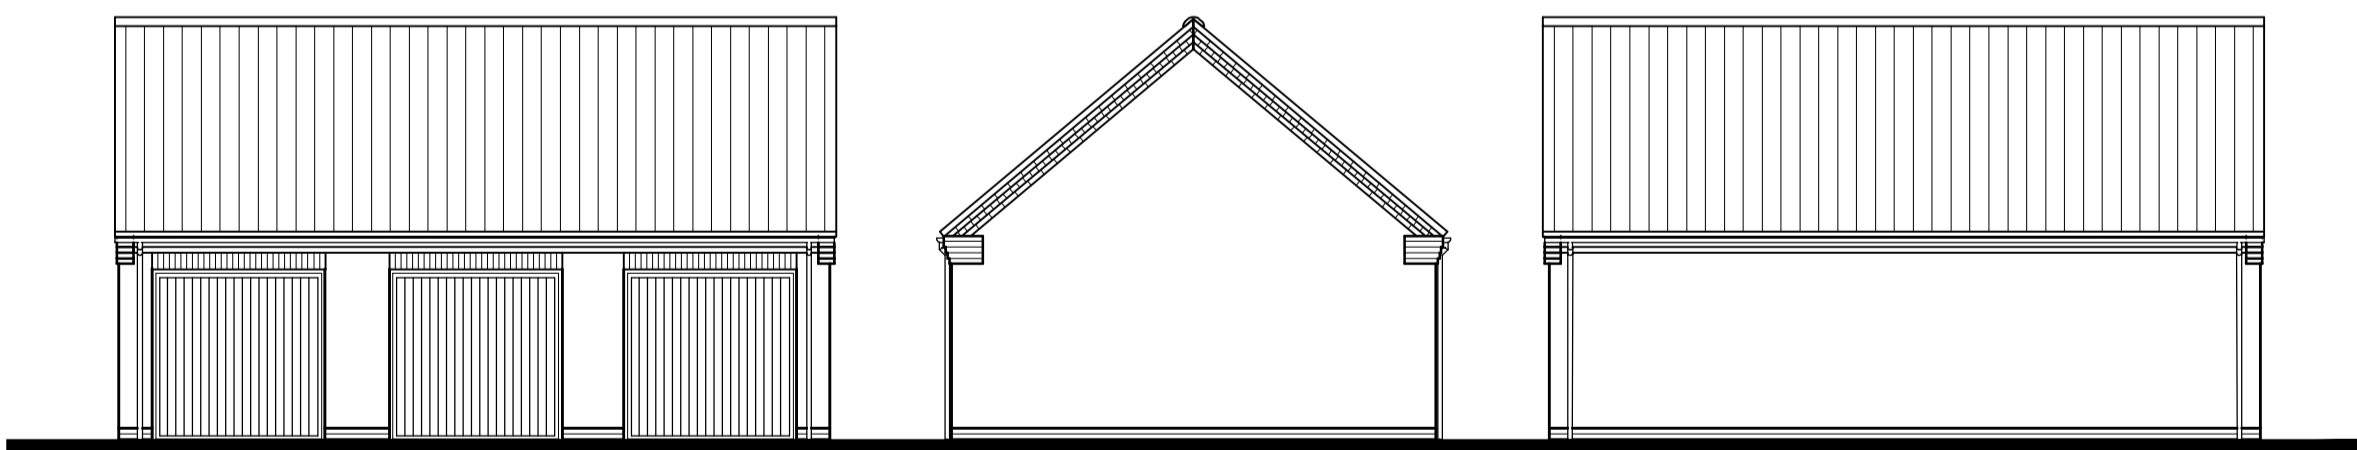

FRONT ELEVATION
 SIDE ELEVATION
 REAR ELEVATION

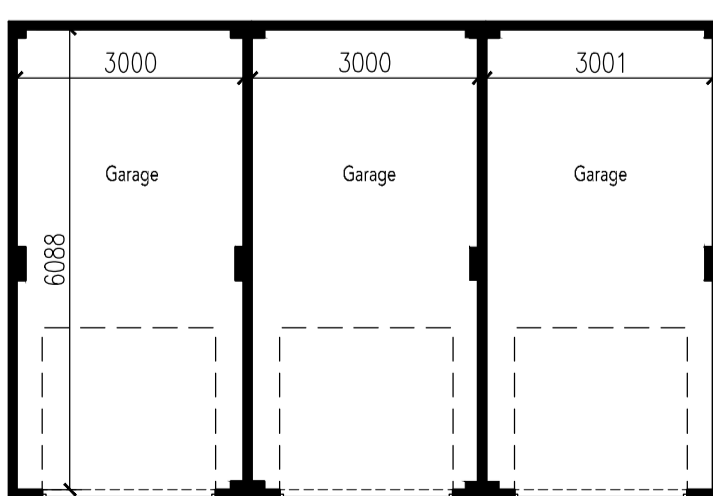

PLAN

N.B. For facing & Roofing Materials please refer to the Materials Layout Drg. No. 0521-PH9-108.
 For personnel door locations please refer to the External Works Layout Drg. No. 0521-PH9-104.