





Side Elevation
(Scale 1:50)

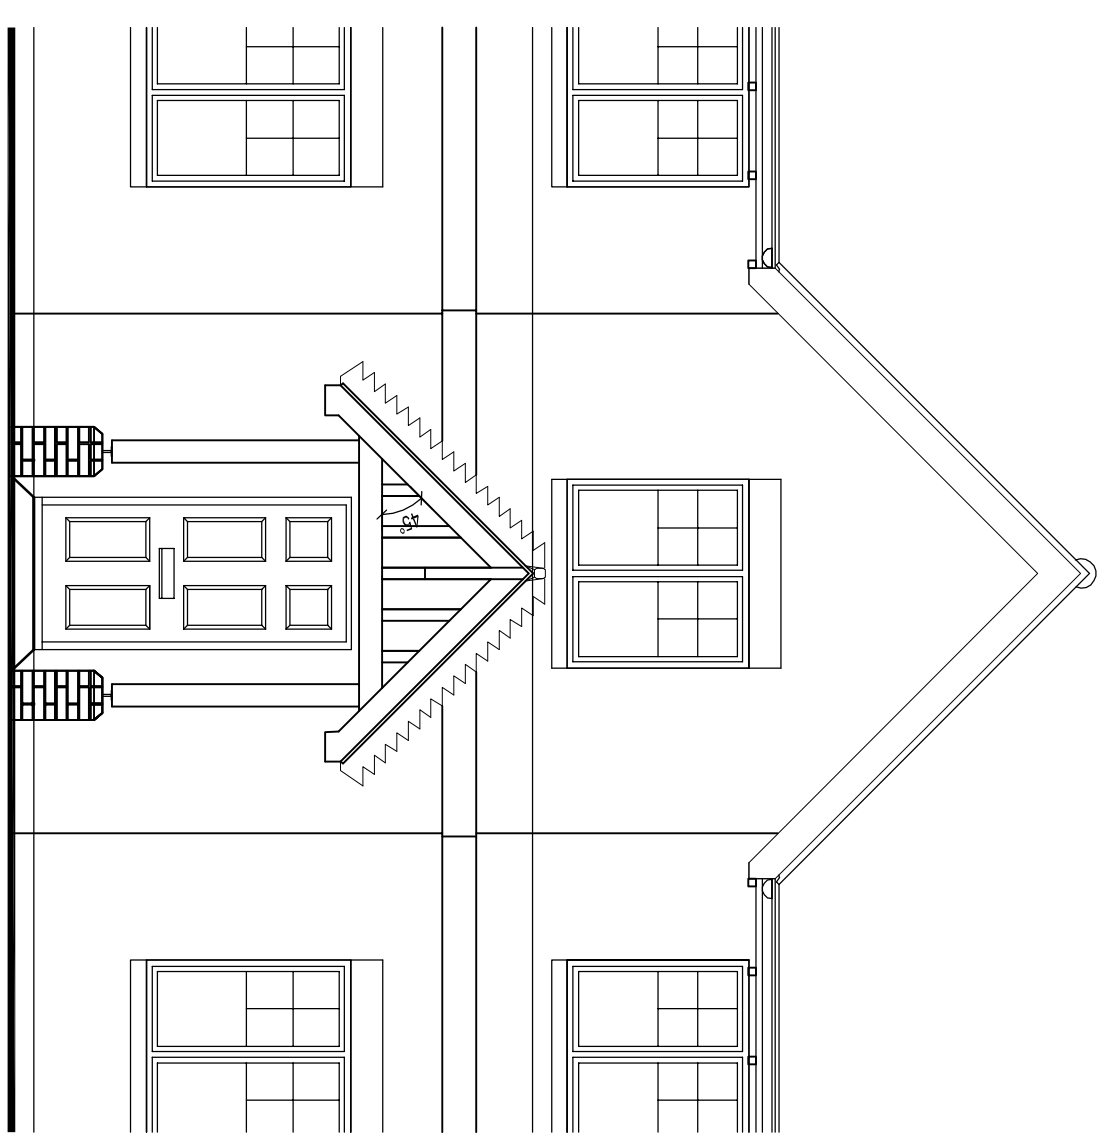

Front Elevation
(Scale 1:50)

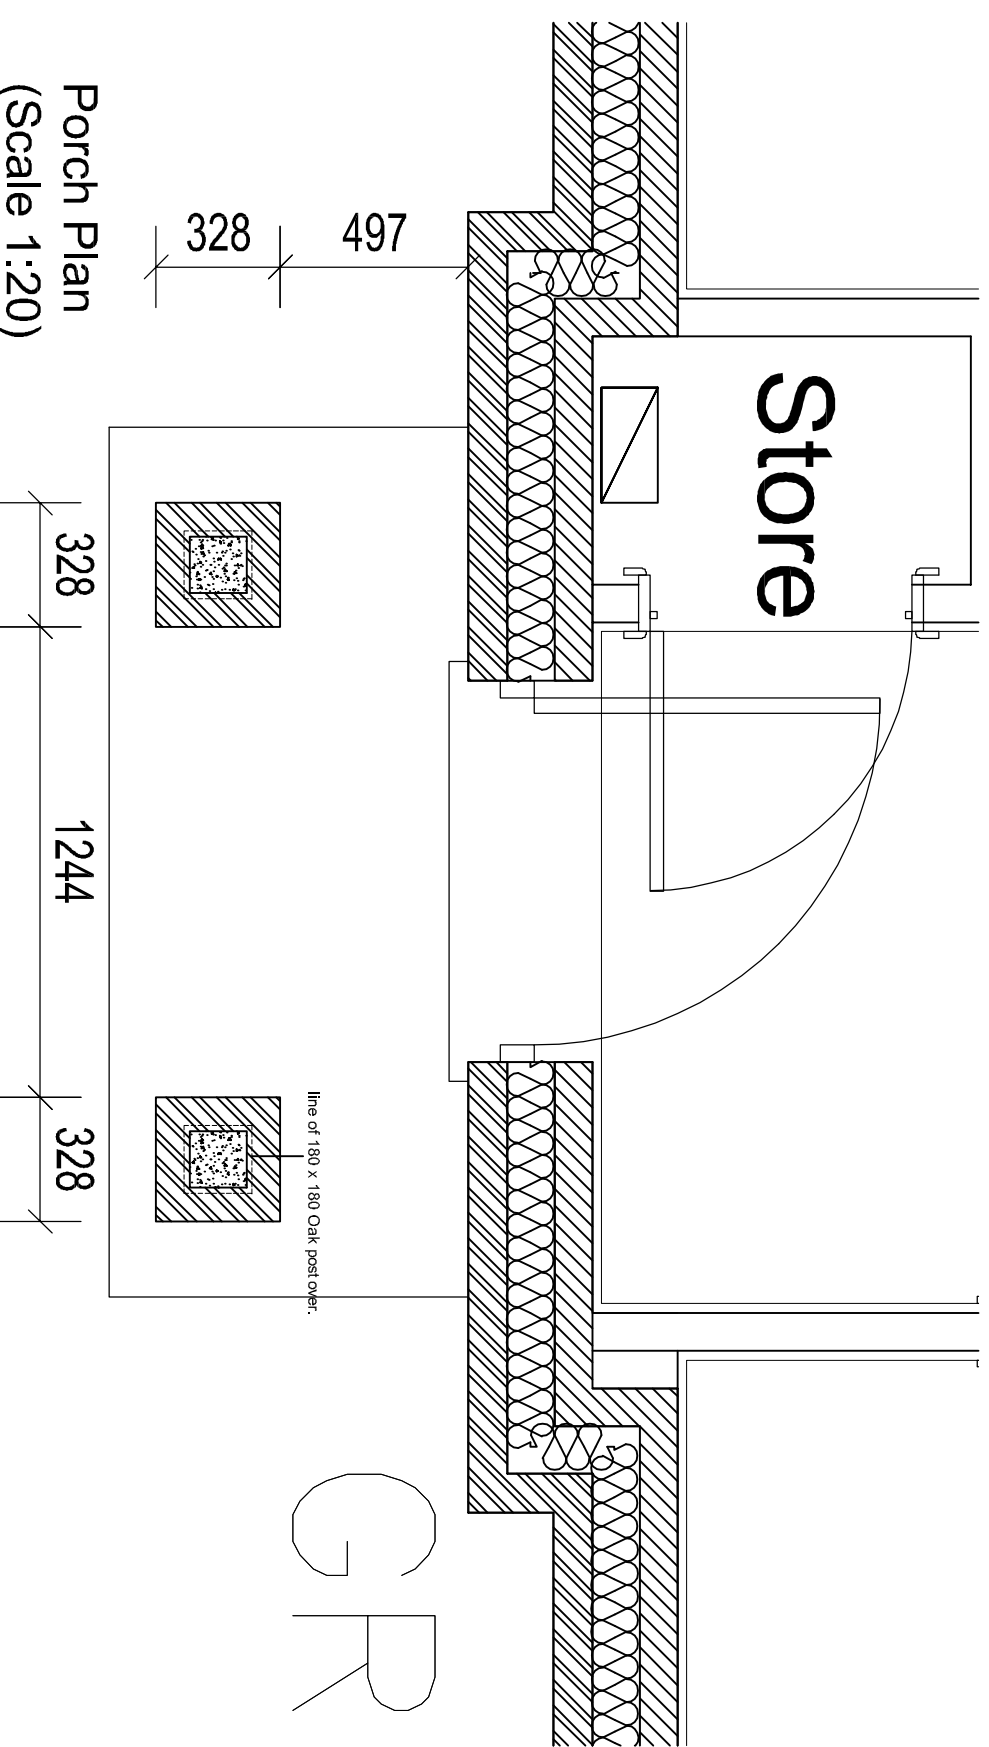

Porch Plan
(Scale 1:20)

GR

PORCH RELEVANT TO:-
* SOMERTON v1

| Rev | Description | Date | Initial |
|-----|-------------|------|---------|
| ** | ** | ** | ** |



Crest Nicholson Ltd.
Pacific House
Relay Point
Minecote
Tarnworth
B77 5PA
www.crestnicholson.com

Site/House Type: Crest Standard Details

Drwg Title: Front Entrance & Pitched Canopy Details -
45 degree roof pitch

| | | | |
|-----------------------------|----------------------|--------------|-------------|
| Scale: 1:10@A3 | Date: Jan 2018 | Drawn: WGH | Checked: CB |
| CAD Ref: - | NHBC Approval Ref: - | | |
| Drawing No: CNSD/2013/107-4 | | Revision: ** | |