





Side Elevation
(Scale 1:50)

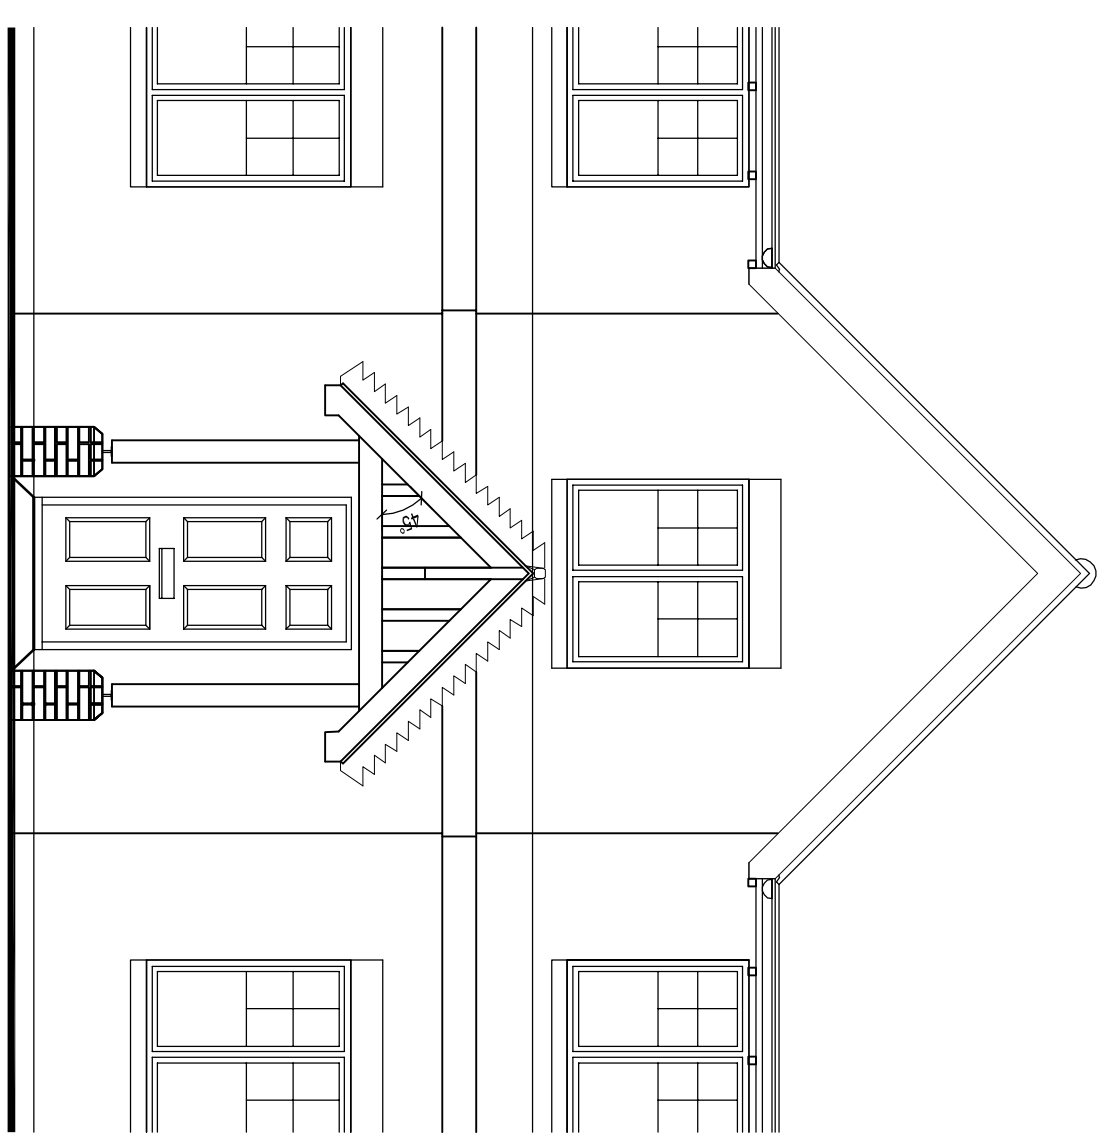

Front Elevation
(Scale 1:50)

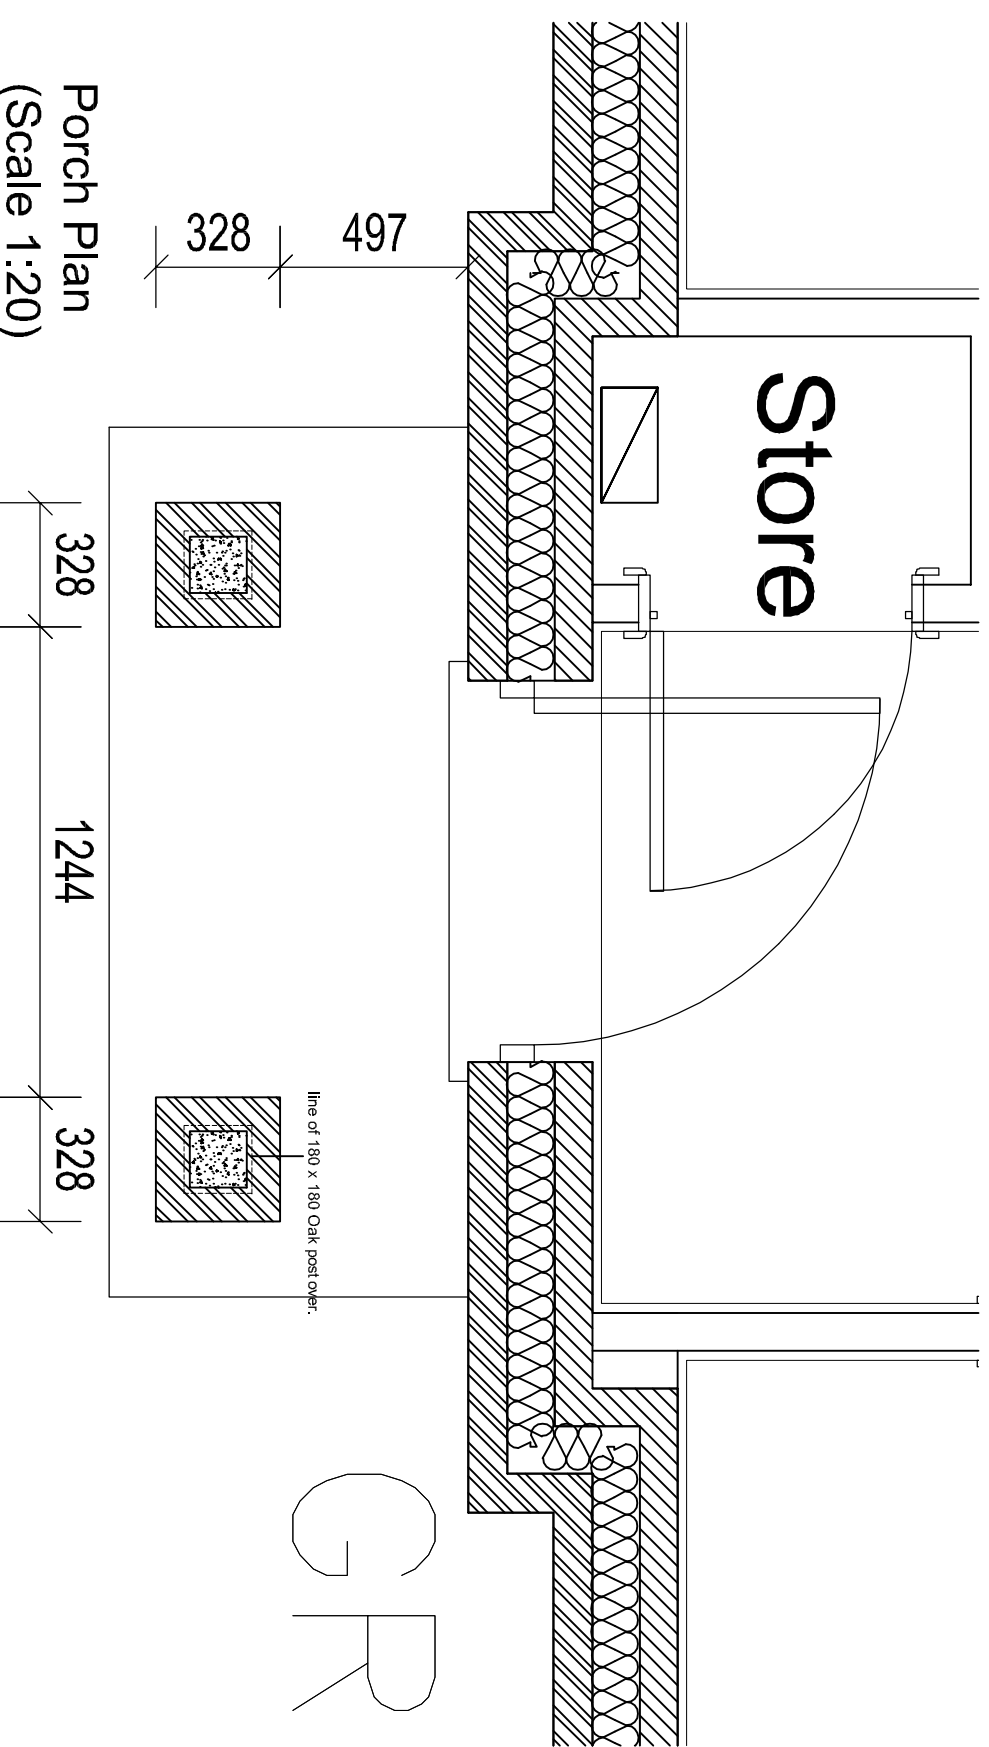

Porch Plan
(Scale 1:20)

GR

PORCH RELEVANT TO:-
* SOMERTON v1

Rev	Description	Date	Initial
**	**	**	**



Crest Nicholson Ltd.
Pacific House
Relay Point
Minecote
Tarnworth
B77 5PA
www.crestnicholson.com

Site /House Type: Crest Standard Details

Drwg Title: Front Entrance & Pitched Canopy Details -
45 degree roof pitch

Scale: 1:10@ A3	Date: Jan 2018	Drawn: WGH	Checked: CB
CAD Ref: -	NHBC Approval Ref: -		
Drawing No: CNSD/2013/107-4		Revision: **	