




Notes
 1. This drawing has been prepared in accordance with the scope of RPS's appointment with its client and is subject to the terms and conditions of that appointment. RPS accepts no liability for any use of this document other than by its client and only for the purposes for which it was prepared and provided.
 2. If received electronically it is the recipient's responsibility to print to correct scale. Only written dimensions should be used.

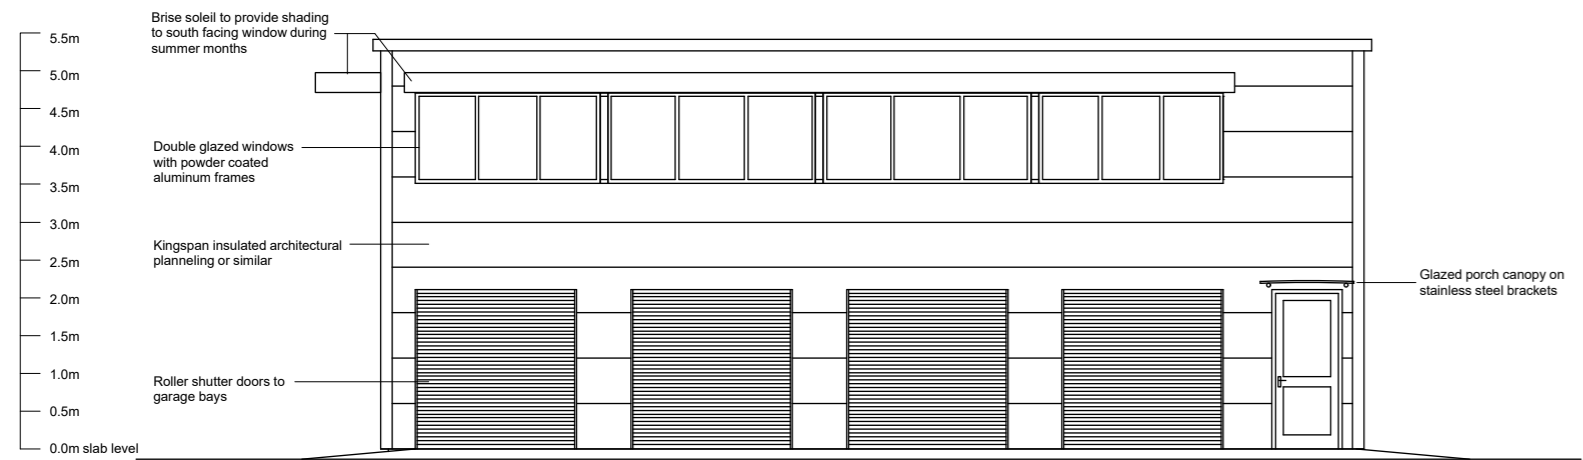


South Elevation

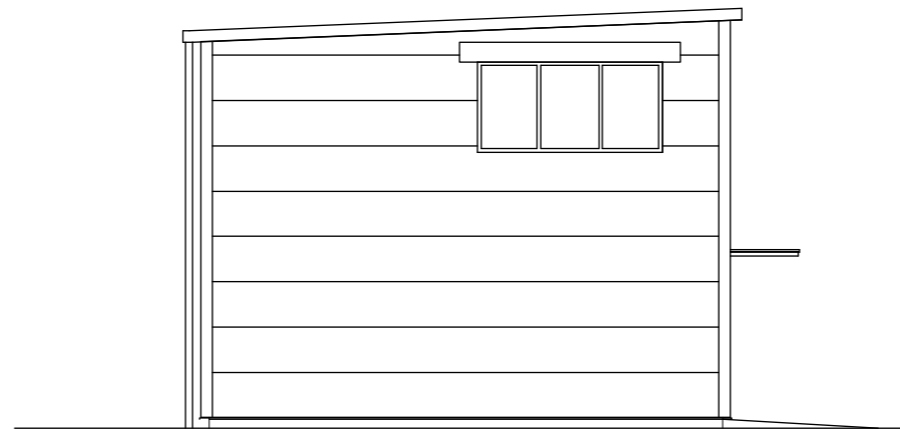


West Elevation

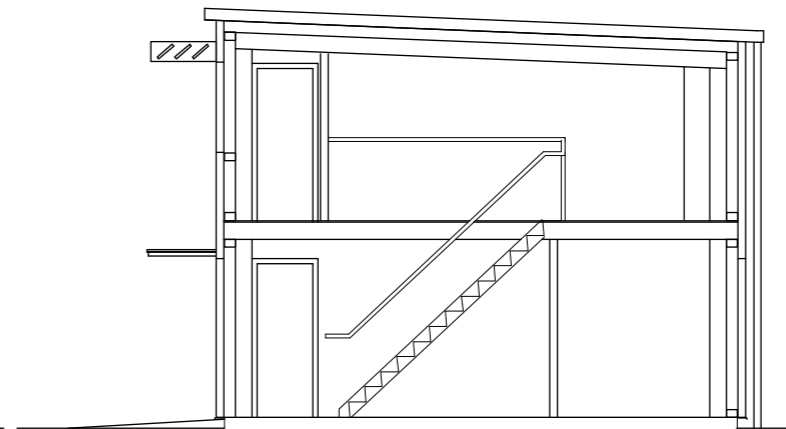


Section A-A

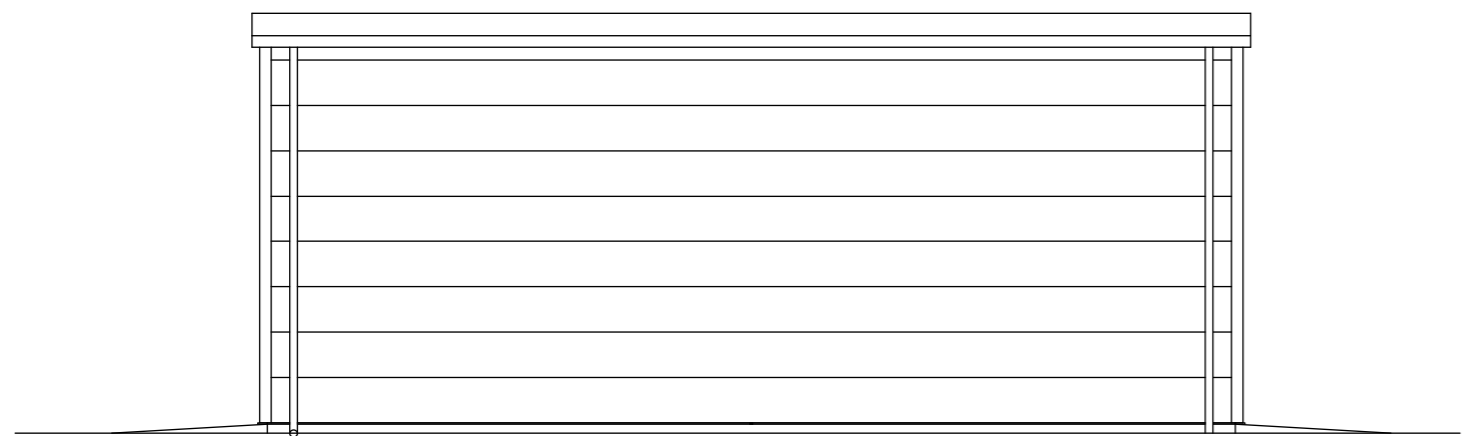


North Elevation

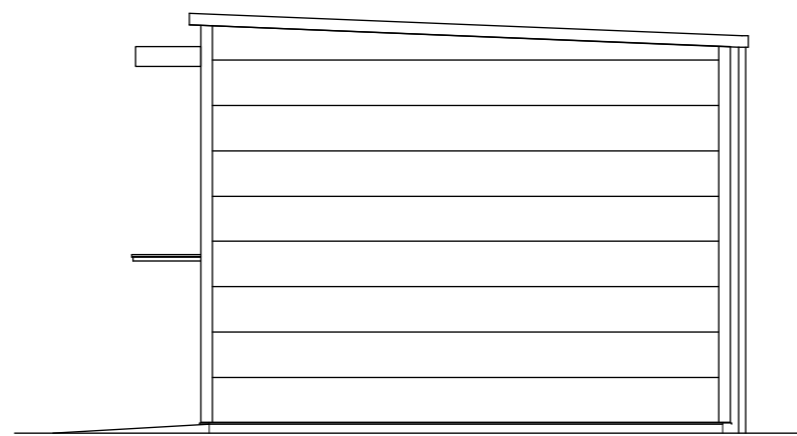


East Elevation

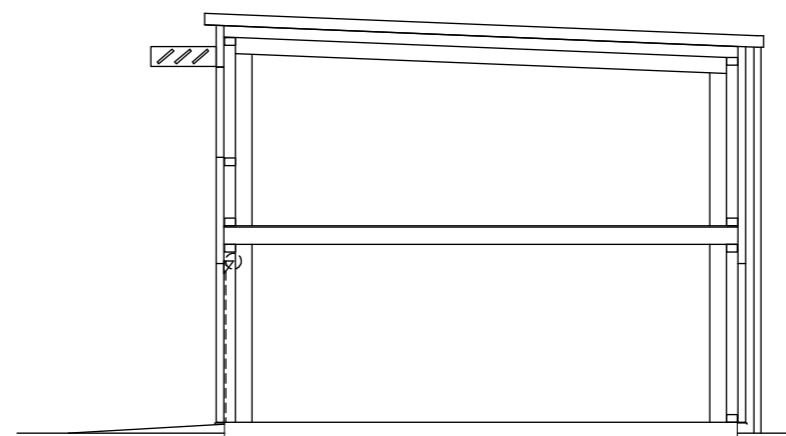

Section B-B

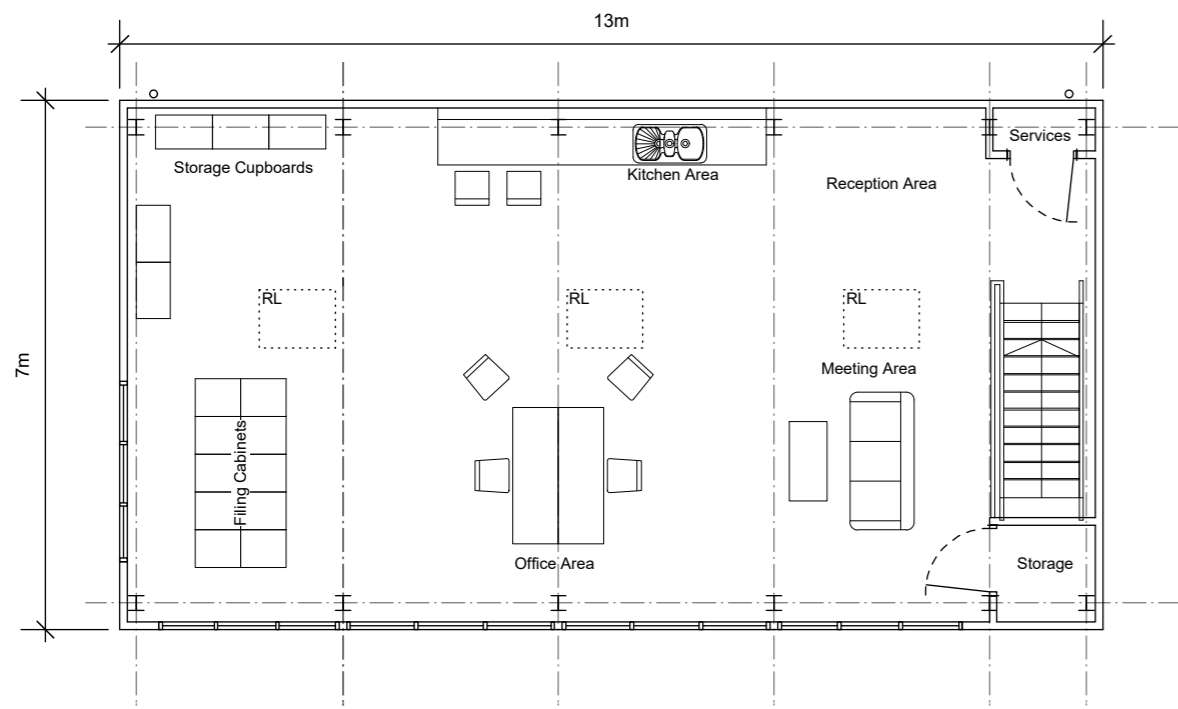

First Floor Plan

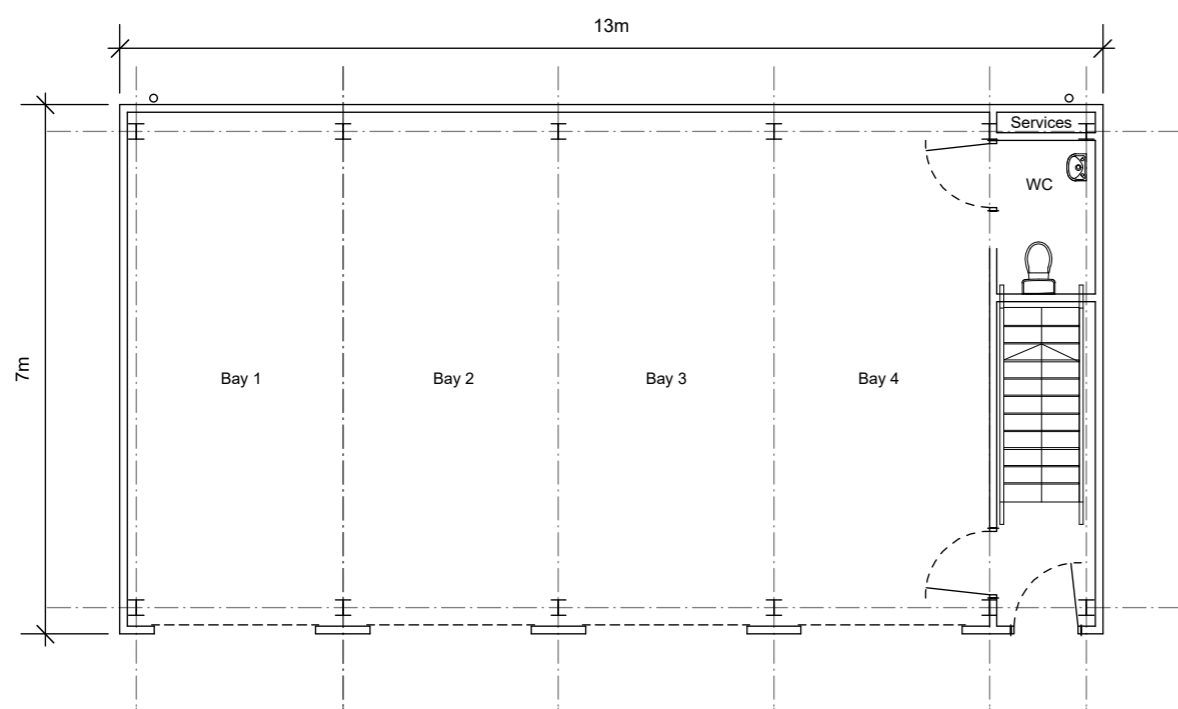

Ground Floor Plan

Legend

Rev	Description	Date	Initial	Checked



20 Western Avenue, Milton Park, Abingdon, Oxfordshire, OX14 4SH
 T: +44(0)1235 821888 E: rps@rpsgroup.com F: +44(0)1235 834698

Client **Mr R Bratt**

Project **New Office/Storage Building at Cotefield Farm, Bodicote.**

Title **Proposed Floor Plans and Elevations**

Status	Drawn By	PM/Checked by
FINAL	AJC	SG
Job Ref	Scale @ A1	Date Created
OXF7993	1:100	Jan-18

Drawing Number	Rev
7993-0097-002	.

Scale Bar 1:100 @ A1

