
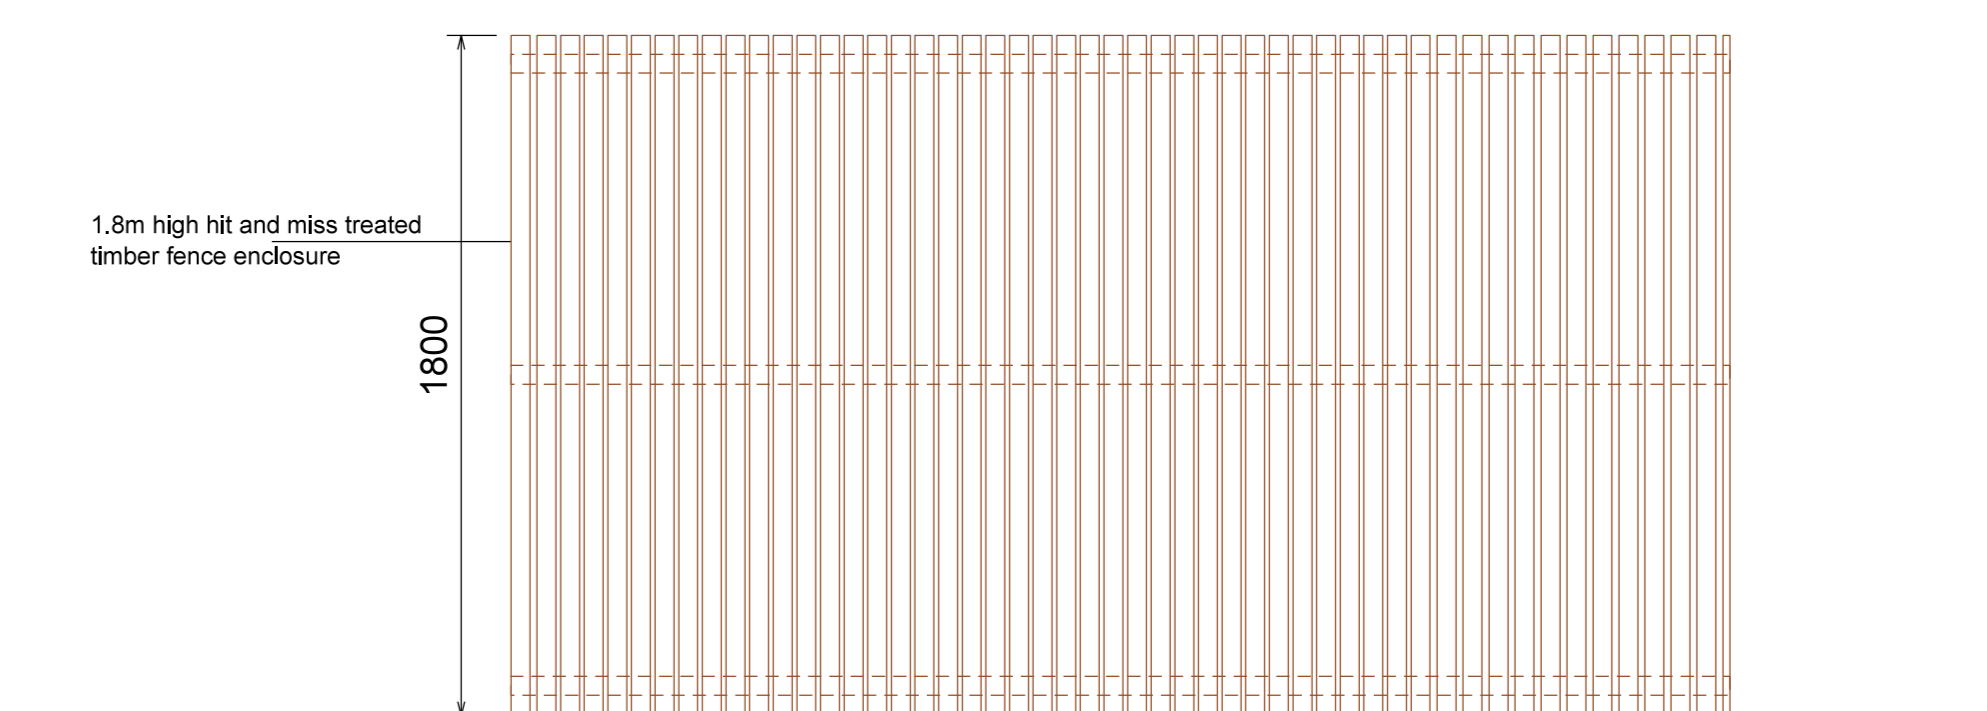
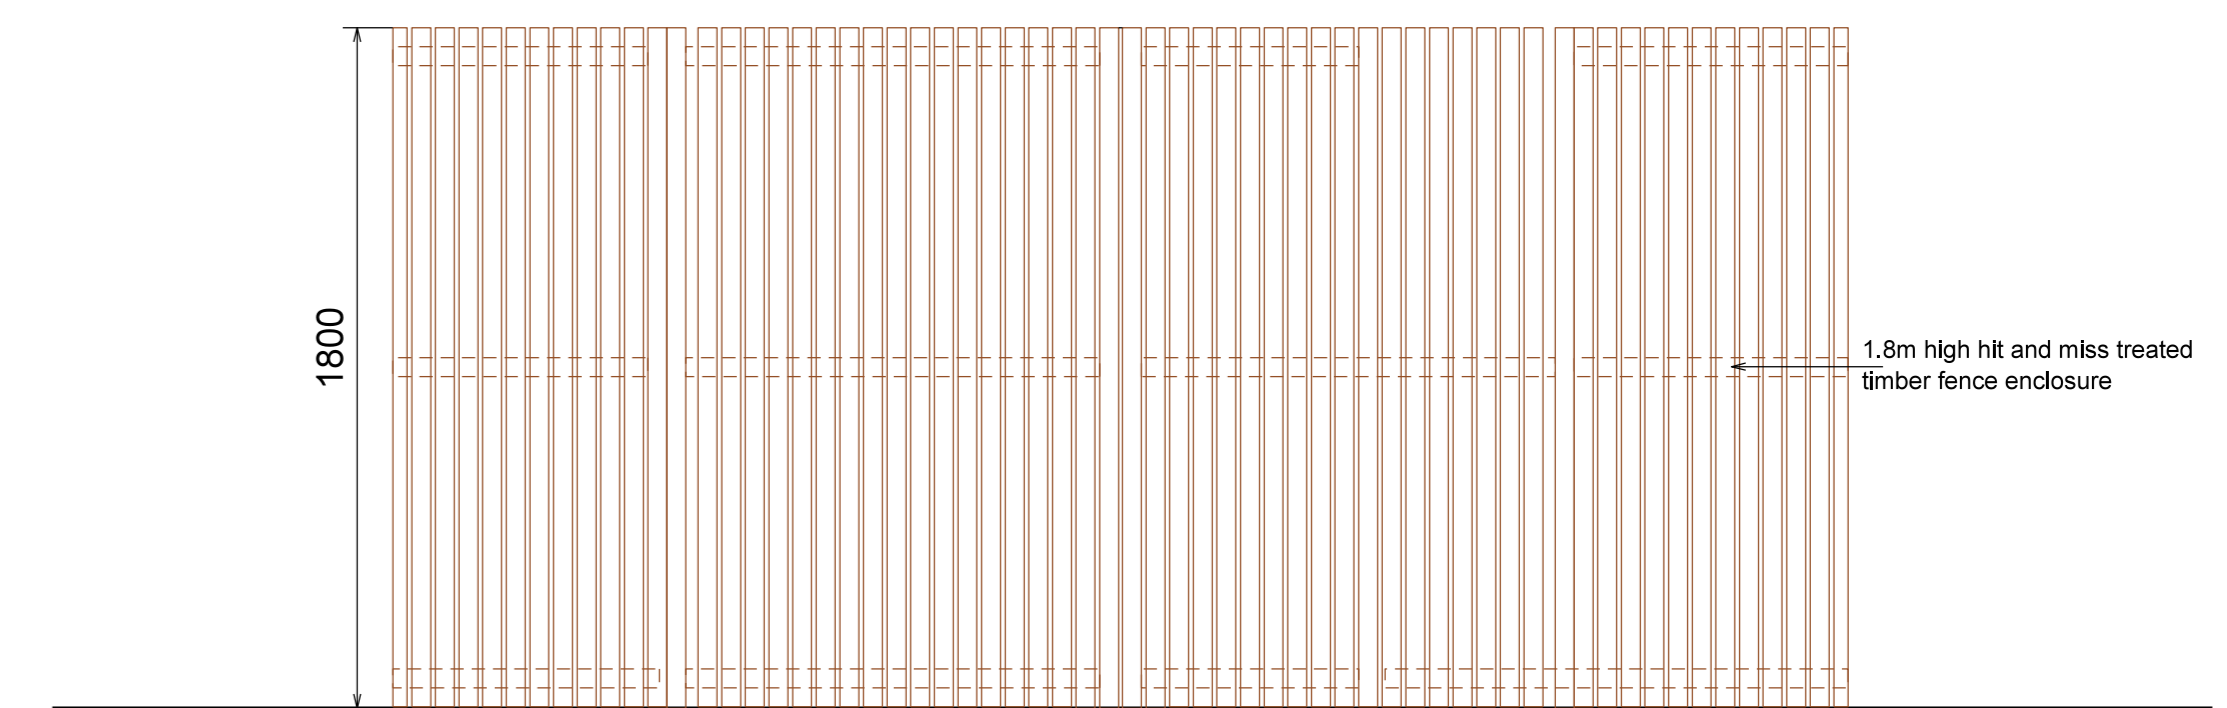


Subject to Statutory Approvals.



All dimensions to be checked on site prior to commencement of work.

01 TYPICAL FENCE & GATES
012

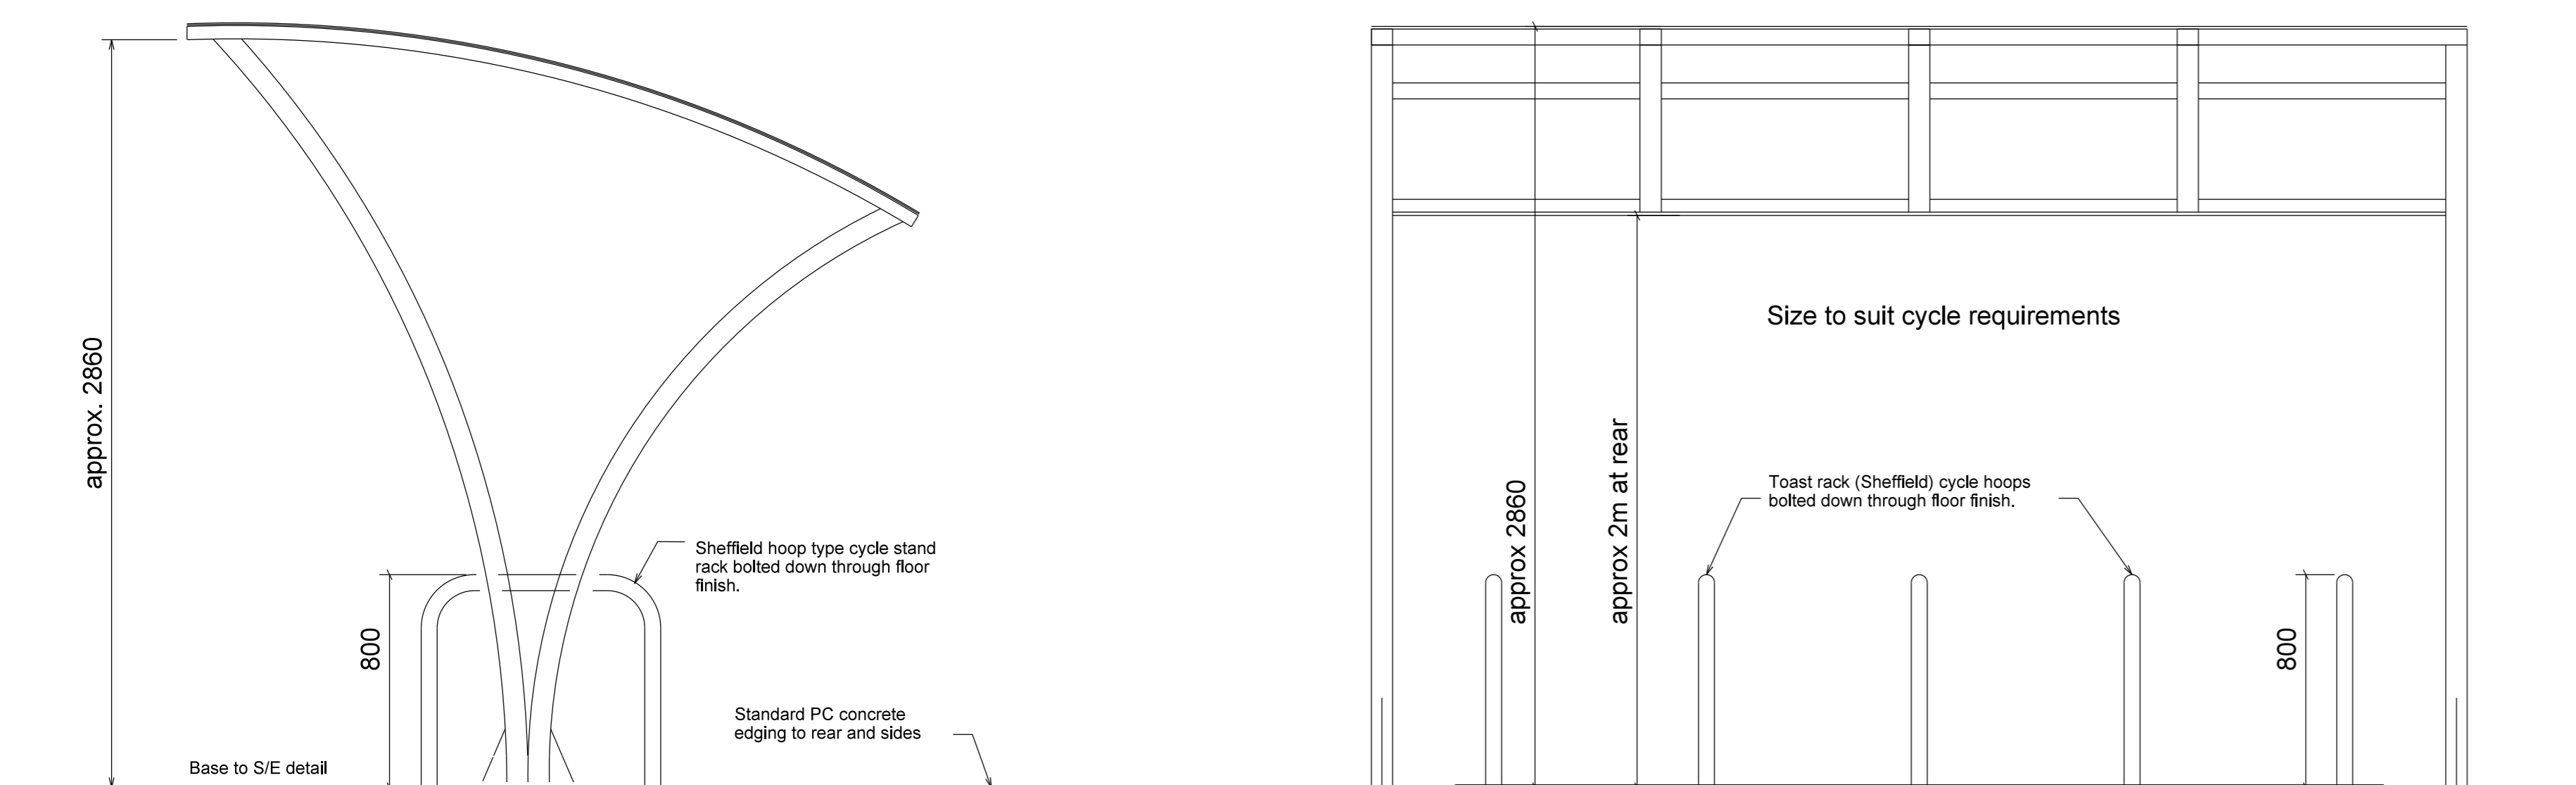

02 TYPICAL CYCLE SHELTER
012 Broxap Apollo Grey RAL 7016

03 TYPICAL REFUSE ENCLOSURE
012 Timber hit and miss

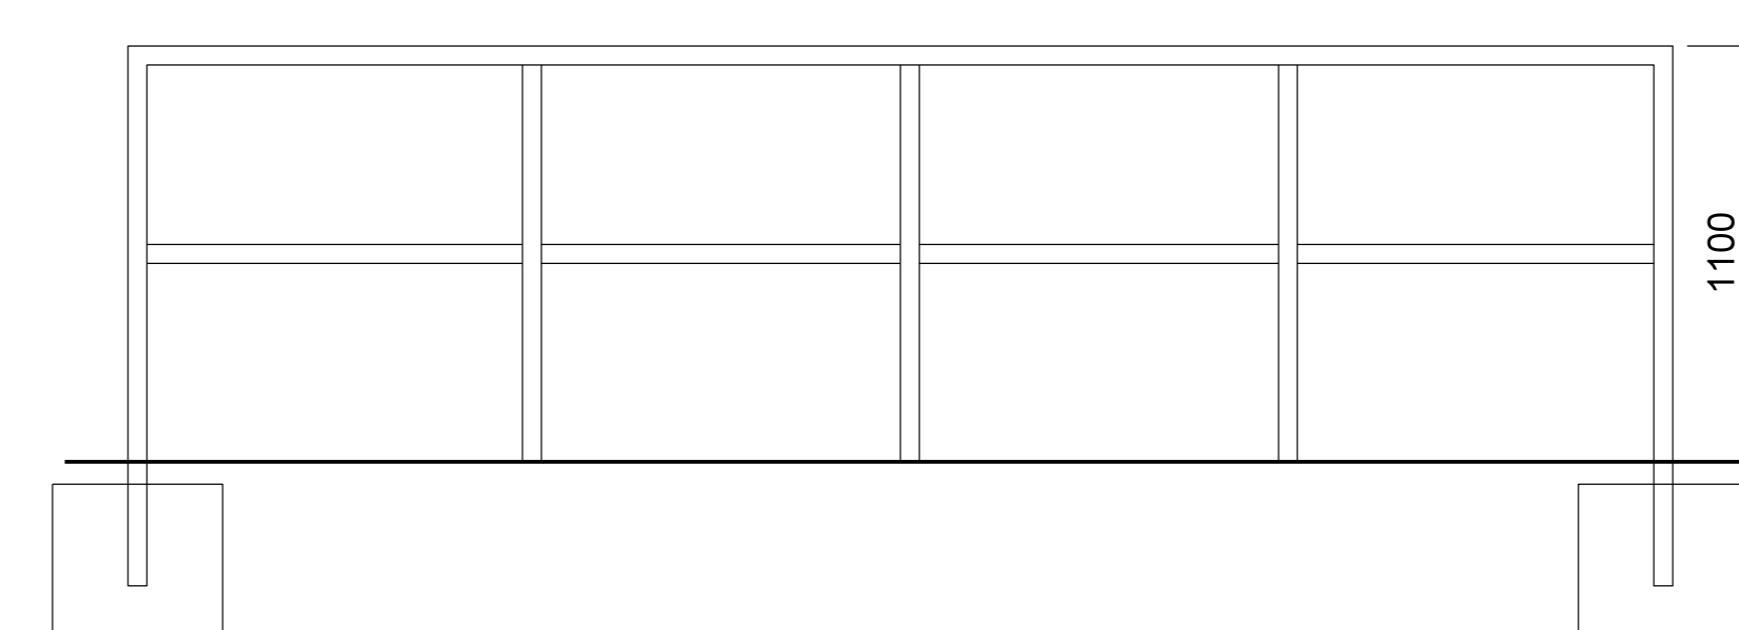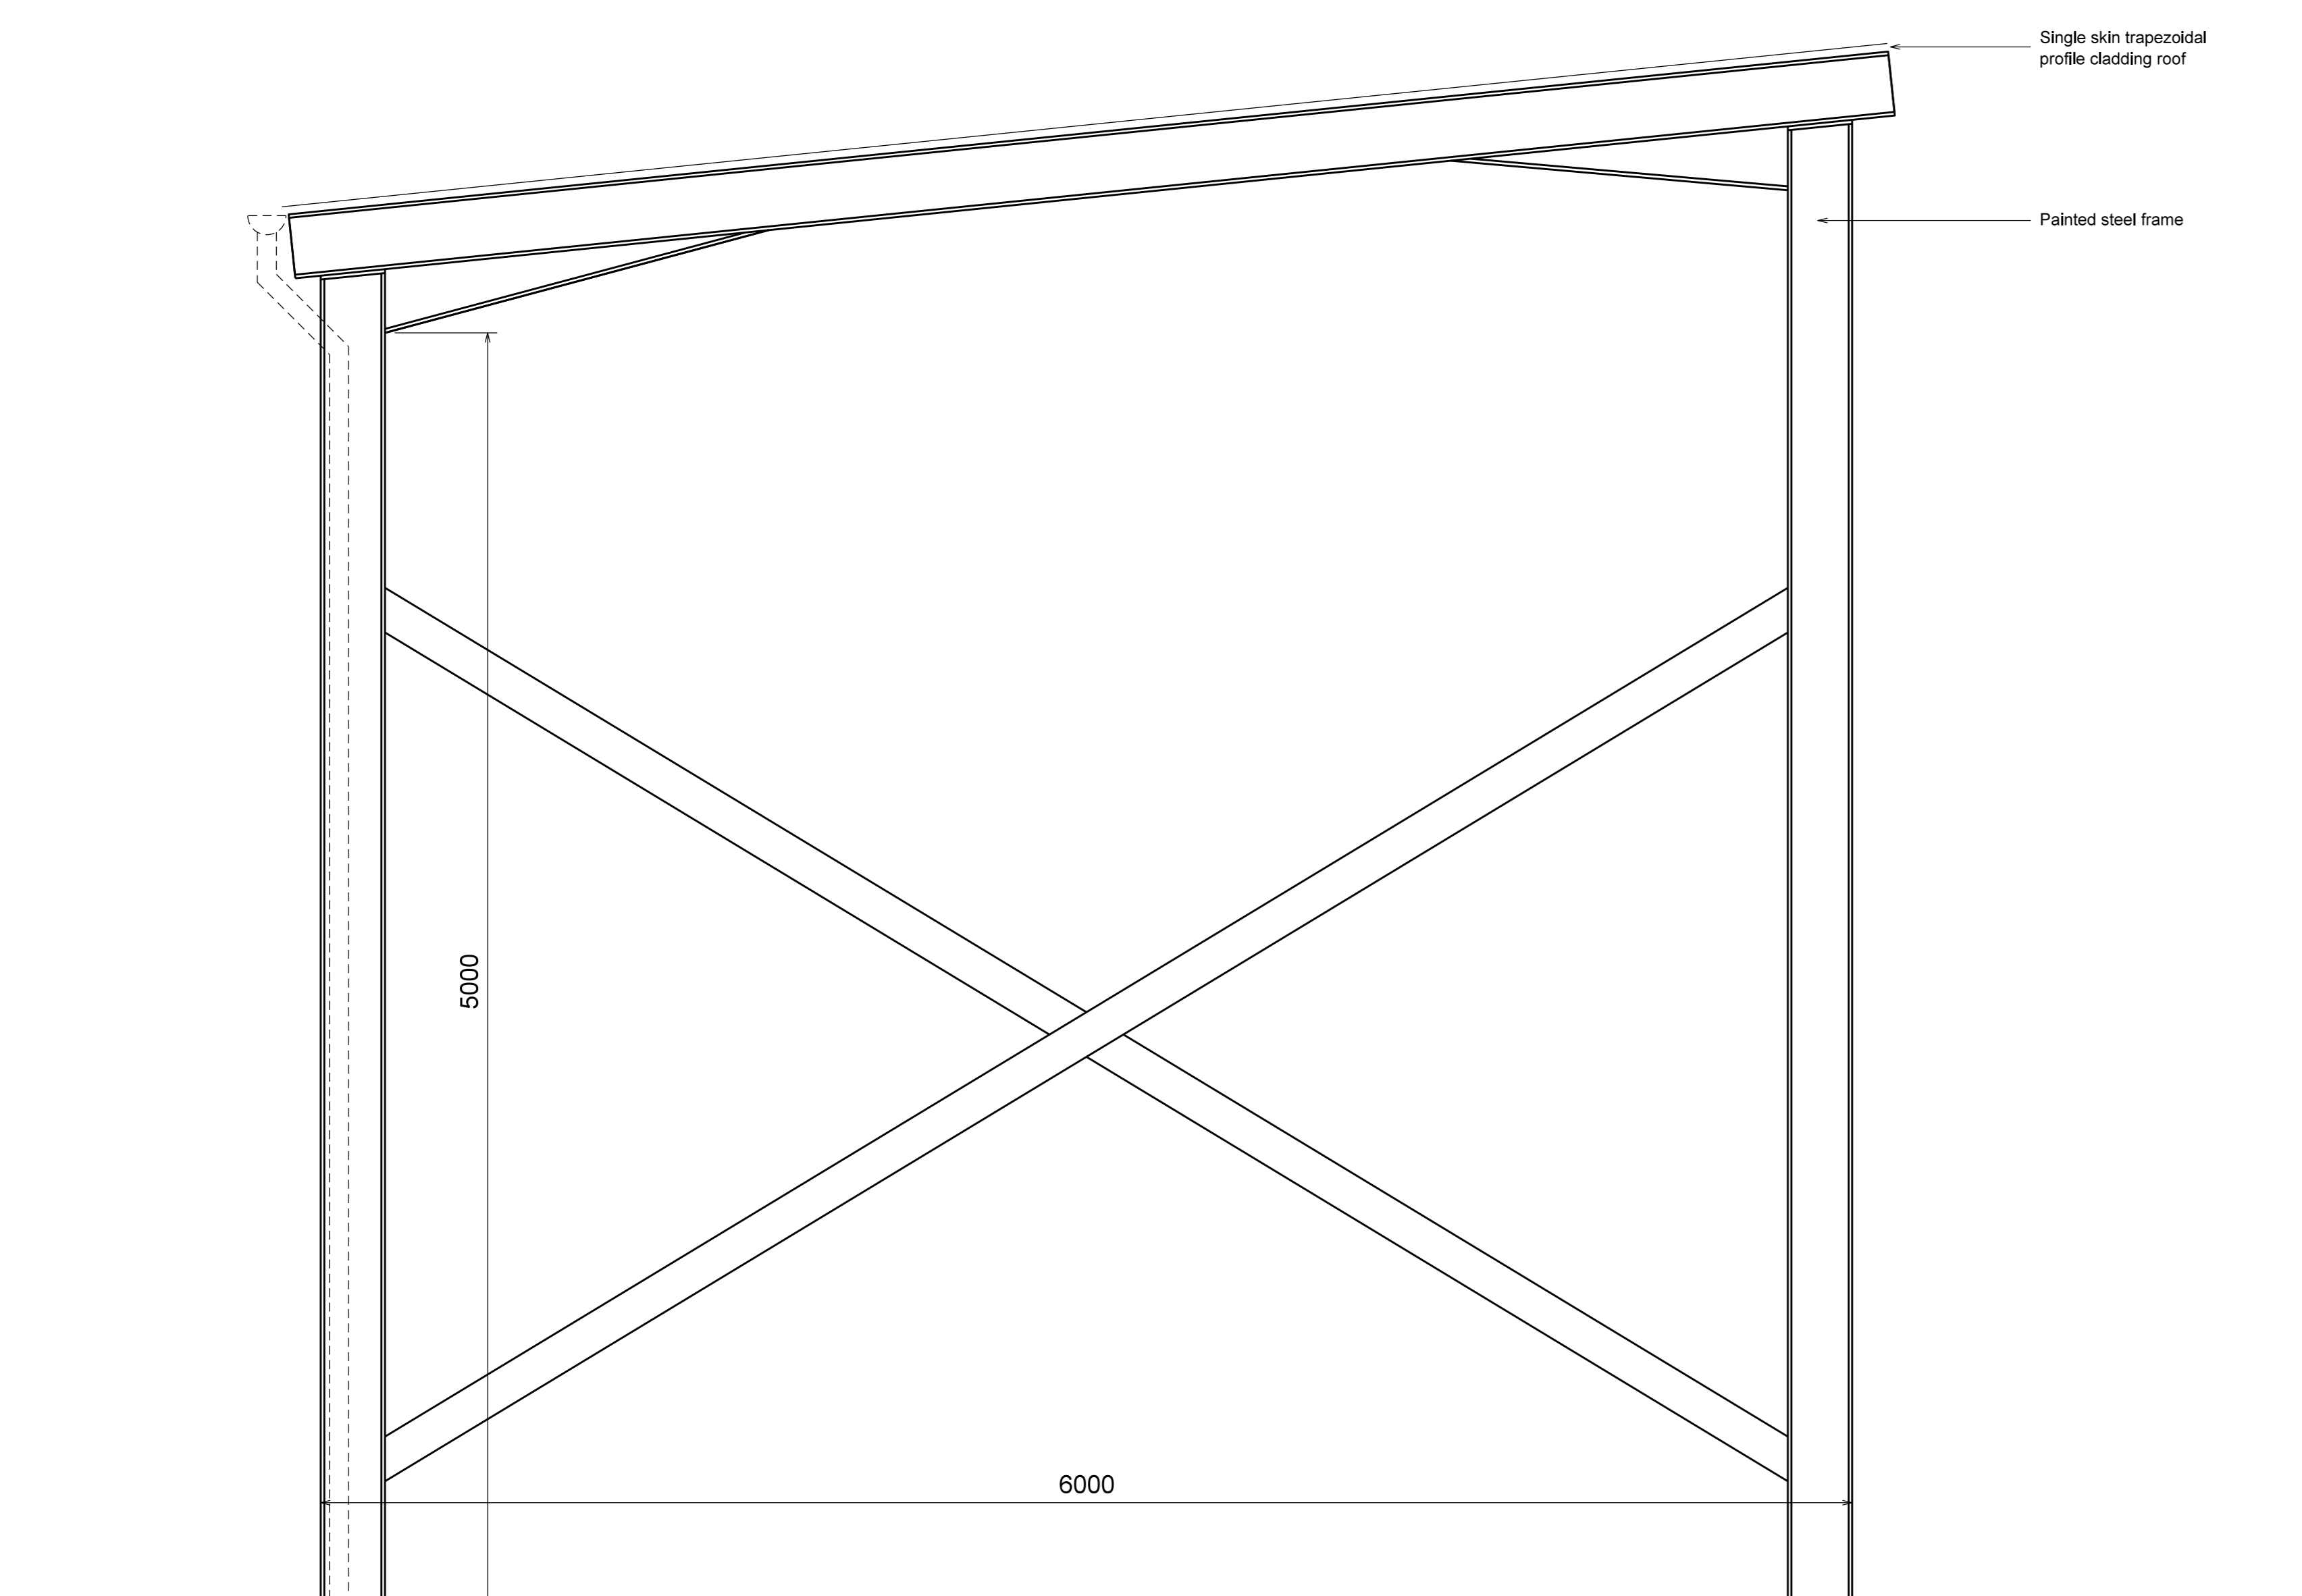


05 KEE KLAMP
012 1.1m tubular steel railing to retaining wall to follow profile



06 PAINTED STEEL PROTECTION BOLLARD
012 at loading doors

04 PALLET STORE
012 Open sided canopy

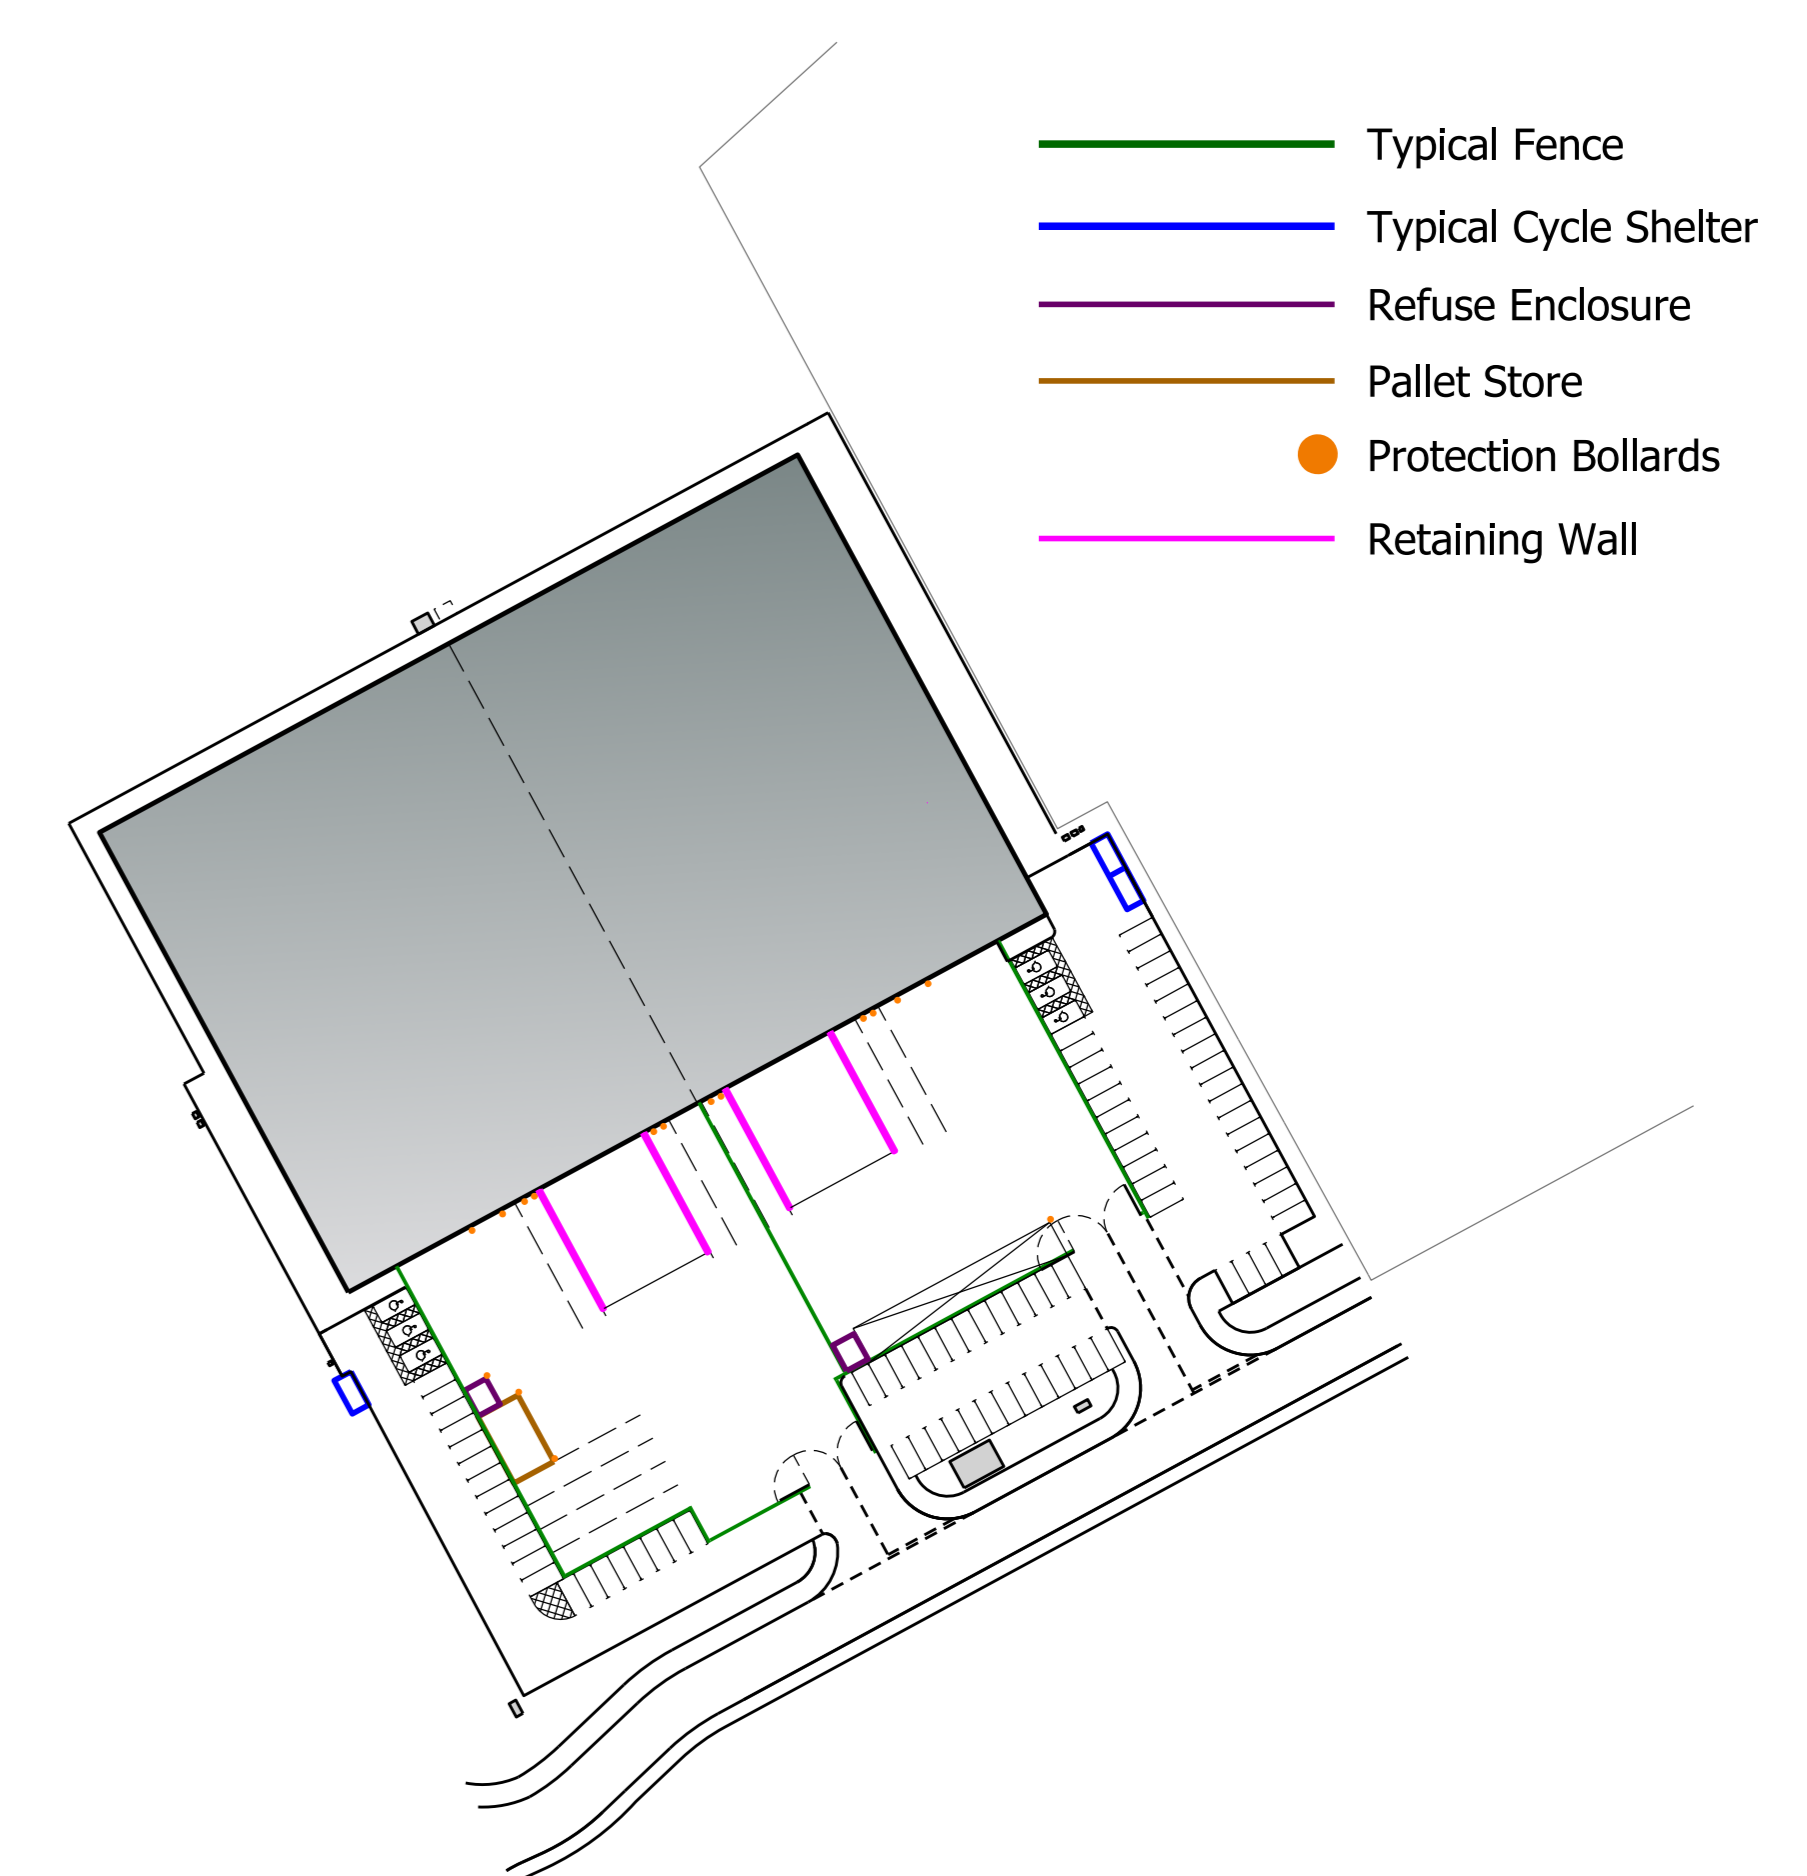

07 SITE PLAN
012 KEY

Rev	Description	Chkd	Date
D	Planning Issue	AS	09.06.17
C	Bollard signage updated	AS	08.06.17
B	Site plan updated	AS	07.06.17
A	Gates included, site plan updated	AS	01.06.17

Peer House
8-14 Vietnam Street
London WC1V 8LZ
tel +44(0)20 7400 2120
enquiries@cornisharchitects.com
www.cornisharchitects.com

cornisharchitects

Project: LINK 9 BICESTER

Dwg Title: External Works Details As Proposed

Status: PLANNING

Scale: 1:20 @ A0 Date: 22/05/2017

Dwg No: 17007 / TP / 012 Rev: D

Copyright of Cornish Architects ©