

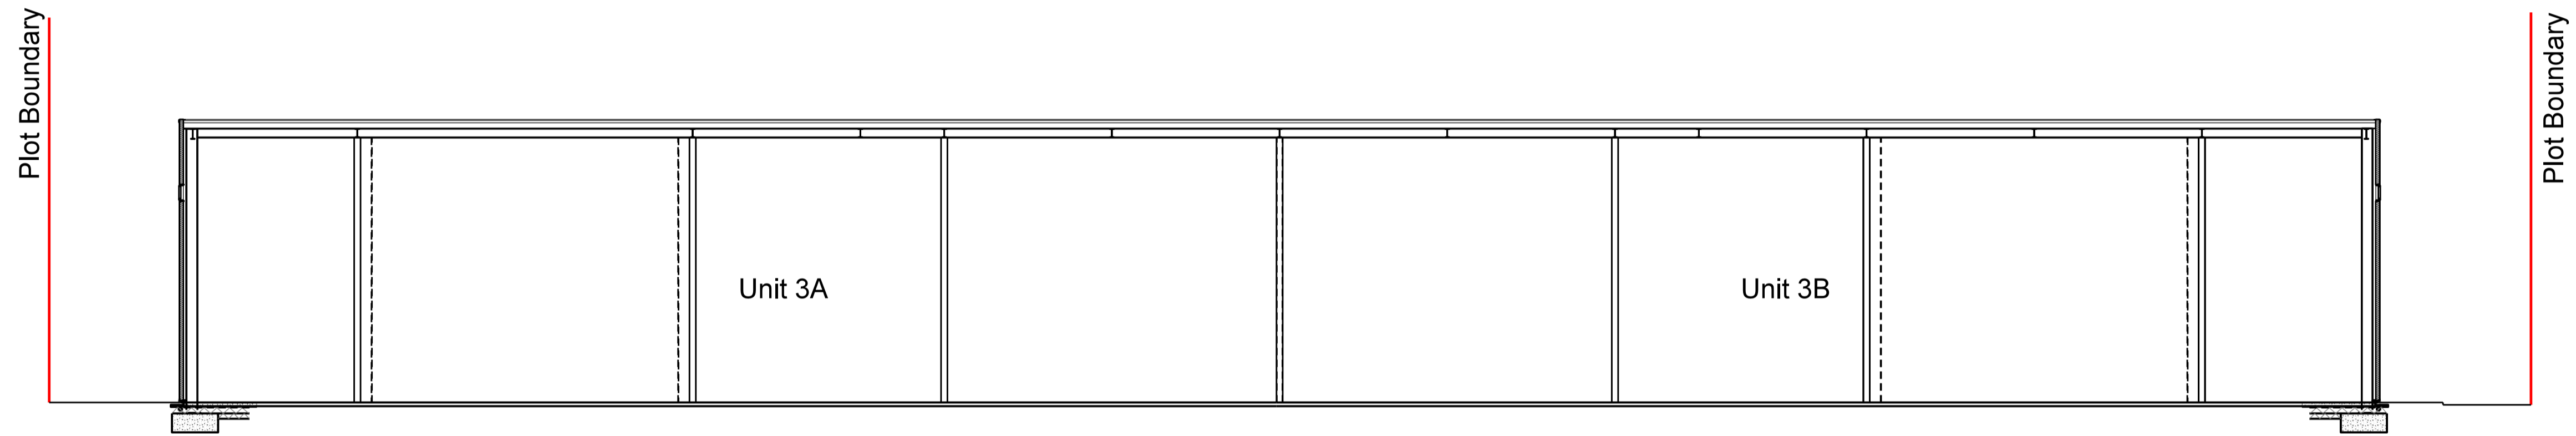


Subject to Statutory Approvals.

All dimensions to be checked on site prior to commencement of work.

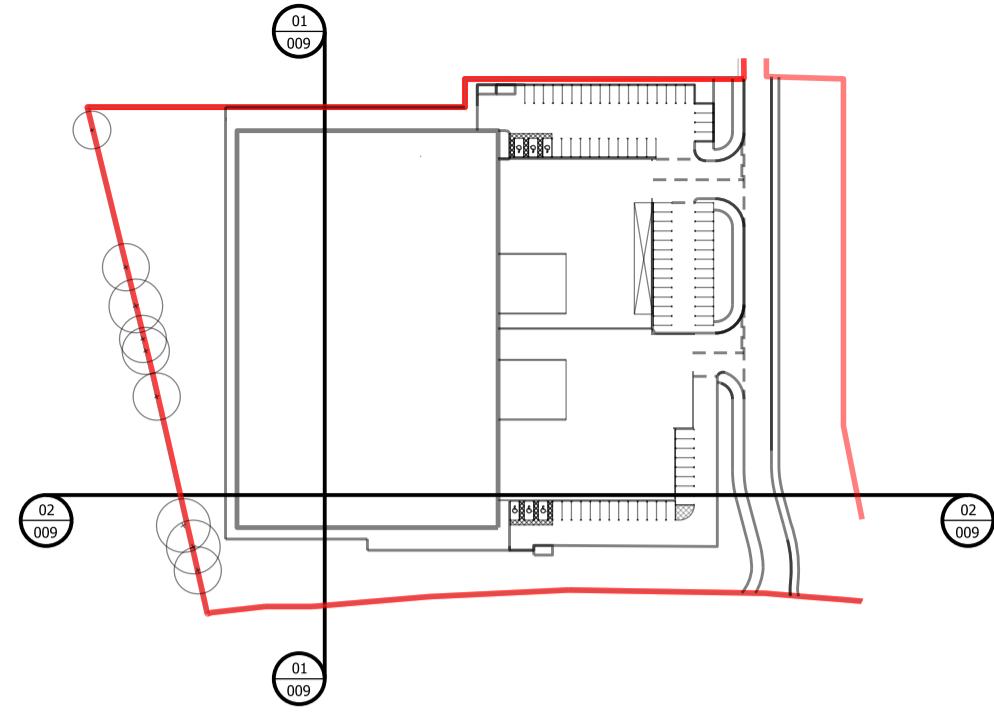

01/20 SECTION A  
Block 3

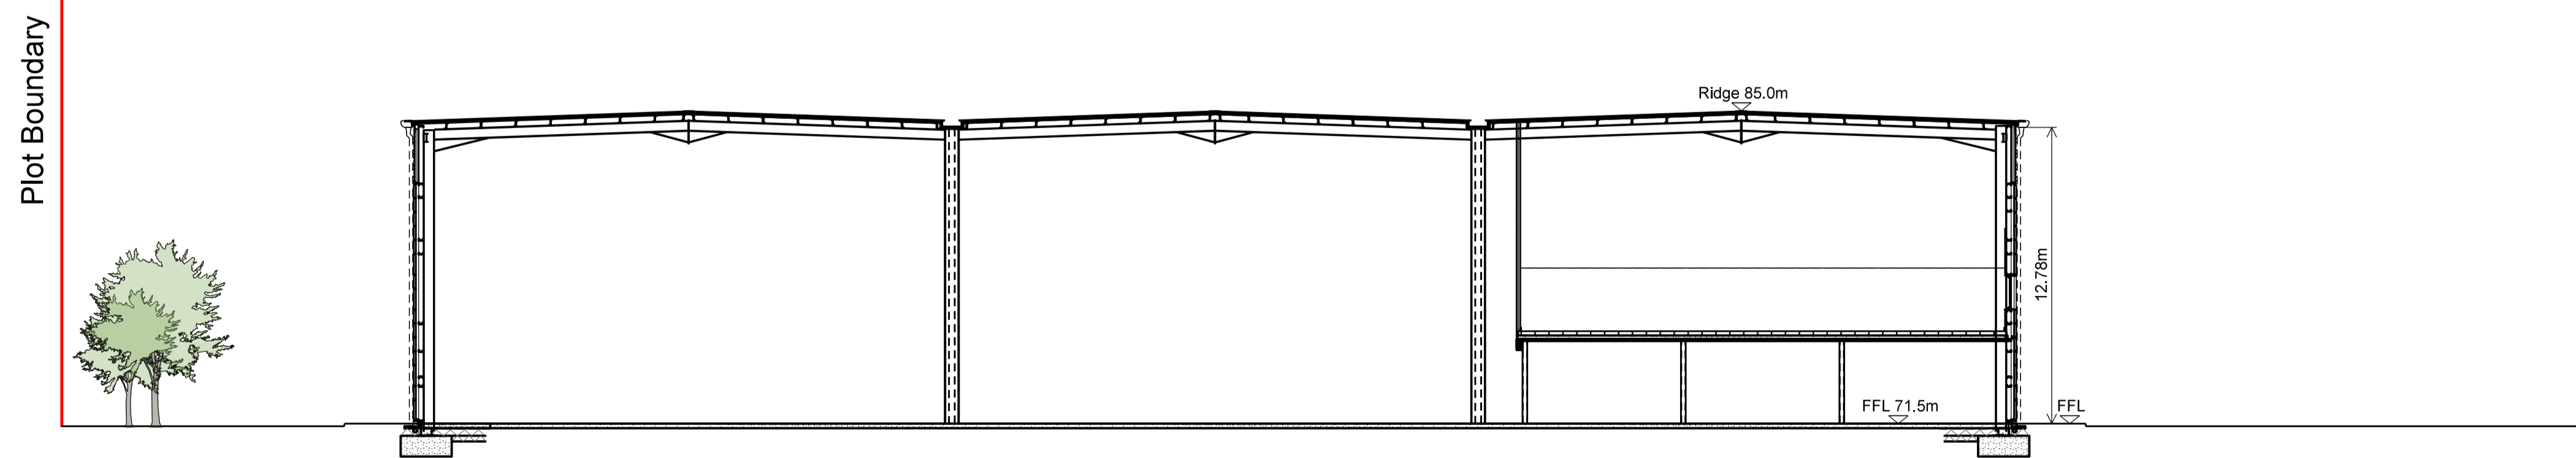

02/20 SECTION B  
Unit 3B

C	Planning Issue	AS	09.06.17
B	Site plan updated, structure / grid revised	AS	07.06.17
A	Site plan key updated	AS	01.06.17
Rev	Description	Chkd	Date

Peer House  
8 -14 Verulam Street  
London WC1X 8LZ  
tel +44(0)20 7400 2120  
enquiries@cornisharchitects.com  
www.cornisharchitects.com

cornisharchitects

Project

**LINK 9  
BICESTER**

Dwg Title

**Typical Sections  
As Proposed**

Status

**PLANNING**



Scale 1:200 @ A1 Date 22/05/2017

Dwg No 17007 / TP / 009 Rev C