


Subject to Statutory Approvals.

All dimensions to be checked on site prior to commencement of work.

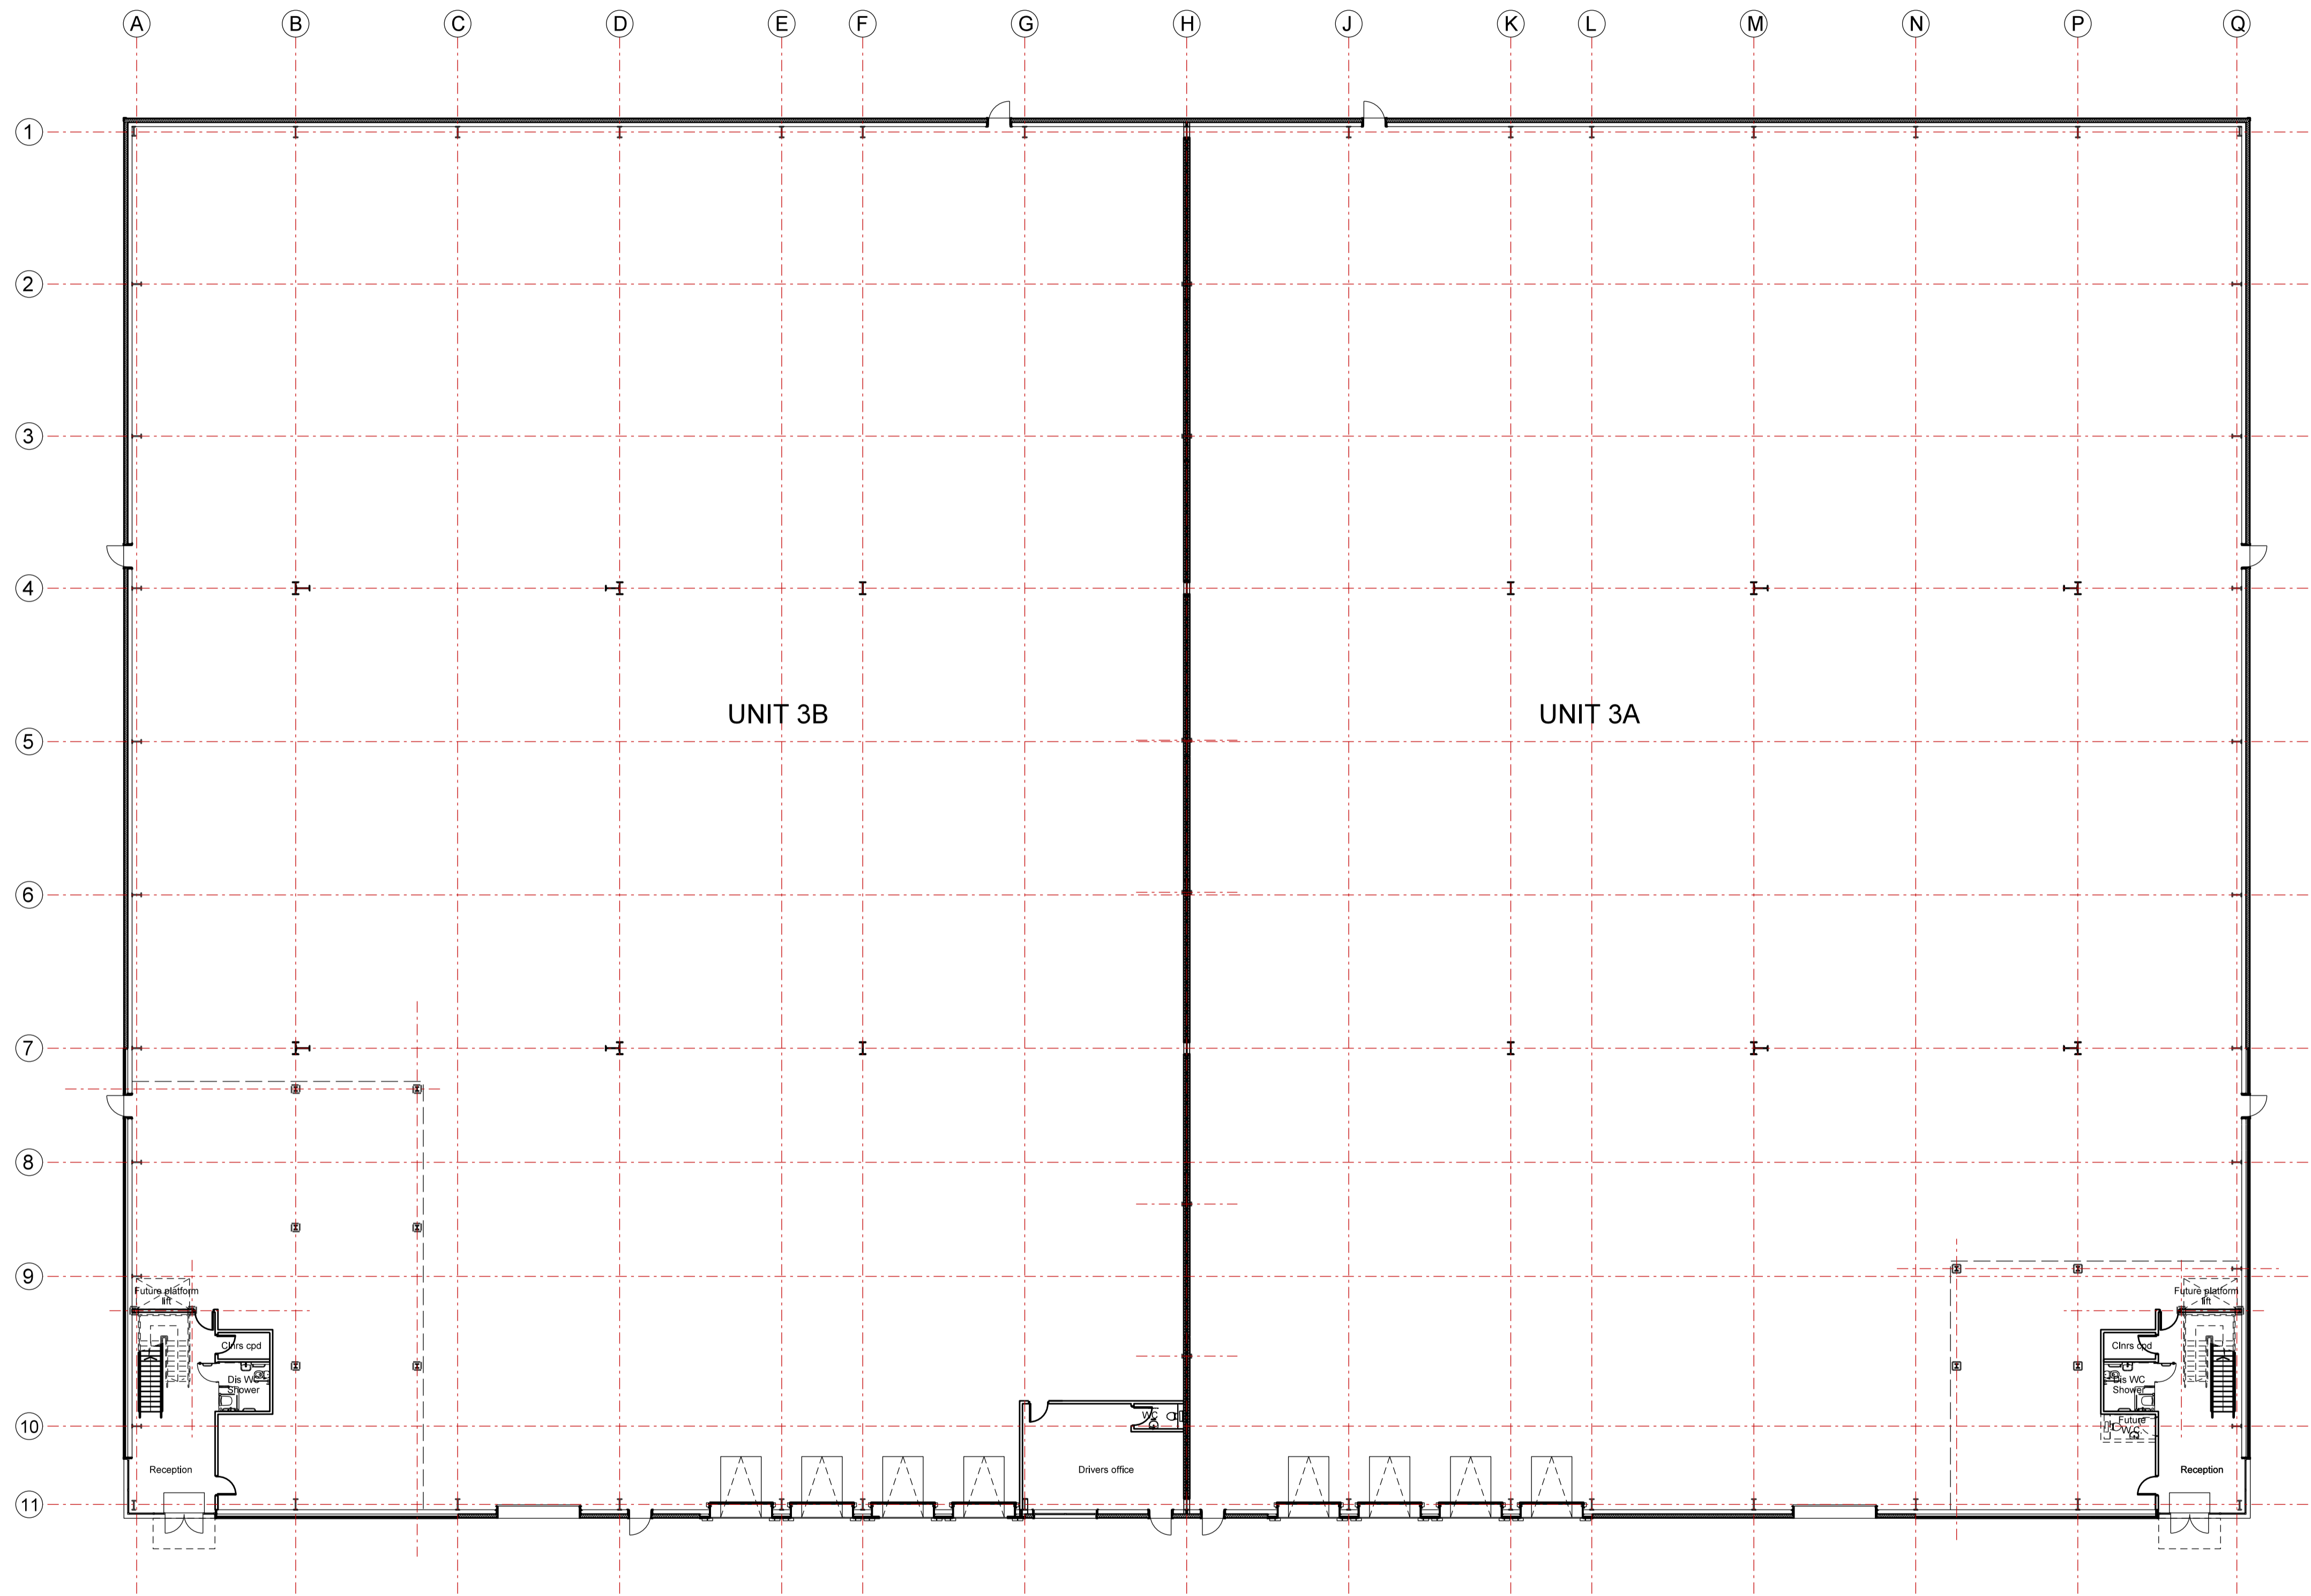

21 GROUND FLOOR PLAN  
2017 Block 3

C	Planning Issue - Steelwork and internal setting out updated.	SM	12.06.17
B	Planning Issue	AS	09.06.17
A	Structure / grid updated	AS	07.06.17
Rev	Description	Chkd	Date

Peer House  
8 -14 Verulam Street  
London WC1X 8LZ

tel +44(0)20 7400 2120

enquiries@cornisharchitects.com  
www.cornisharchitects.com

cornisharchitects

Project

LINK 9  
BICESTER

Dwg Title

Ground Floor Plan  
As Proposed

Status

PLANNING

0 10 m

Scale

1:200 @ A1

Date

22/05/2017

Dwg No

17007 / TP / 004

Rev

C