
Rooflight

Subject to Statutory Approvals.

All dimensions to be checked on site prior to commencement of work.

NOTES

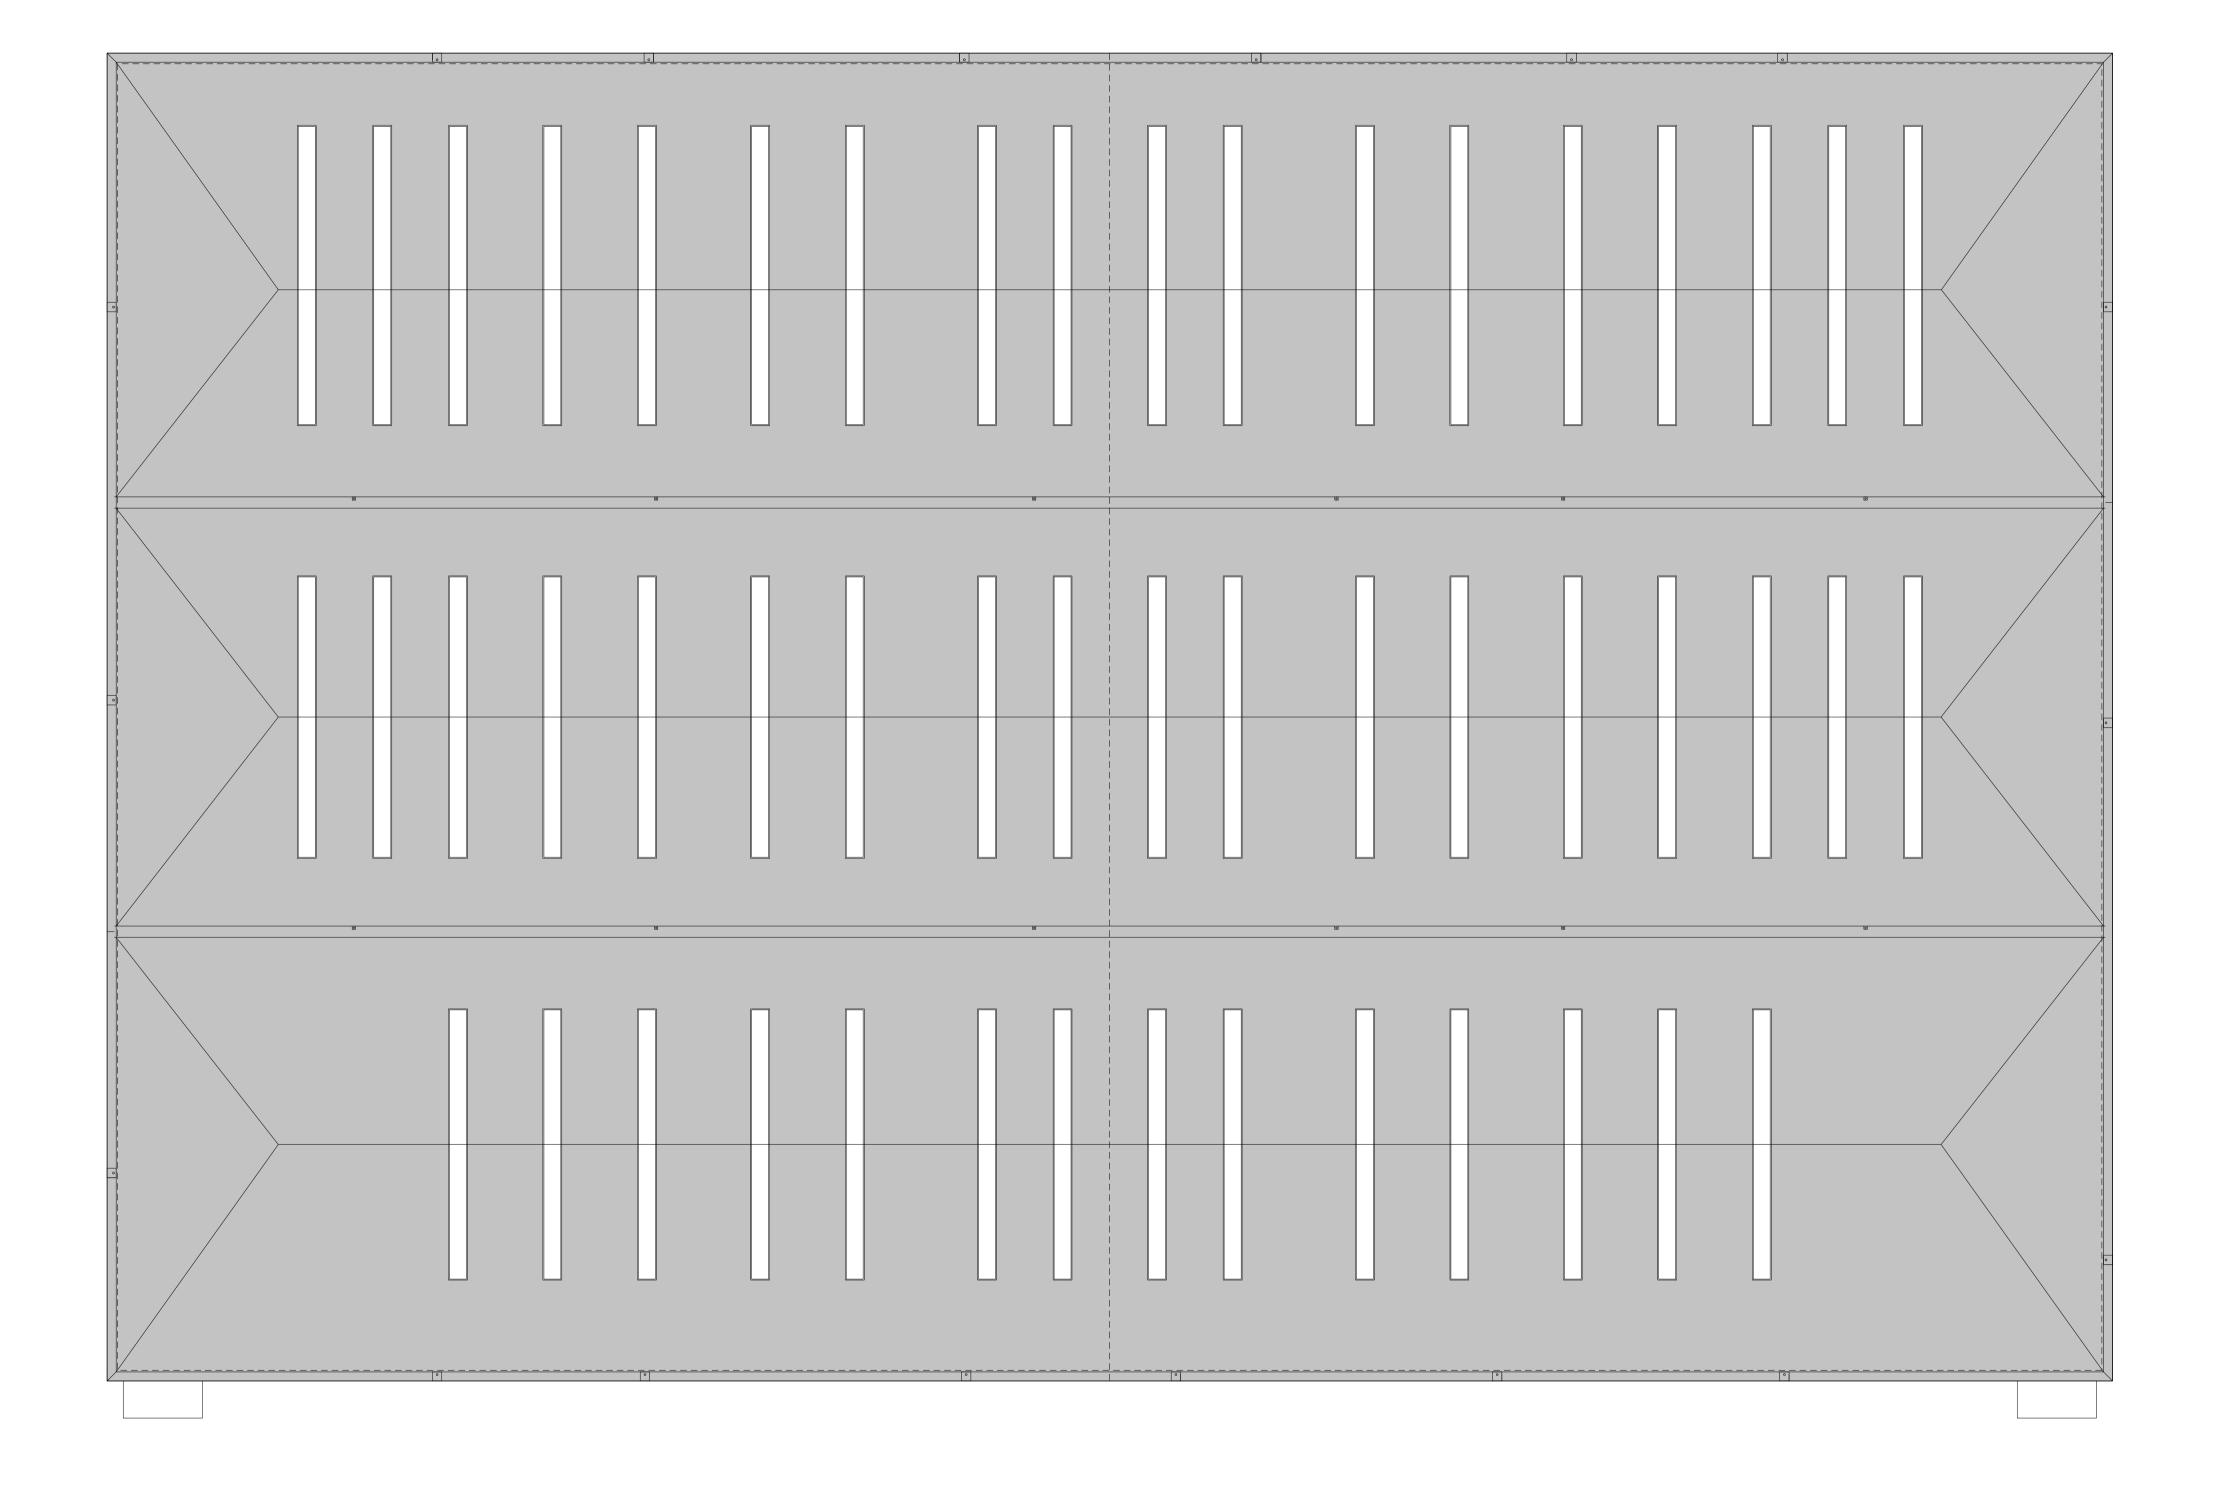

		Peer Ho		
Rev	Description		Chkd	Date
Α	Structure / grid updated		AS	07.06
В	Planning Issue		AS	09.06
С	Canopy updated	CG	10.04	
D	Roof lights updated		SM	29.09

8 -14 Verulam Street
London WC1X 8LZ

tel +44(0)20 7400 2120

enquiries@cornisharchitects.com
www.cornisharchitects.com

LINK 9 -	- SKIMMINGDISH BICESTER PLOT 3	LANE
Drg Title		

Roof Plan As Proposed

PLANNING						
	0				10	m
Scale					Date	
		1:2	200 @	A1	22/05/	20
Drg No	1700	7 /	TP ,	/ 000	5	Rev

Copyright of Cornish Architects ©