



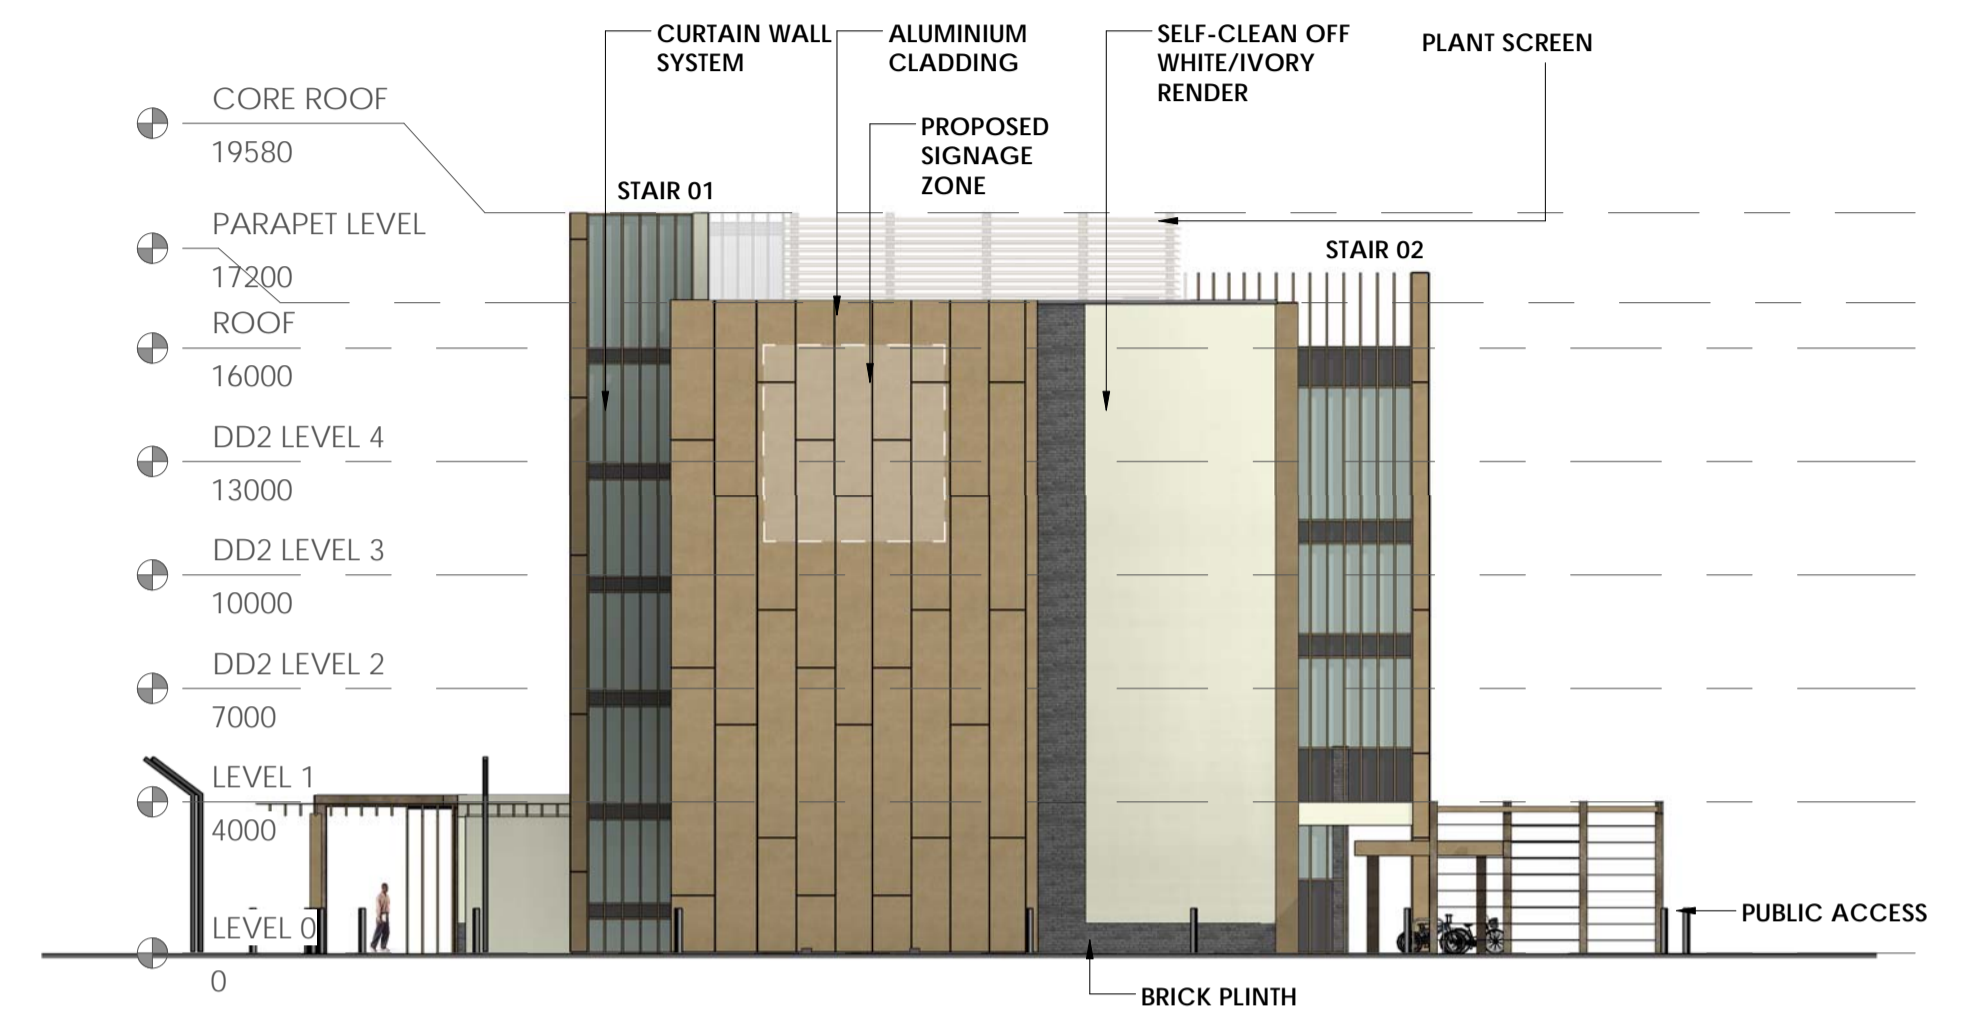


01 SOUTH EAST ELEVATION  
1 : 200 @ A1



02 NORTH EAST ELEVATION  
1 : 200 @ A1

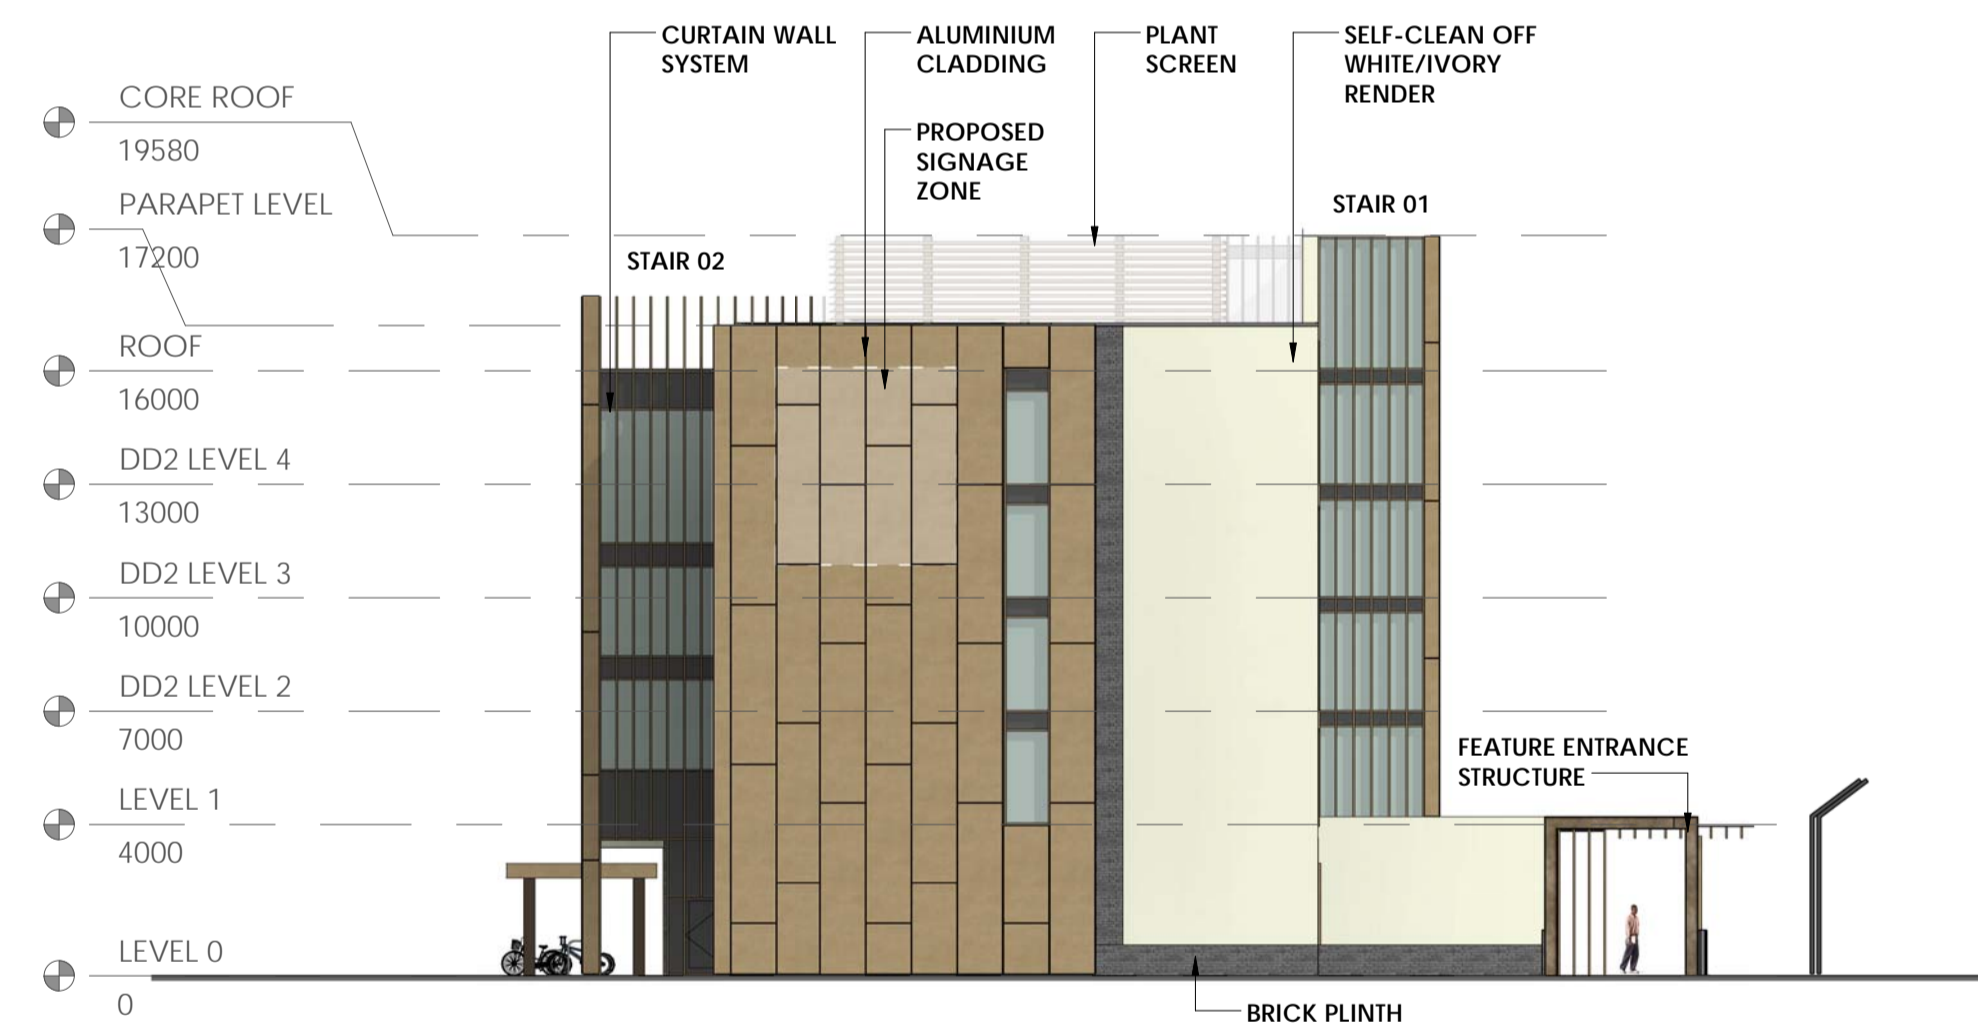

03 SOUTH WEST ELEVATION  
1 : 200 @ A1

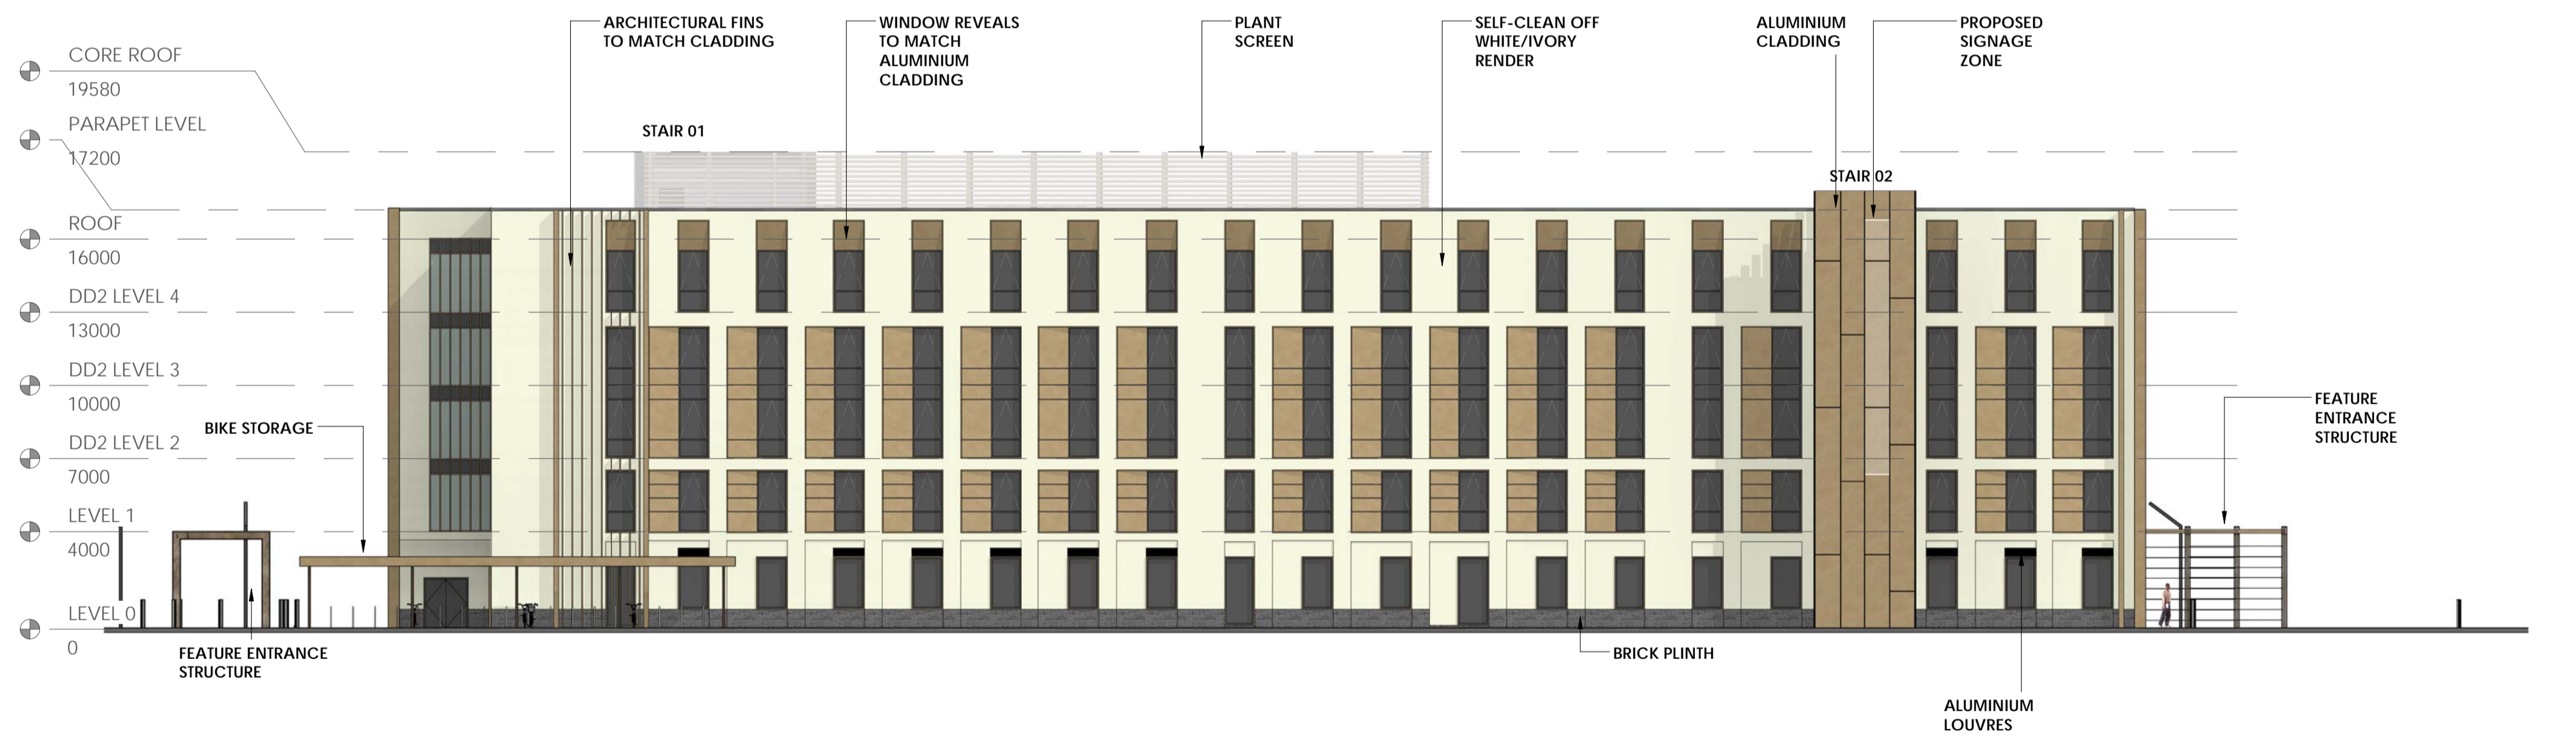

04 NORTH WEST ELEVATION  
1 : 200 @ A1

PROJECT  
BICESTER GATEWAY

CLIENT  
LONDON & REGIONAL

DATE  
12/02/2018 11:36:37

PROJECT ADDRESS  
BICESTER, OXFORDSHIRE

REV: A

DRAWING TITLE  
GA ELEVATIONS

SHEET STATUS  
DESIGN DEVELOPMENT

DRAWING NO.  
DD -  
BIC-NOR-ZZ-DR-EL-A-5001


SCALE  
As Indicated  
@ ISO A1

This drawing has been prepared solely for the use of LONDON & REGIONAL and there are no representations of any kind made by Norr Consultants Limited to any party with whom Norr Consultants Limited has not entered into a contract.

This drawing must not be used, reproduced or revised without written permission.


This drawing shall not be used for construction purposes until the "CONSTRUCTION" status appears under the Sheet Status.

Constructors must only work to figured dimensions which are to be checked on site. Do not scale from hard copy drawings

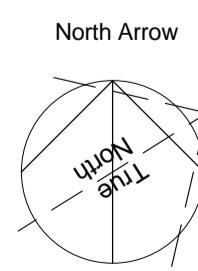

LR

KEY:

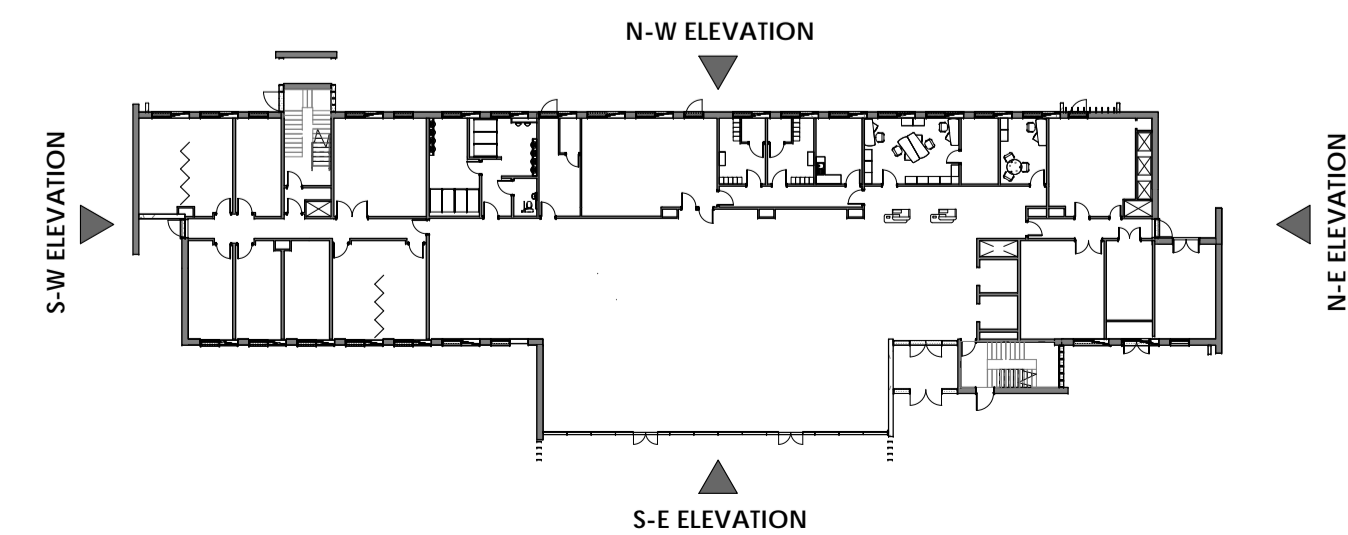

**NORR**

NORR Consultants Ltd.  
An Ingenium International Company

159-165 Great Portland Street  
London, W1W 5PA  
www.norr.com