


BUILDING 119  
WEST ELEVATION - Proposed Parapet Cladding

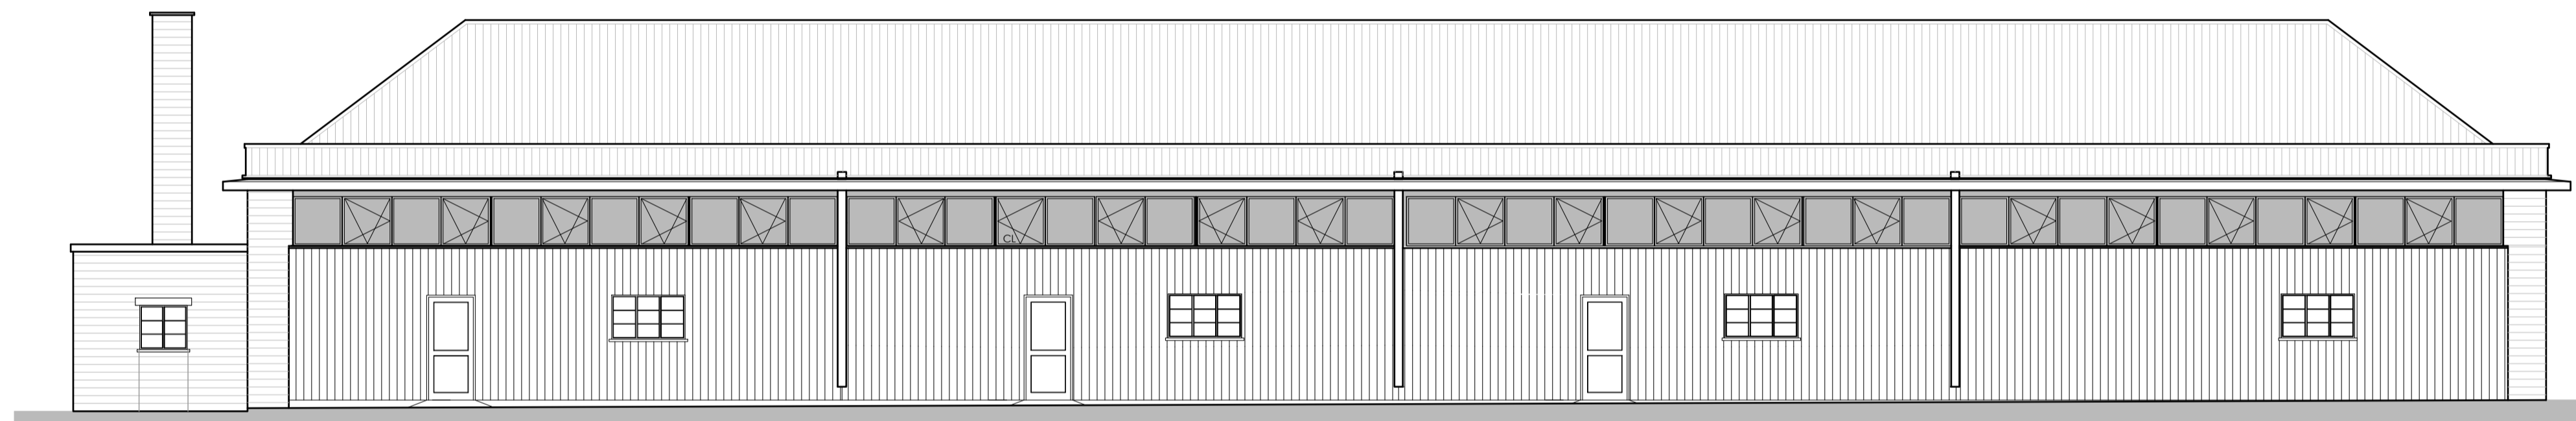

BUILDING 119  
EAST ELEVATION - Proposed Parapet Cladding



BUILDING 119  
NORTH ELEVATION - Proposed Parapet Cladding



BUILDING 119  
SOUTH ELEVATION - Proposed Parapet Cladding

This drawing is to be read in conjunction with the detail  
**12068 - DD(119)111: PARAPET DETAIL - PROPOSED CLADDING**

This drawing's copyright. All rights described in Chapter IV of the Copyright, Designs and Patents Act 1988 have generally been reserved. All drawings are the property of Gaunt Francis Architects. No drawings are to be used for any other purpose or for any other project without the written consent of Gaunt Francis Architects.

Client  
Bicester Heritage

Project  
Bicester Heritage  
Building 119

Title  
Elevations  
Proposed Parapet Cladding

PROPOSED

Drawing No	Rev	Drawn	Date	Scale
12068 119(GA)146 -	HW	22/03/2018	1:100 @A1	

**GAUNT FRANCIS**  
Architects  
London & Cardiff  
31 Southampton Row | London WC1B 5HU | T: 020 7629 3993 | W: GauntFrancis.co.uk

# Bldg 119 - Elevations - Proposed Parapet Cladding